



existing front elevation




existing rear elevation

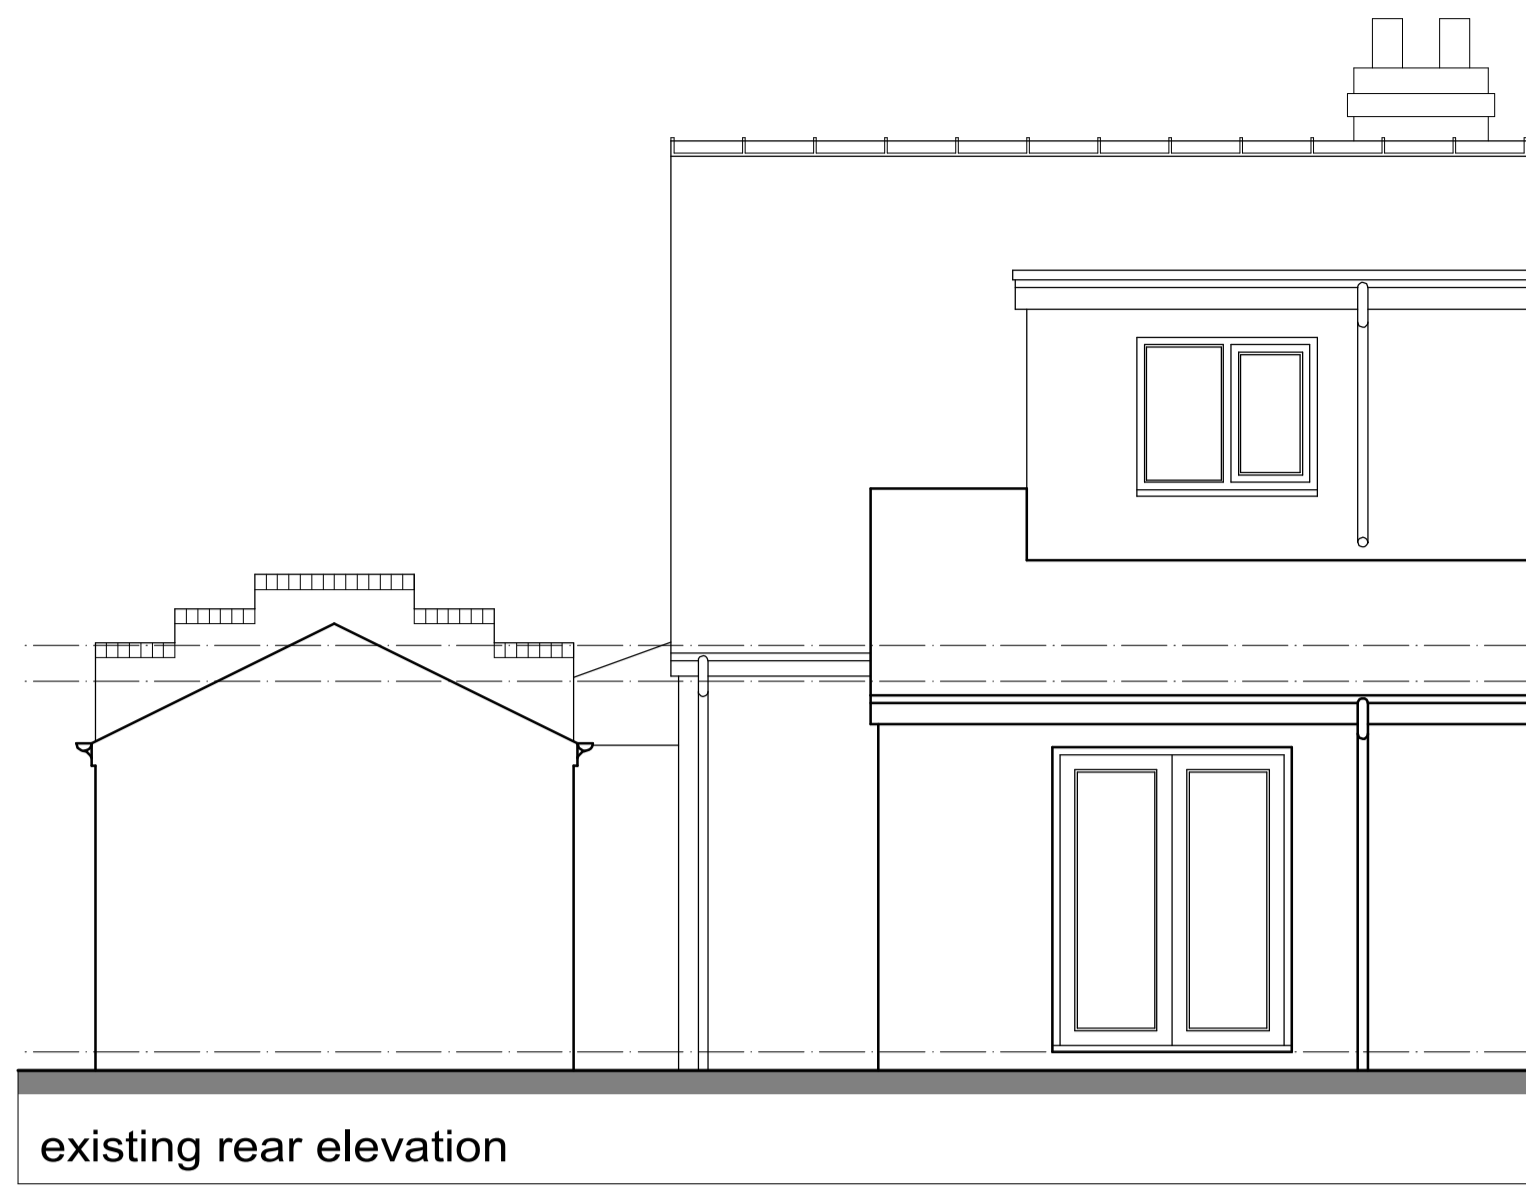

existing side elevation

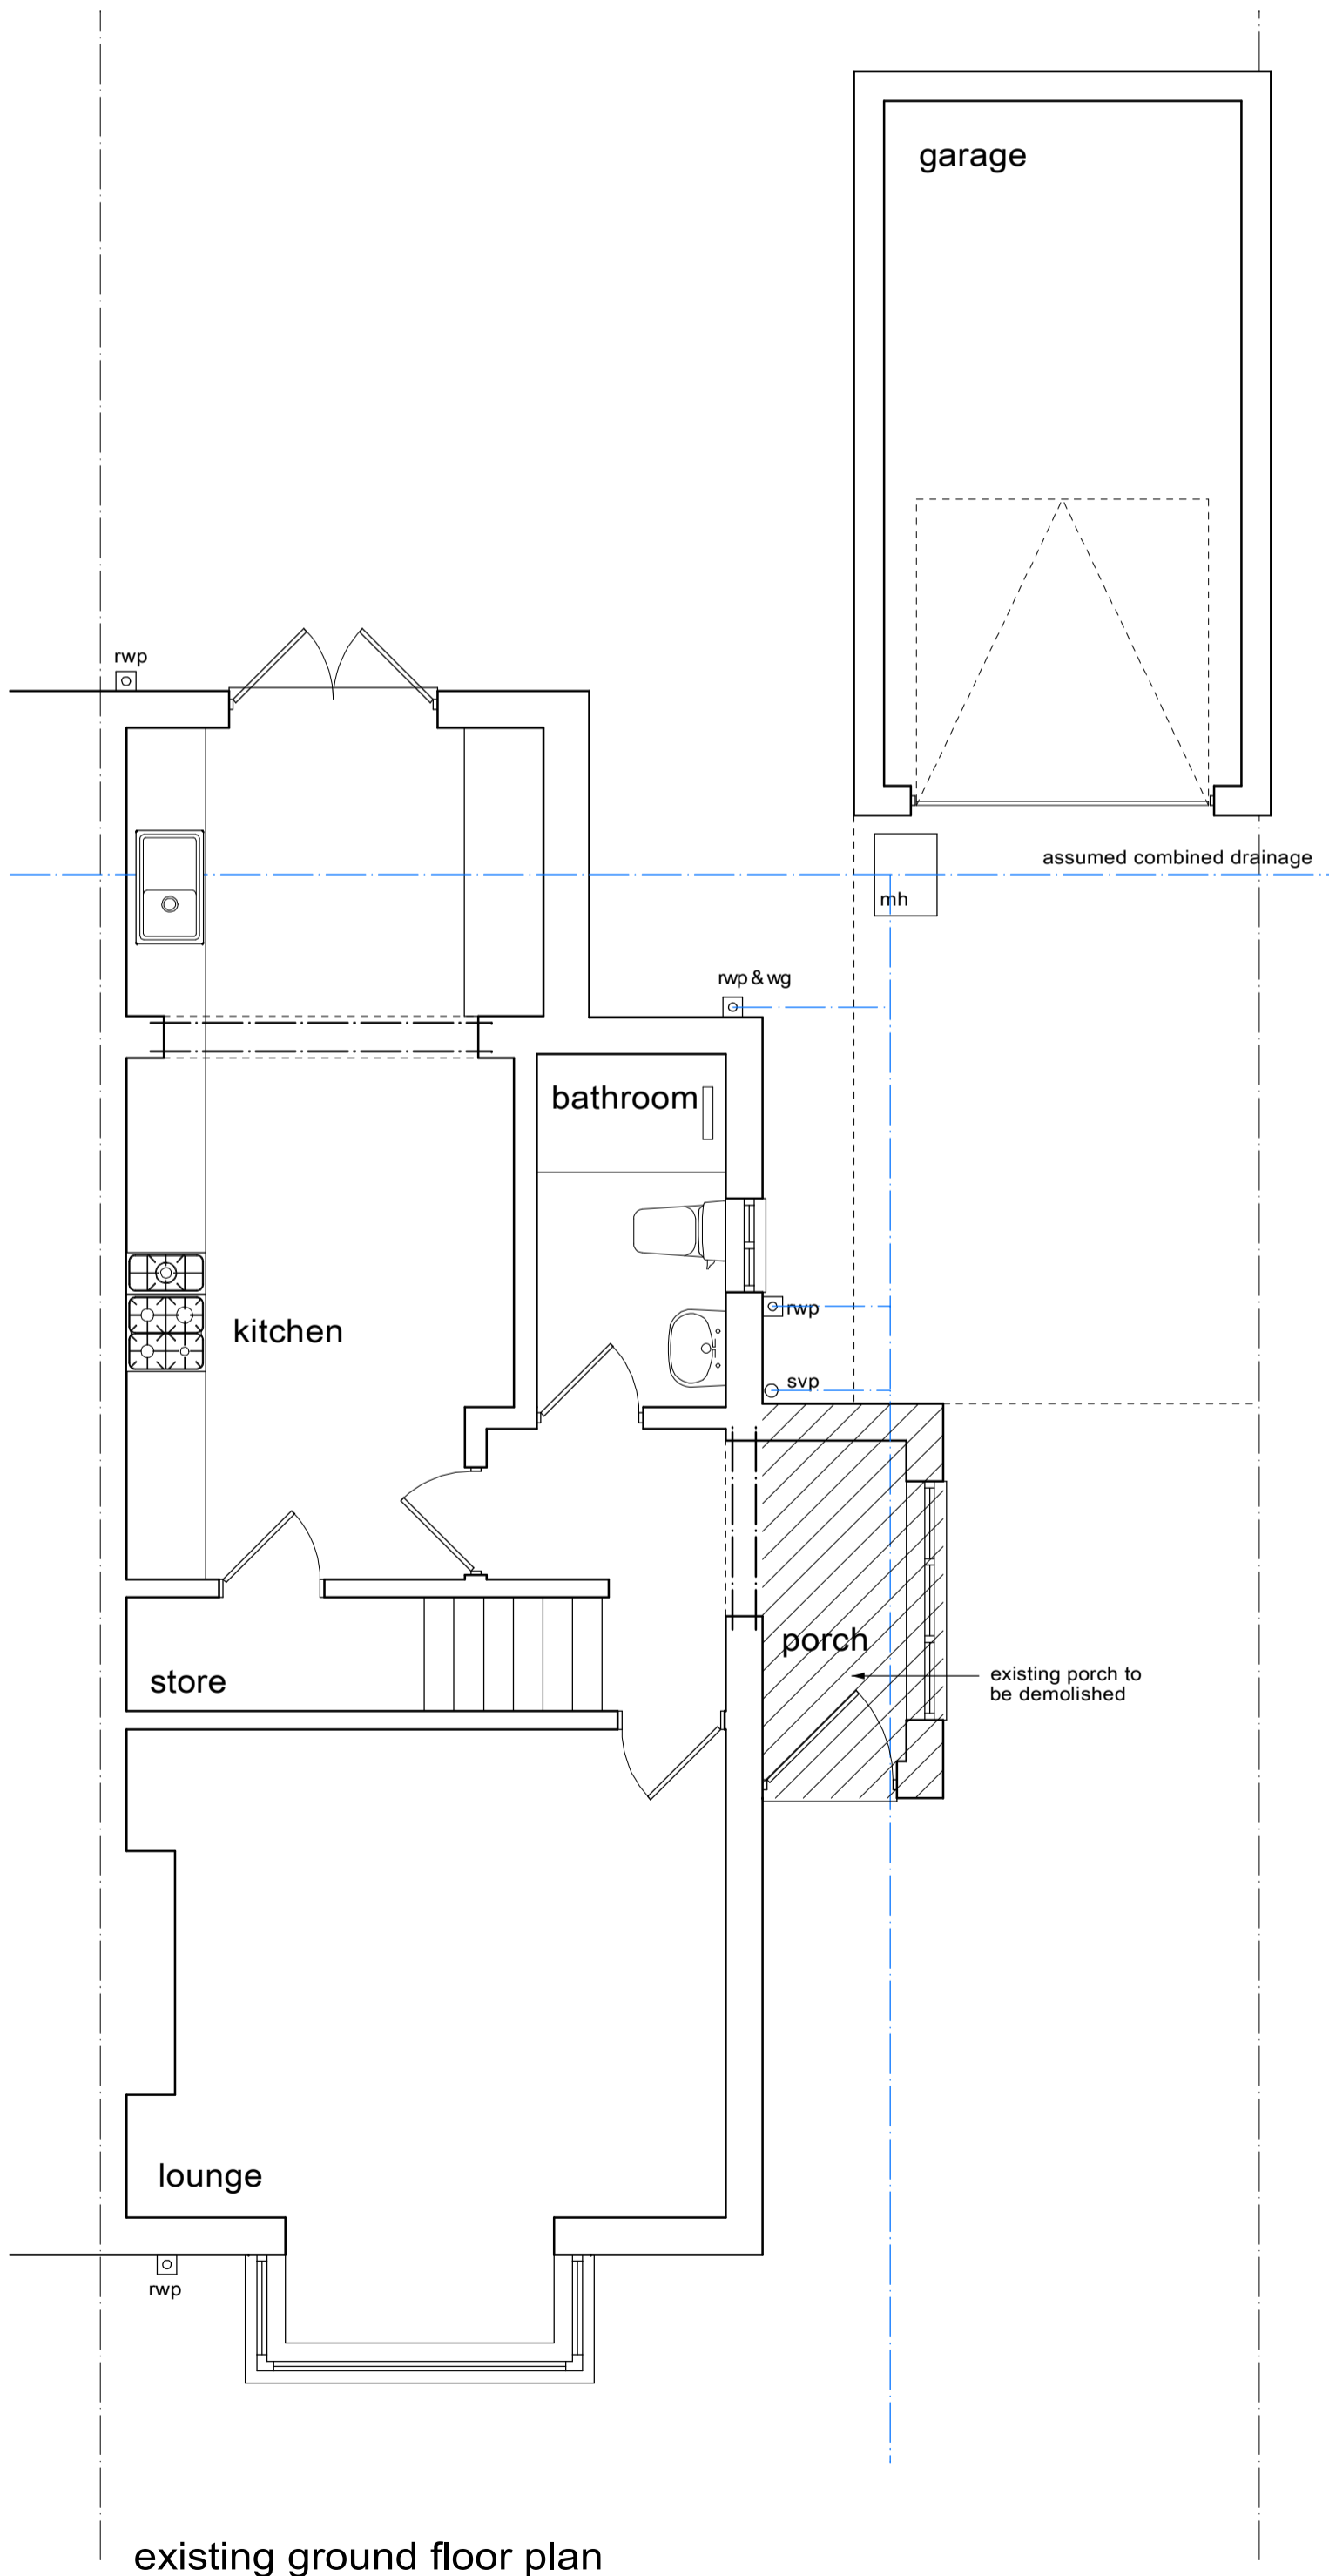

existing ground floor plan

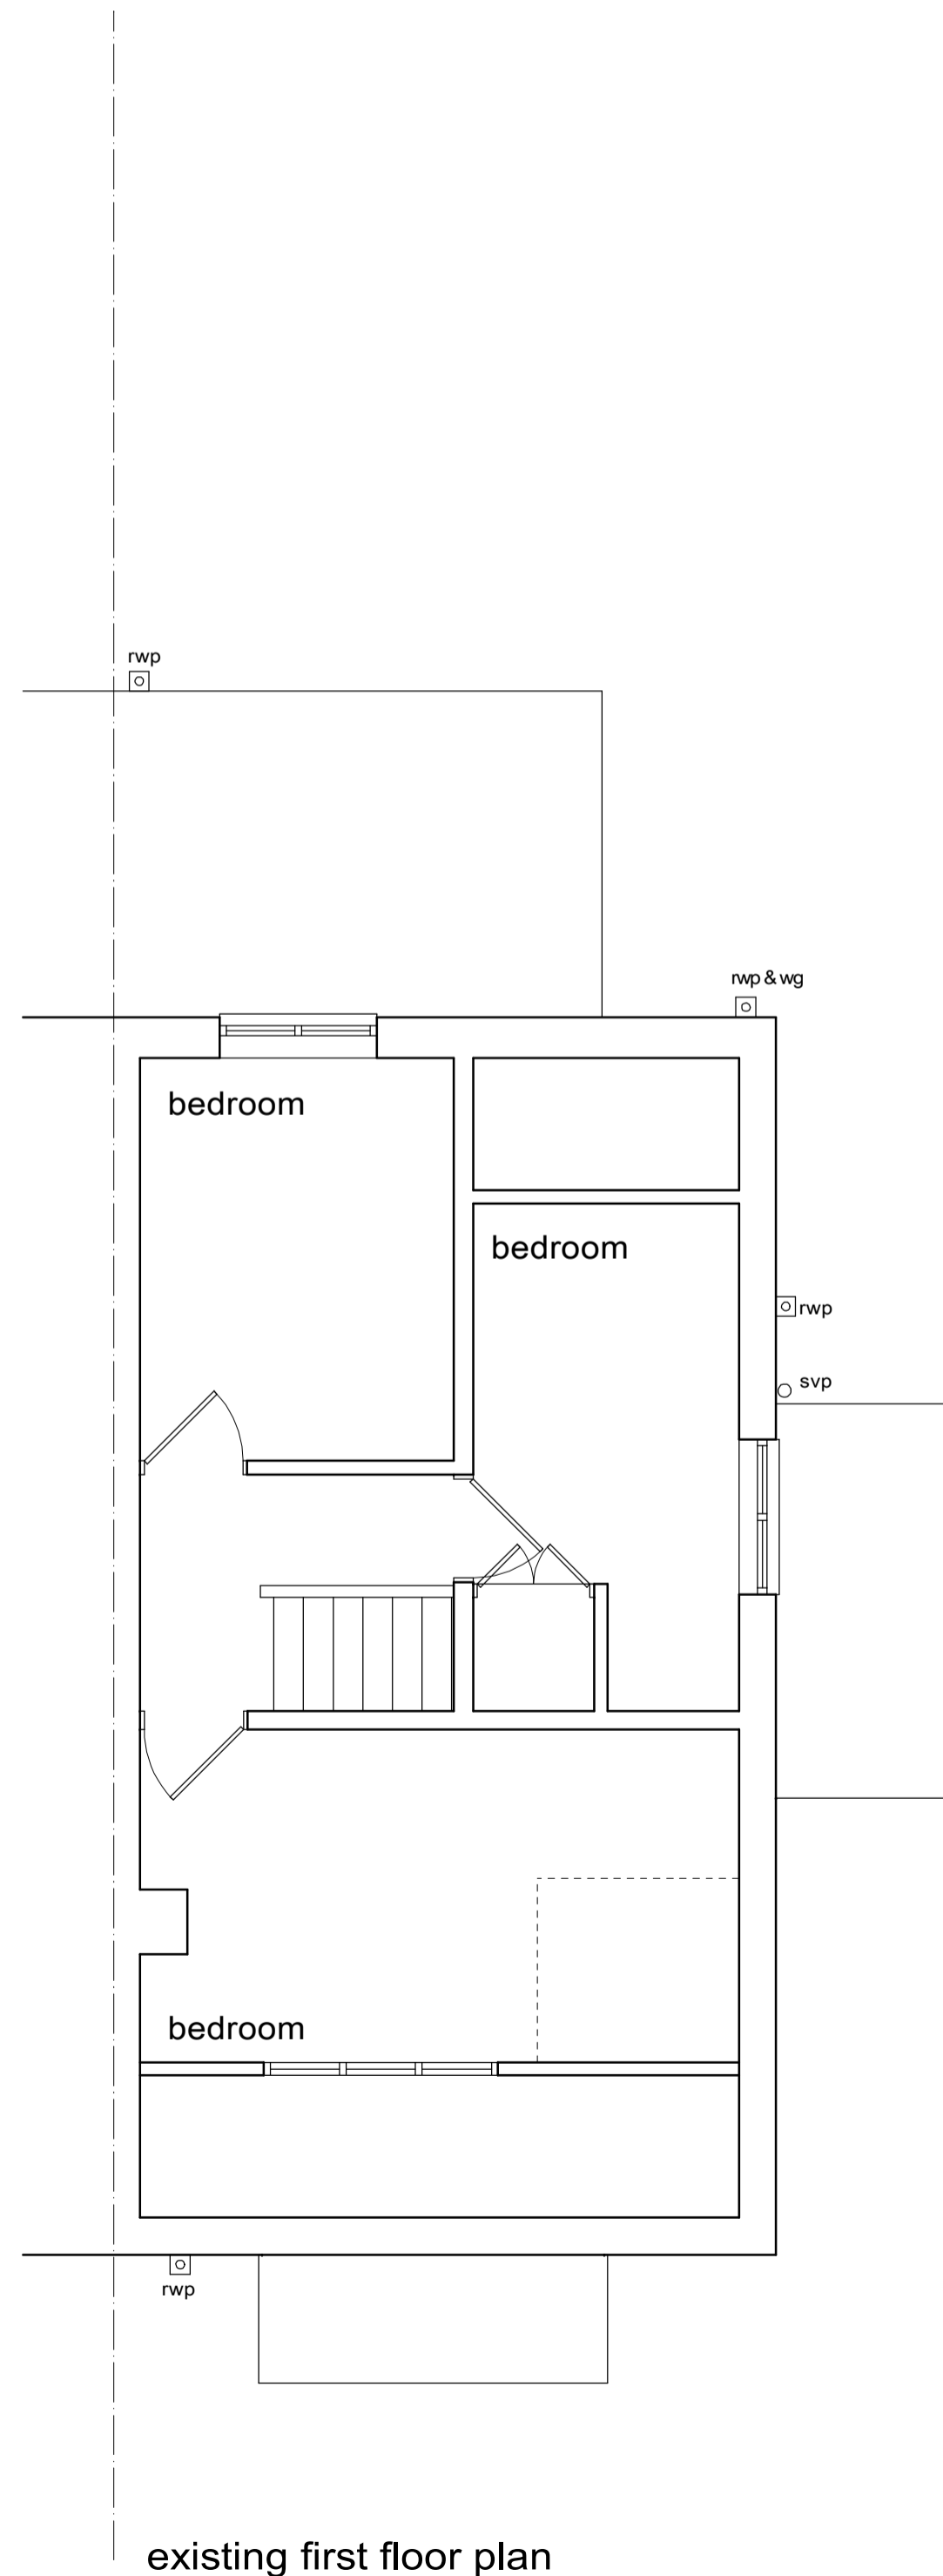

existing first floor plan

This drawing has been prepared for the sole purpose of obtaining Planning Permission and Building Regulation Approval (CMB). All structural calculations are to be checked by structural engineer prior to construction.

All dimensions & details are to be checked on site prior to construction, any discrepancies reported to ExtensionsNW prior to any work undertaken. Any work undertaken prior to full planning & building regulation approval is at the builders own risk. ExtensionsNW will not be held responsible for any problems arising.

This drawing is the copyright of ExtensionsNW and any reproduction in whole or part is strictly forbidden.  
 Plotted on 26/02/2024  
 ExtensionsNW reserve the right to modify and make necessary alterations dependent on site conditions.

D	
C	
B	
A	
DATE	

SCALE	1:50	DATE	Jan 2024
DRAWN	JDJ	PP	B.R
CUSTOMER	Mr & Mrs Parker		
PROJECT	Dormer extensions and extension to the side		
LOCATION	60 Scot Lane, Blackrod Bolton BL6 5SB		
LOCAL AUTHORITY			

**Extensions**  
 NW

3 Cribben Street, Ravenhill, Burslem, Stoke-on-Trent, Staffordshire, BB4 6EZ.  
 Mob: 0796424945  
 Web: www.extensionsnw.co.uk E-mail: jae@extensionsnw.co.uk

JOB No.	3355 - 01	REV.	
---------	-----------	------	--