
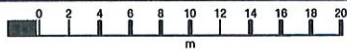


# 4 Cheltenham Crescent

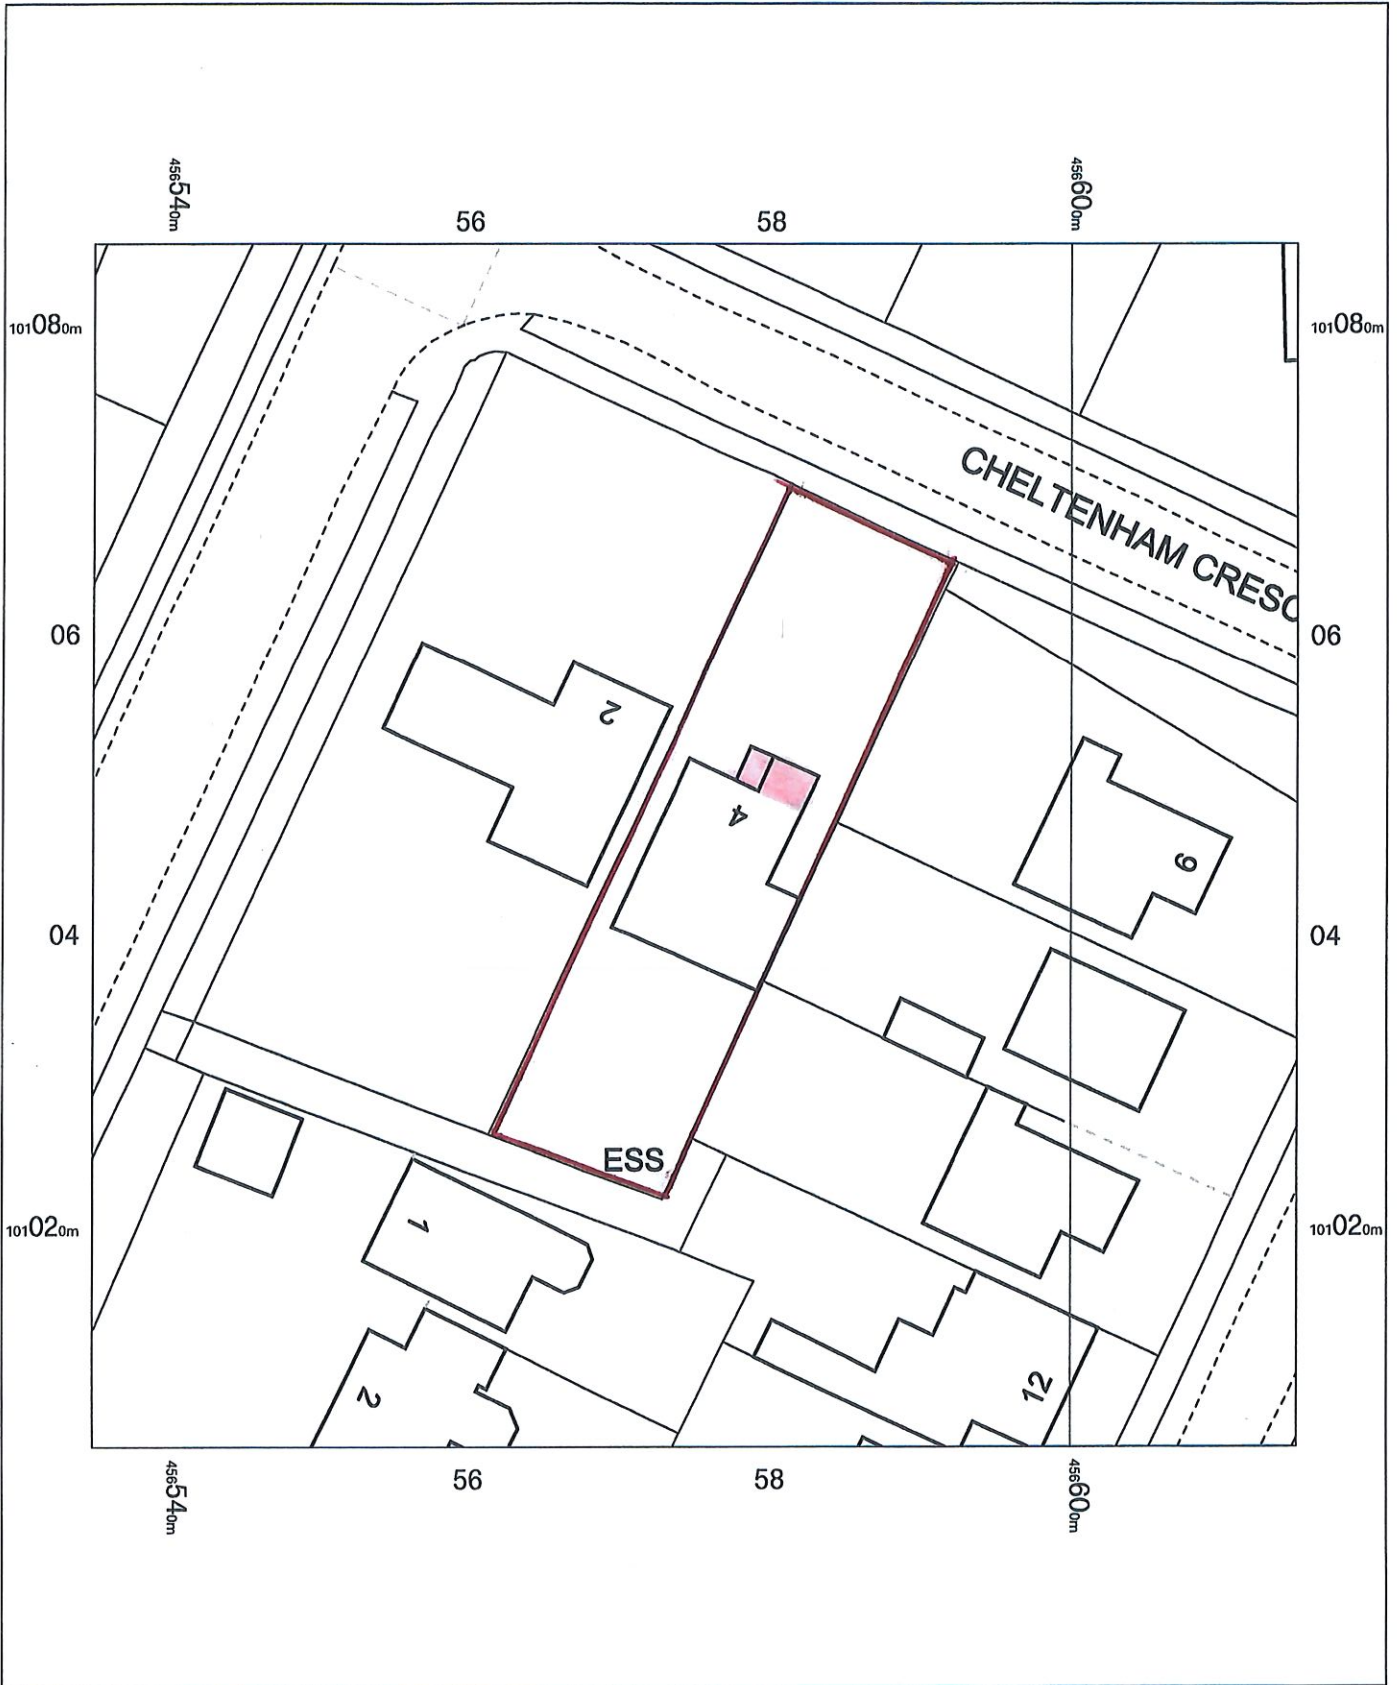

OS MasterMap 1250/2500/10000 scale  
Monday, January 22, 2024, ID: BLJT-01145109  
[www.planningapplicationmaps.co.uk](http://www.planningapplicationmaps.co.uk)

1:500 scale print at A4, Centre: 456575 E, 101046 N

©Crown Copyright Ordnance Survey. Licence no.  
100051661

