



WS06 - INTERIOR ELEVATION. 1:20.

WS05 - INTERIOR ELEVATION. 1:20.

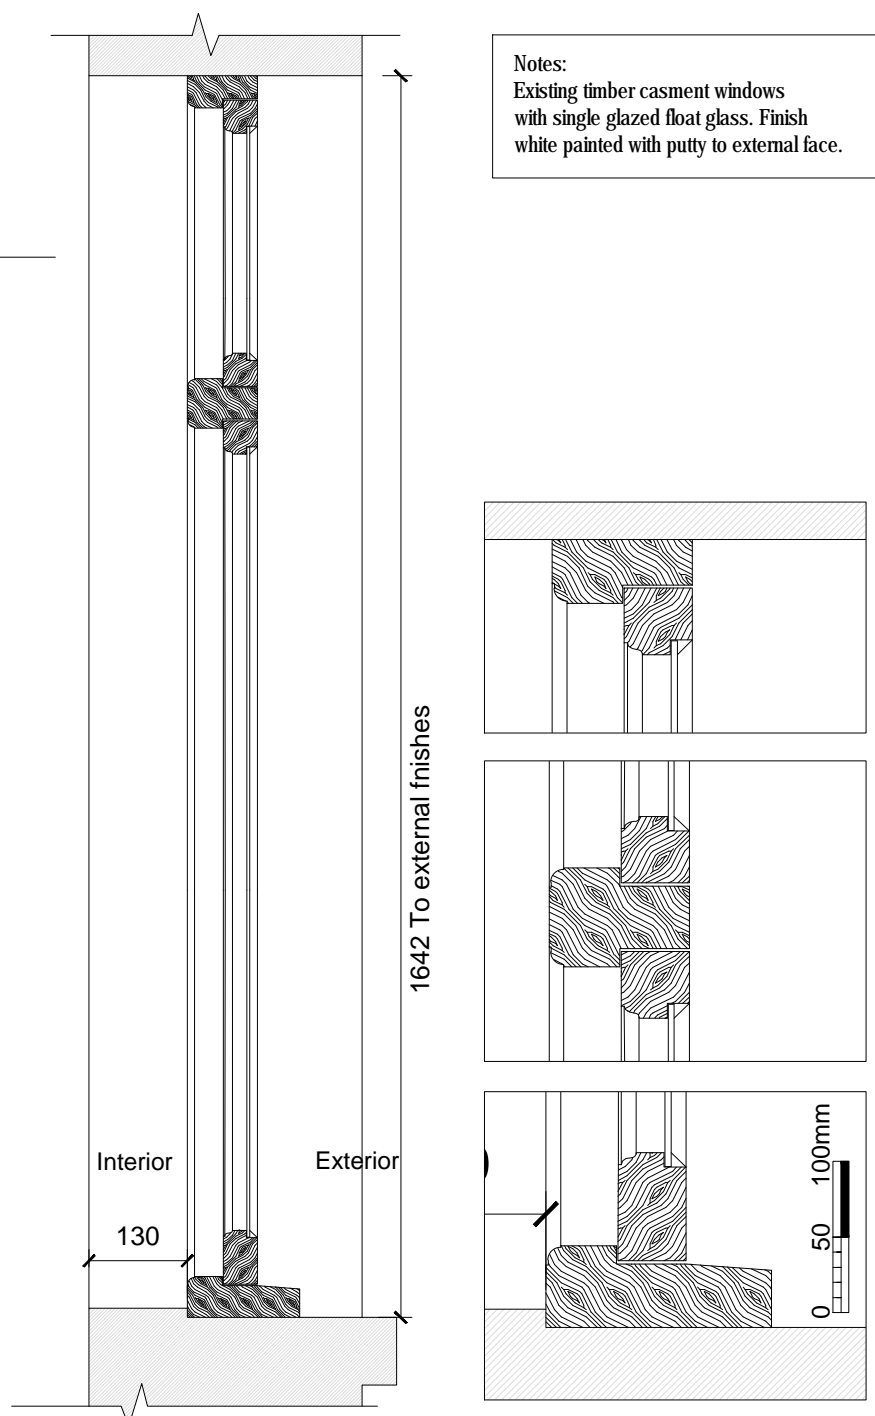


WS06 - SECTION A. 1:20.

WS06 - SECTION DETAILS. 1:5

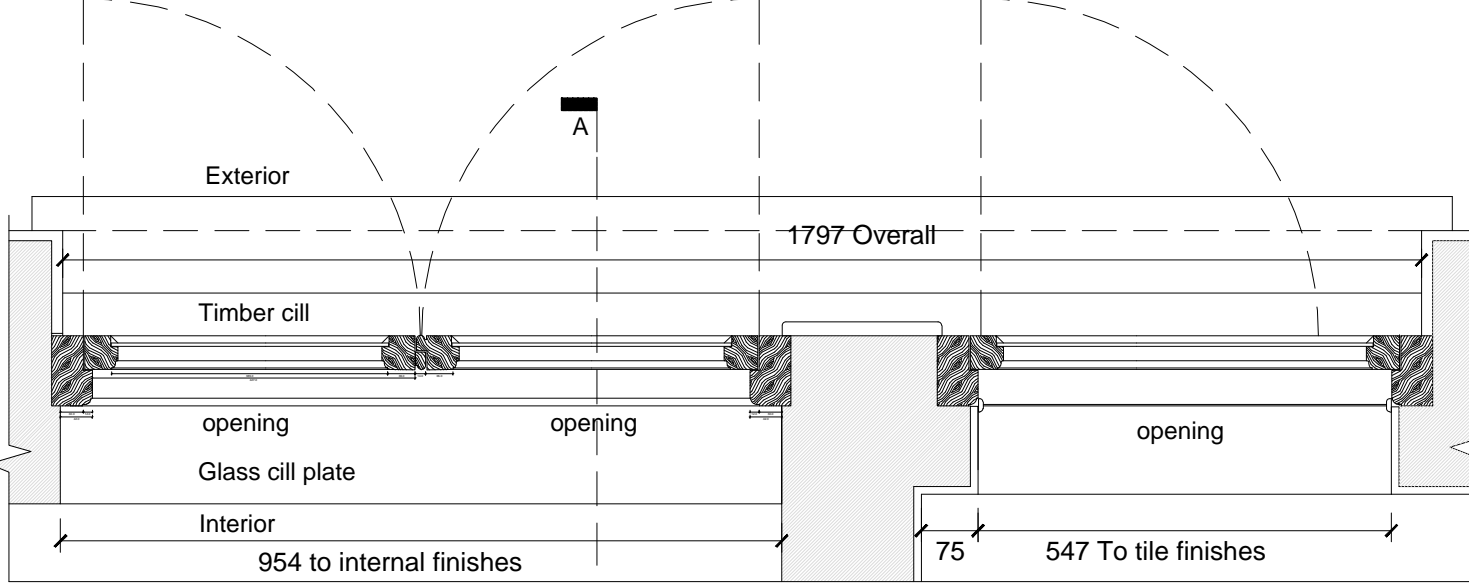

WS06 - PLAN LAYOUT 1:20. (Bedroom)

WS05 - PLAN LAYOUT. 1:20.

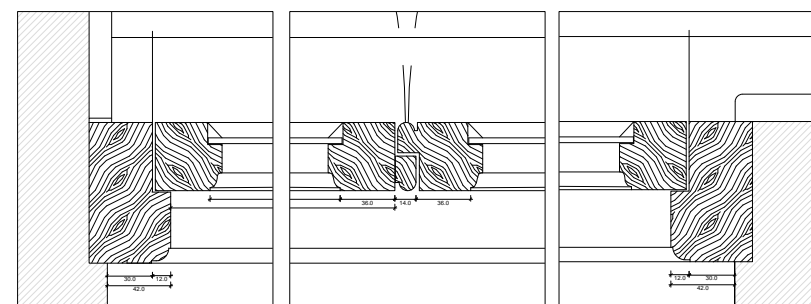

WS06 - PLAN DETAILS. 1:5.

Notes:
 1 - This drawing is to be read in conjunction with all relevant Architects and Engineers drawings and specifications.
 2 - Dimensions to be verified on site. Only figured dimensions to be used and any discrepancies to be reported to Architect. Do not scale dimensions from printed drawings.

Legend:
 Existing

Rev	Date	Description
A	27-02-24	Minor revisions

ARCHITECTURAL DEVELOPMENTS & INVESTMENTS LTD
 CHARTERED ARCHITECTS
 20 AVONMORE ROAD, LONDON W14 8RR
 T 020 7602 0022 F 020 7602 1022
 email: adiarchitects@btconnect.com

CLIENT
 Mr Brook Saib.

PROJECT
 Flat 5 (First & Second Floor),
 43 Wilton Crescent, Knightsbridge,
 London, SW1X 8RX.

TITLE
 Existing Windows WS05 & WS06

DRAWN CR	CHECKED ADI	APPROVED
DATE 20-02-24	SCALE 1:20@A1,1:5@A1	

STATUS
 Planning / Listed Building Consent

DRAW. NO. 2022/GA/00/05	REV A
----------------------------	----------