




WS03 - INTERIOR ELEVATION. 1:20.

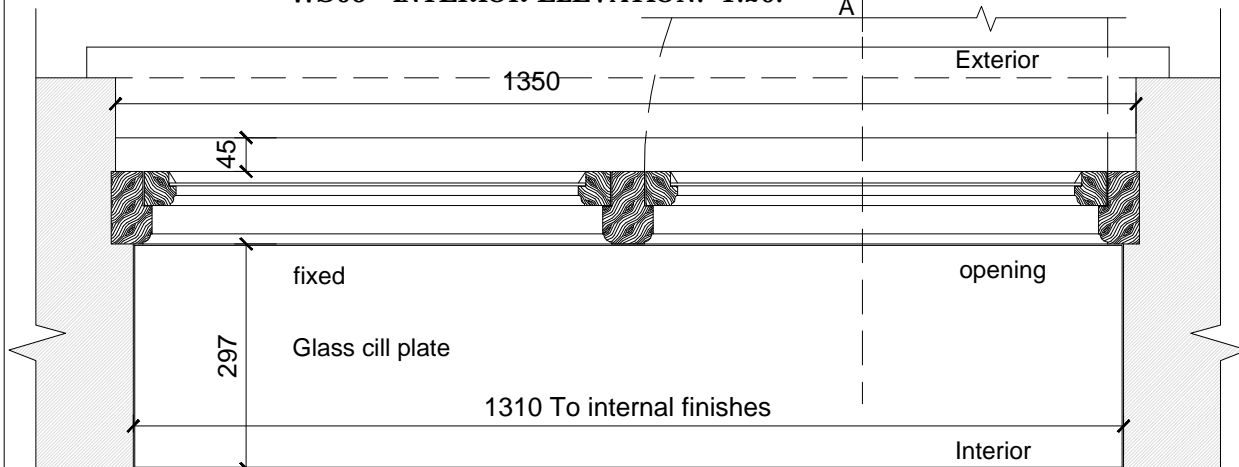


WS03 - PLAN LAYOUT. 1:20. (Bedroom)

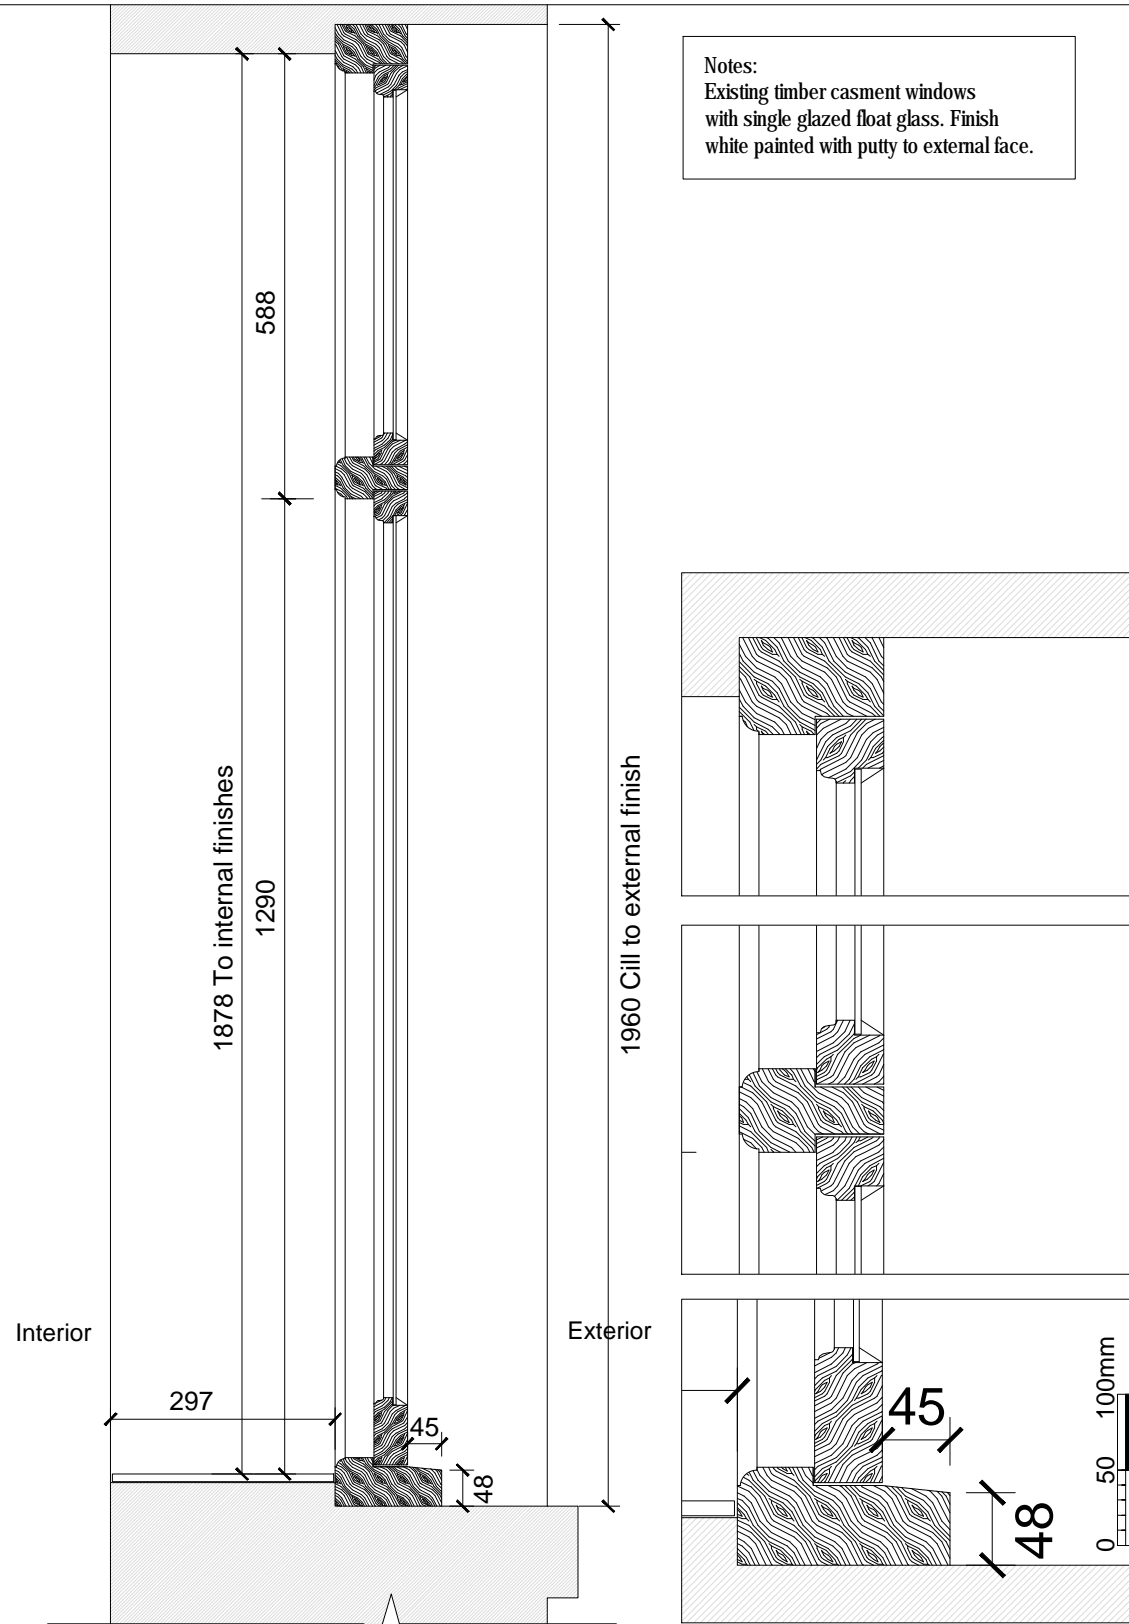


WS03 - SECTION A.

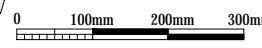

WS03 - SECTION DETAILS. 1:5.

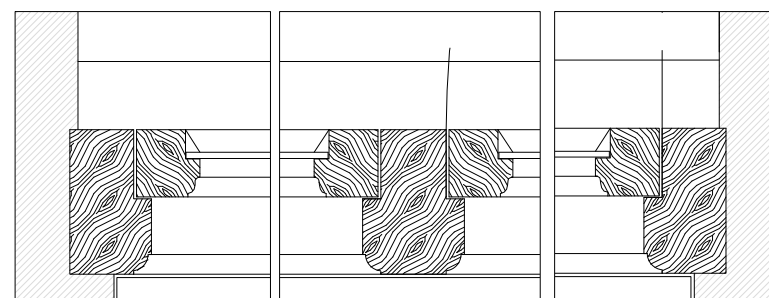

WS03 - PLAN DETAILS. 1:5.

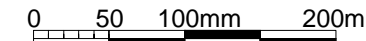

Notes:
 1 - This drawing is to be read in conjunction with all relevant Architects and Engineers drawings and specifications.
 2 - Dimensions to be verified on site. Only figured dimensions to be used and any discrepancies to be reported to Architect. Do not scale dimensions from printed drawings.

Legend:
 Existing

Rev	Date	Description
A	27-02-24	Minor revisions



ARCHITECTURAL DEVELOPMENTS & INVESTMENTS LTD
 CHARTERED ARCHITECTS

20 AVONMORE ROAD, LONDON W14 8RR
 T 020 7602 0022 F 020 7602 1022

email: adiaarchitects@btconnect.com

CLIENT
 Mr Broosk Saib.

PROJECT
 Flat 5 (First & Second Floor),
 43 Wilton Crescent, Knightsbridge,
 London, SW1X 8RX.

TITLE
 Existing Window - WS03

DRAWN CR CHECKED ADI APPROVED

DATE 20-02-24 SCALE 1:20@A1,1:5@A1.

STATUS
 Planning / Listed Building Consent

DRAW. NO. 2022/GA/00/04 REV A