



WS06 - INTERIOR ELEVATION. 1:20. 0 100mm 200mm 300mm

WS05 - INTERIOR ELEVATION.

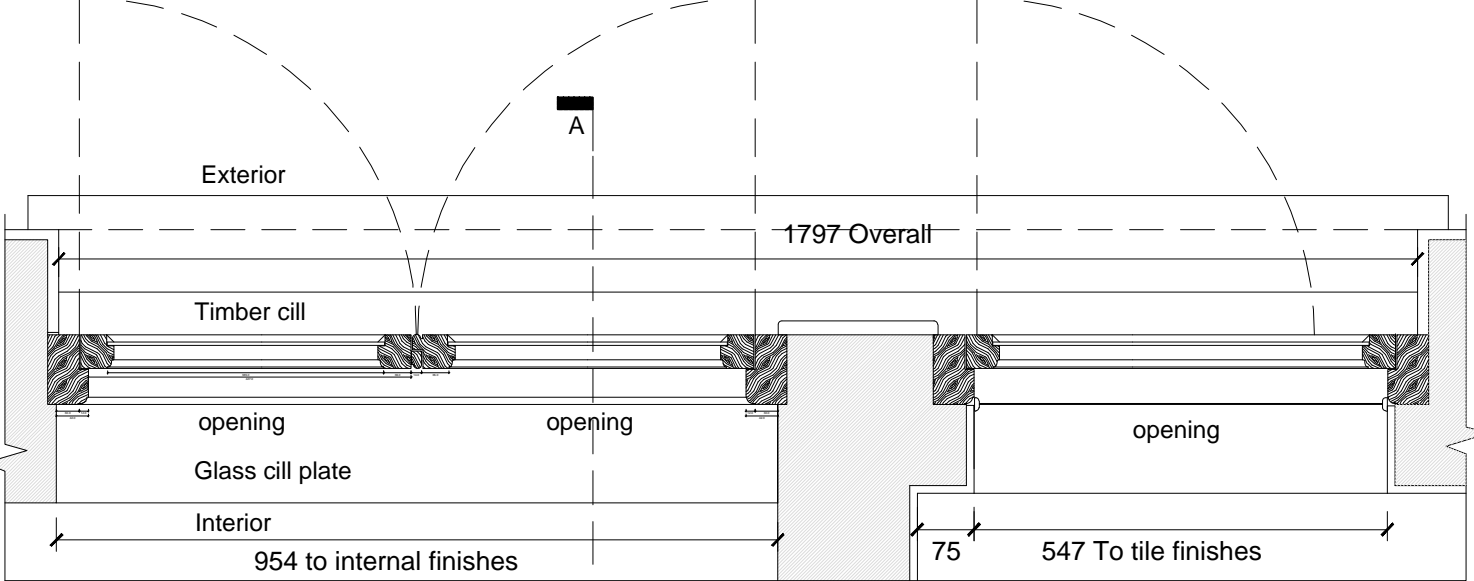


WS06 - PLAN LAYOUT 1:20. (Bedroom) 0 100mm 200mm 300mm

WS05 - PLAN LAYOUT. (Bathroom)

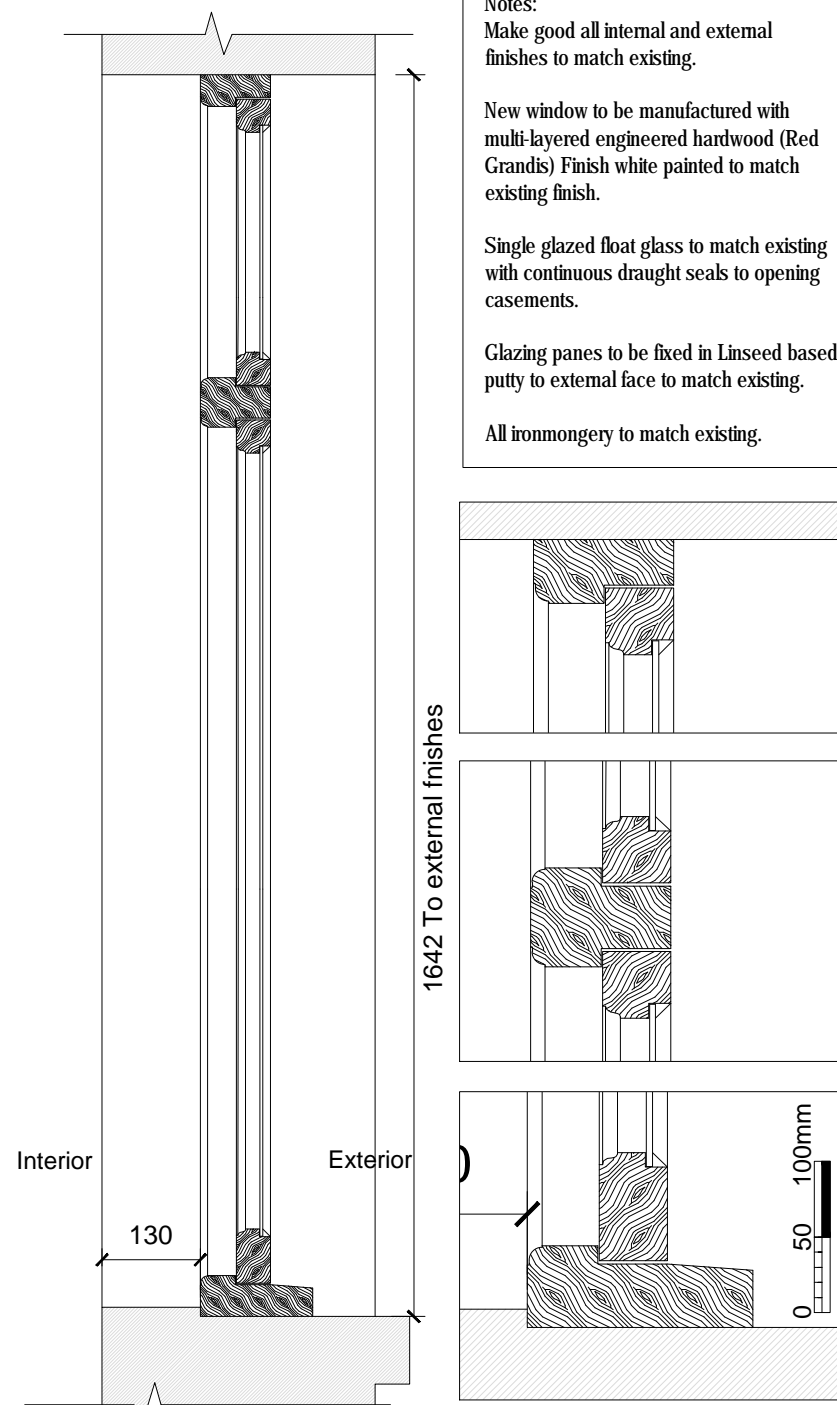

WS06 - SECTION A. 0 100mm 200mm 300mm

WS06 - SECTION DETAILS. 1:5

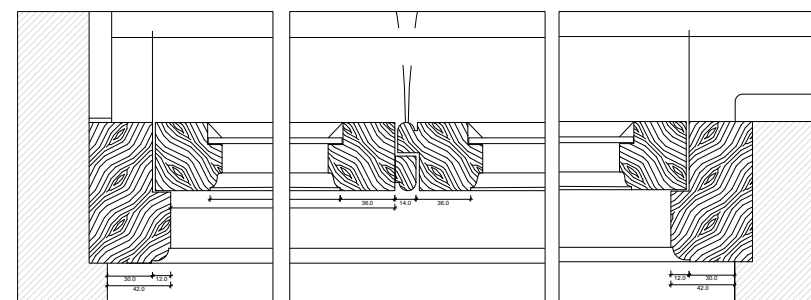

WS06 - PLAN DETAILS. 1:5. 0 50 100mm 200mm

**Notes:**  
 Make good all internal and external finishes to match existing.  
 New window to be manufactured with multi-layered engineered hardwood (Red Grandis) Finish white painted to match existing finish.  
 Single glazed float glass to match existing with continuous draught seals to opening casements.  
 Glazing panes to be fixed in Linseed based putty to external face to match existing.  
 All ironmongery to match existing.

**Notes:**  
 1 - This drawing is to be read in conjunction with all relevant Architects and Engineers drawings and specifications.  
 2 - Dimensions to be verified on site. Only figured dimensions to be used and any discrepancies to be reported to Architect. Do not scale dimensions from printed drawings.

**Legend:**  
 Existing

Rev	Date	Description

ARCHITECTURAL DEVELOPMENTS & INVESTMENTS LTD  
 CHARTERED ARCHITECTS  
 20 AVONMORE ROAD, LONDON W14 8RR  
 T 020 7602 0022 F 020 7602 1022  
 email: adiarchitects@btconnect.com

**CLIENT**  
 Mr Brook Saib.

**PROJECT**  
 Flat 5 (First & Second Floor),  
 43 Wilton Crescent, Knightsbridge,  
 London, SW1X 8RX.

**TITLE**  
 Proposed Windows WS05 & WS06

<b>DRAWN</b> CR	<b>CHECKED</b> ADI	<b>APPROVED</b>
<b>DATE</b> 27-02-24	<b>SCALE</b> 1:20@A1,1:5@A1	

**STATUS**  
 Planning / Listed Building Consent

**DRAW. NO.**  
 2022/GA/01/04

**REV**  
 -