




SIDE ELEVATION - C

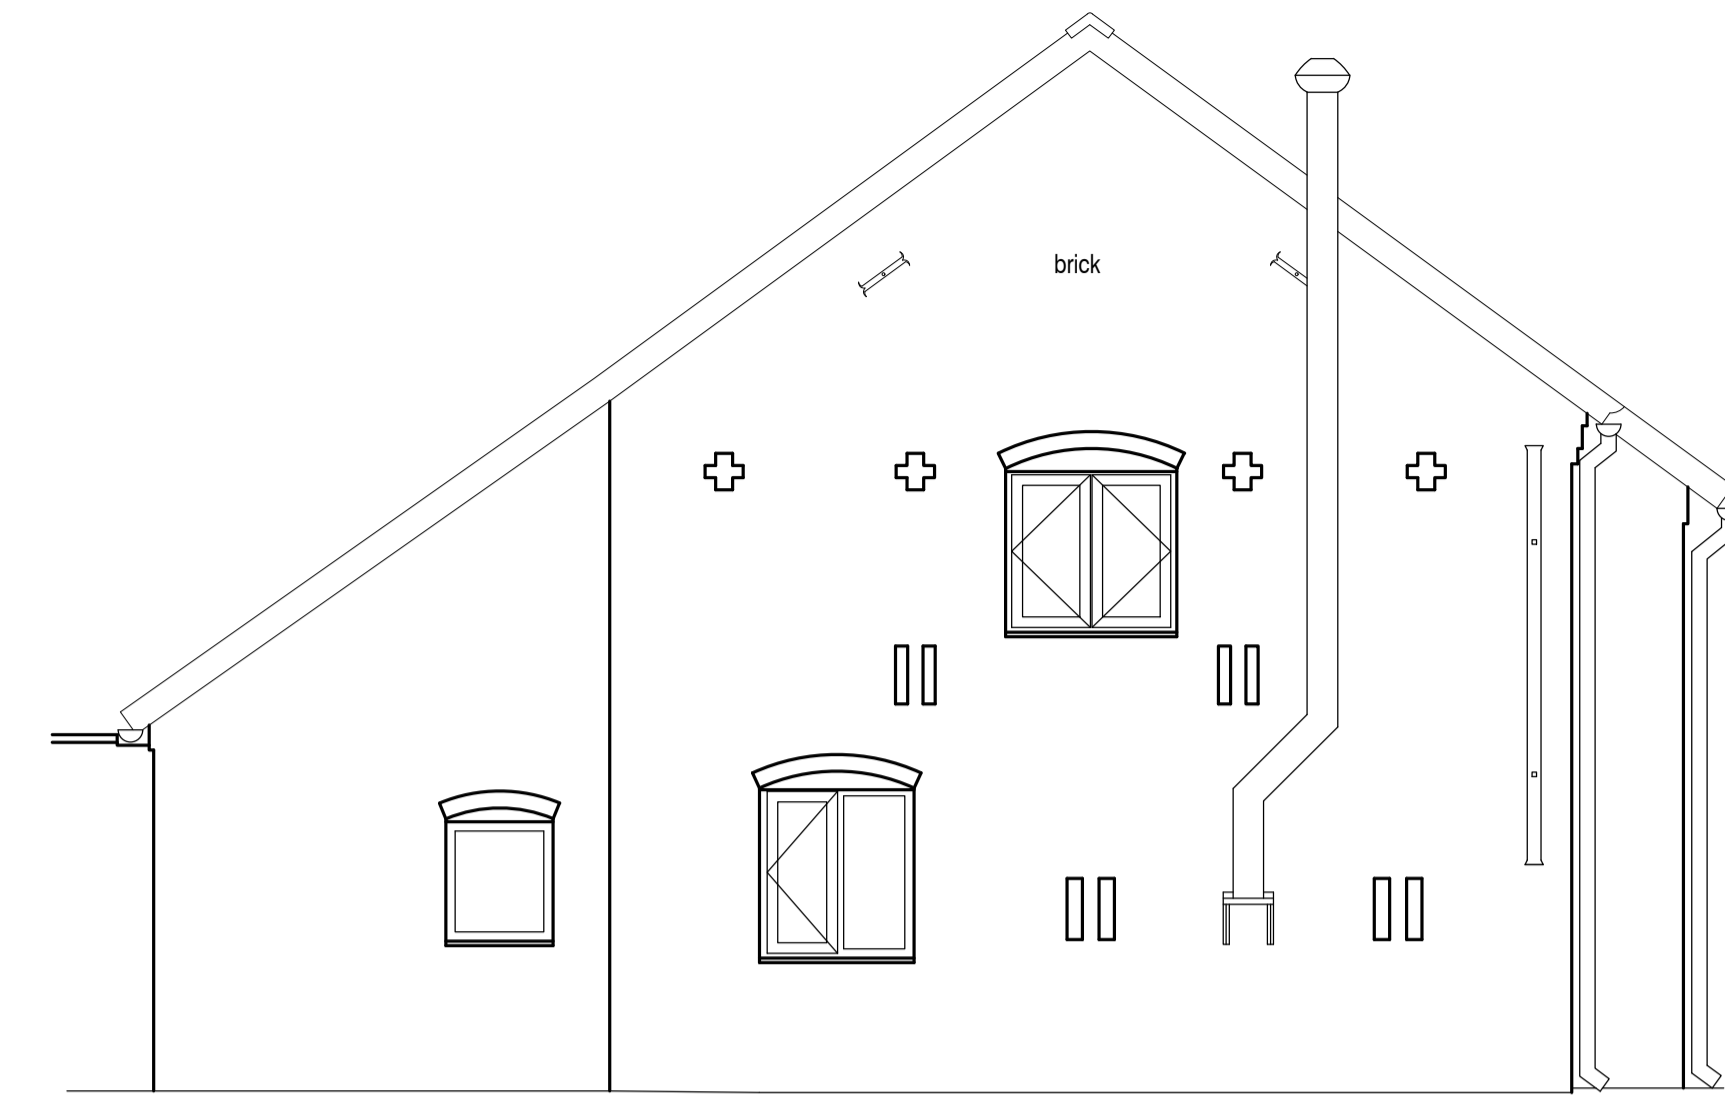


SIDE ELEVATION - D

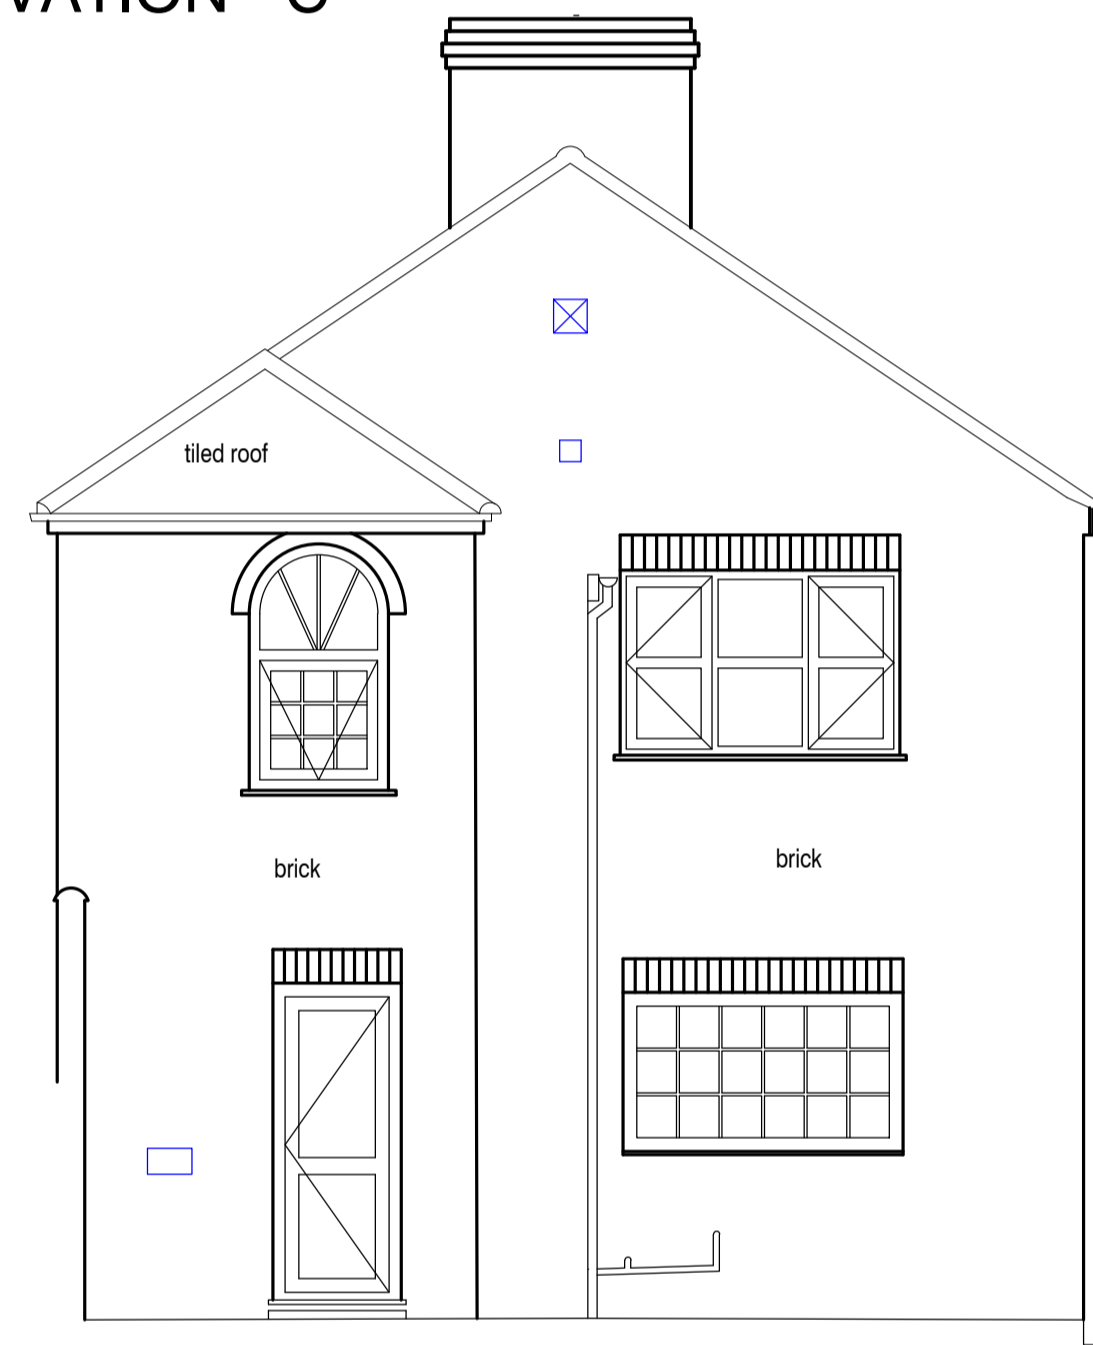


SIDE ELEVATION - E

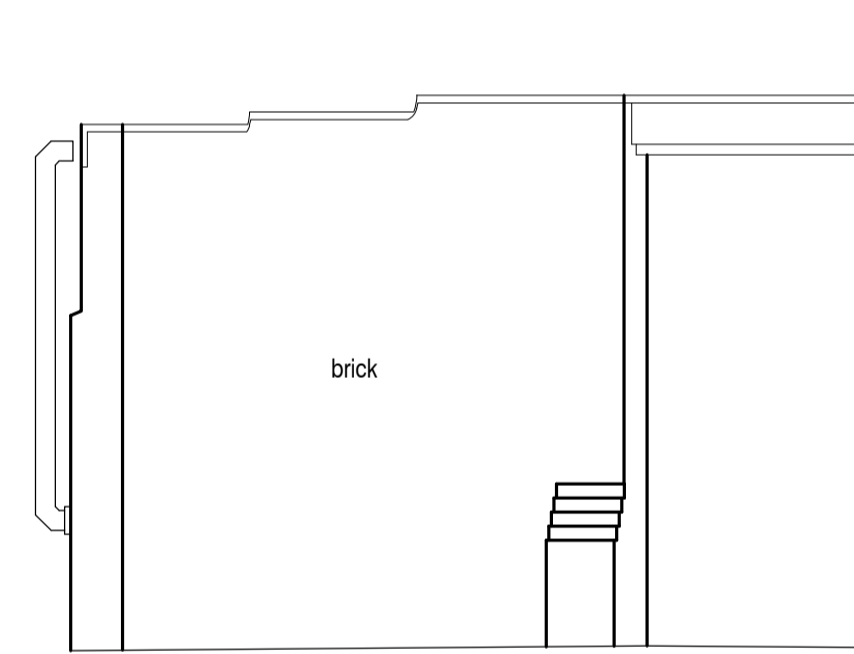

SIDE ELEVATION - F

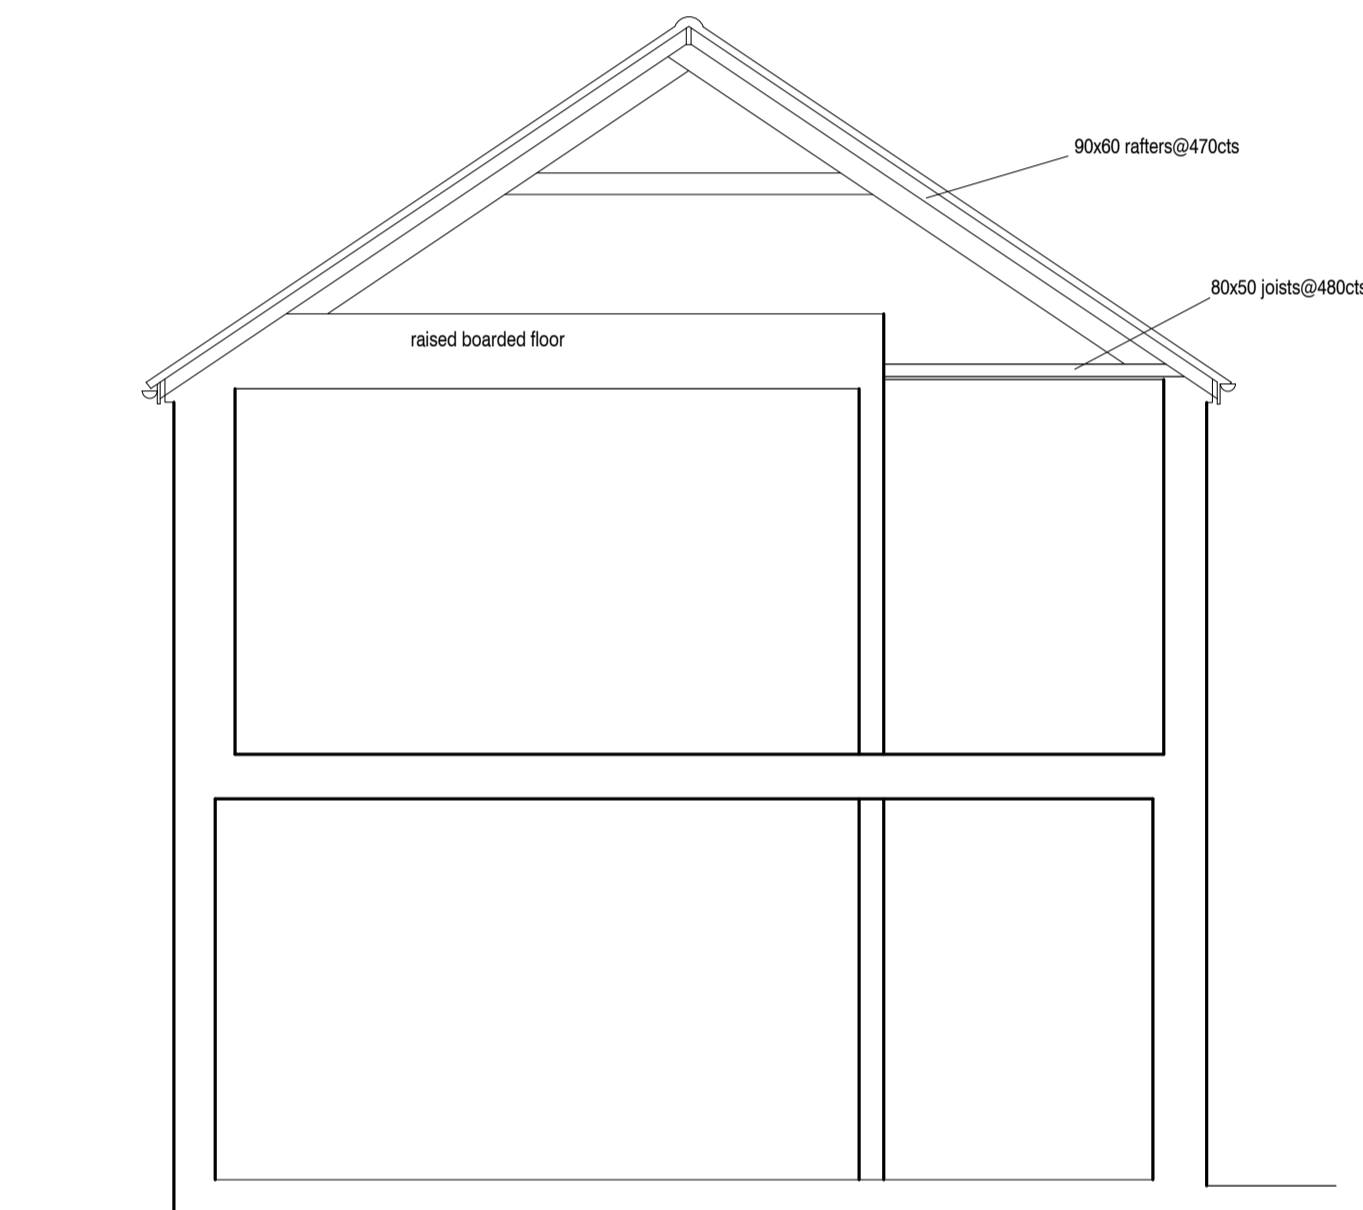

SECTION A-A

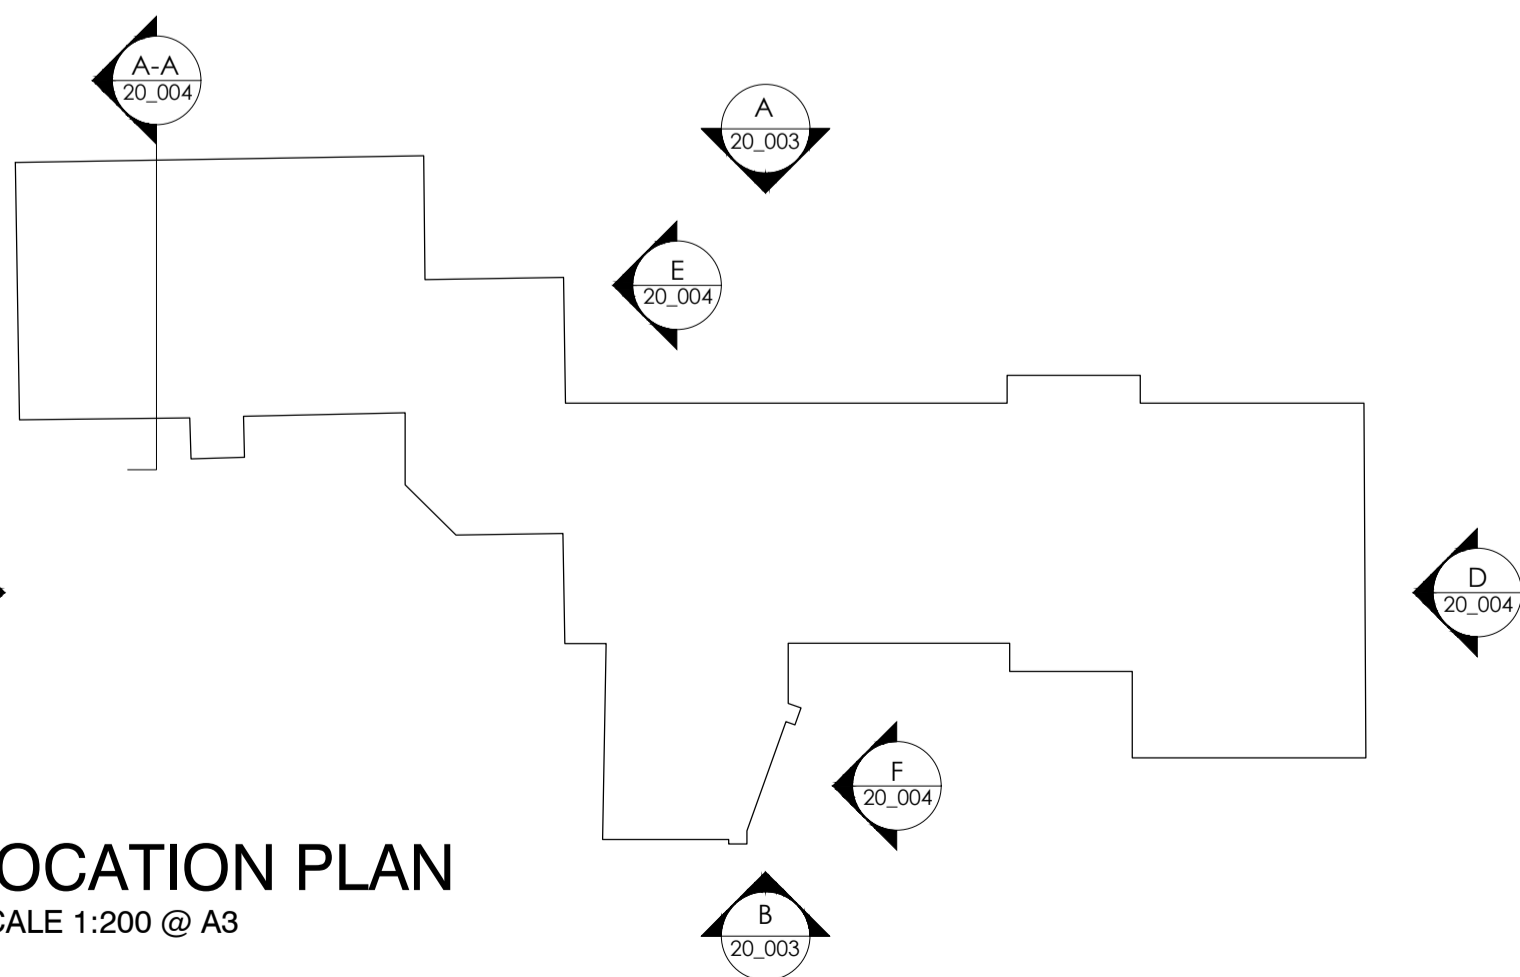


LOCATION PLAN  
SCALE 1:200 @ A3



SIDE ELEVATION



SIDE ELEVATION

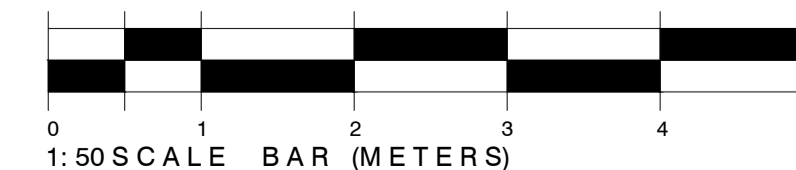

1:50 SCALE BAR (METERS)

PLANNING ISSUE		16/01/24	JRS
DO NOT SCALE. WRITTEN DIMENSIONS TO BE USED IN PREFERENCE TO SCALED DIMENSIONS. ALL DIMENSIONS TO BE CHECKED ON SITE BY CONTRACTOR & ALL DISCREPANCIES TO BE REPORTED TO JMDA.			
JOB TITLE MR & MRS MORGAN GRANGE FARM EAST COTTINGHAM			
DRAWING TITLE EXISTING EXTERNAL ELEVATIONS SHEET 2 of 2			
DRAWING NUMBER 2023_20_004		REVISION -	
SCALE 1:50		SHEET SIZE A1	
DATE 10/01/2024	DRAWN BY JRS	CHECKED BY -	
<p>Interior Architecture Graphics</p> <p>JMDA LTD 2 The Holmes Skipton, York, YO8 5SL T: 01757 288 999 info@jmdaltd.co.uk www.jmdaltd.co.uk</p> <p>Copyright © This drawing is the property of JMDA Ltd. All rights reserved.</p>			