



Yard Sketch Perspective

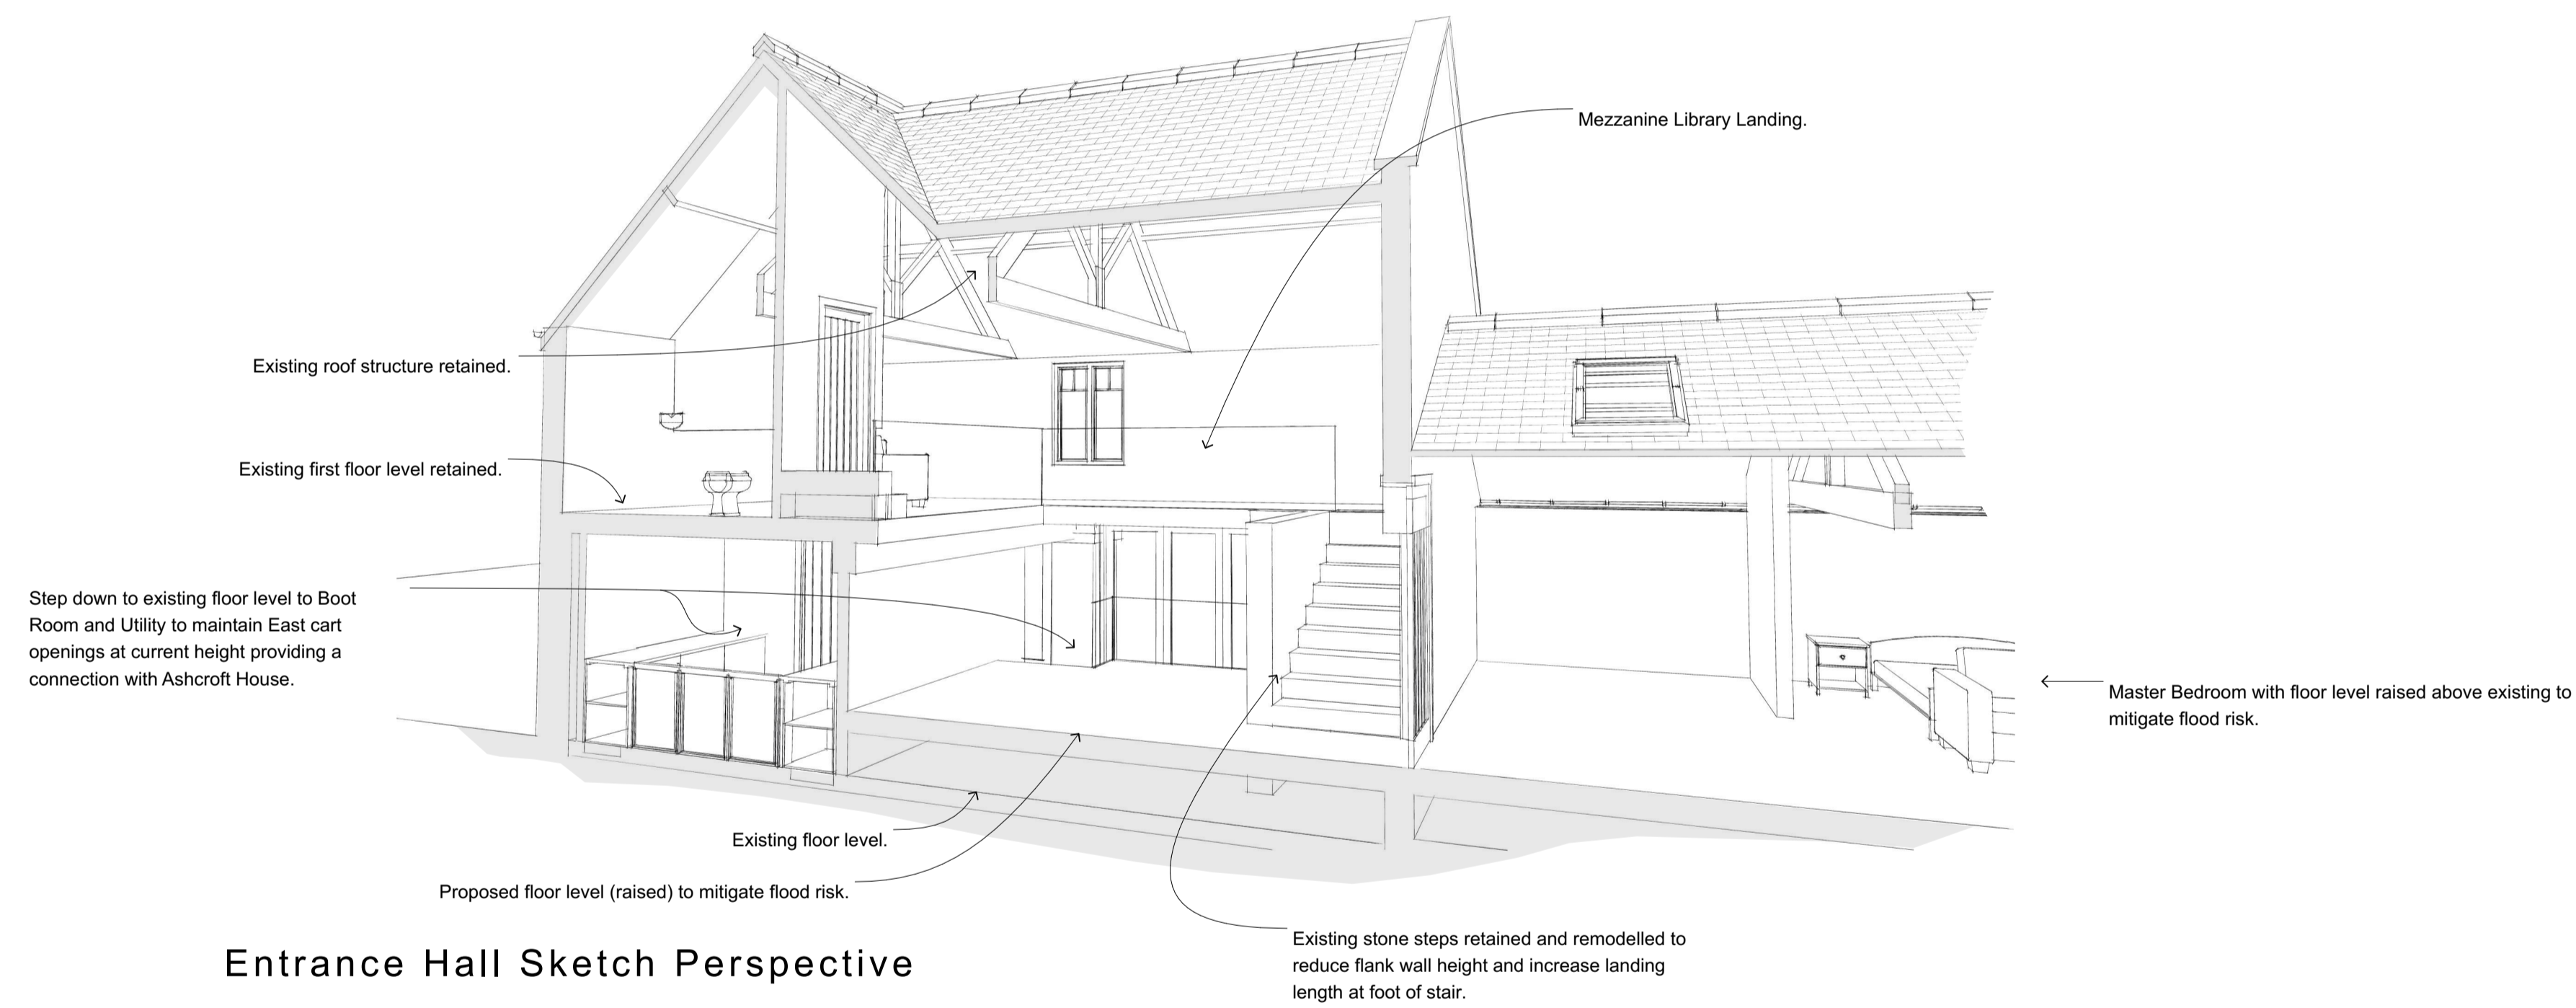

Entrance Hall Sketch Perspective

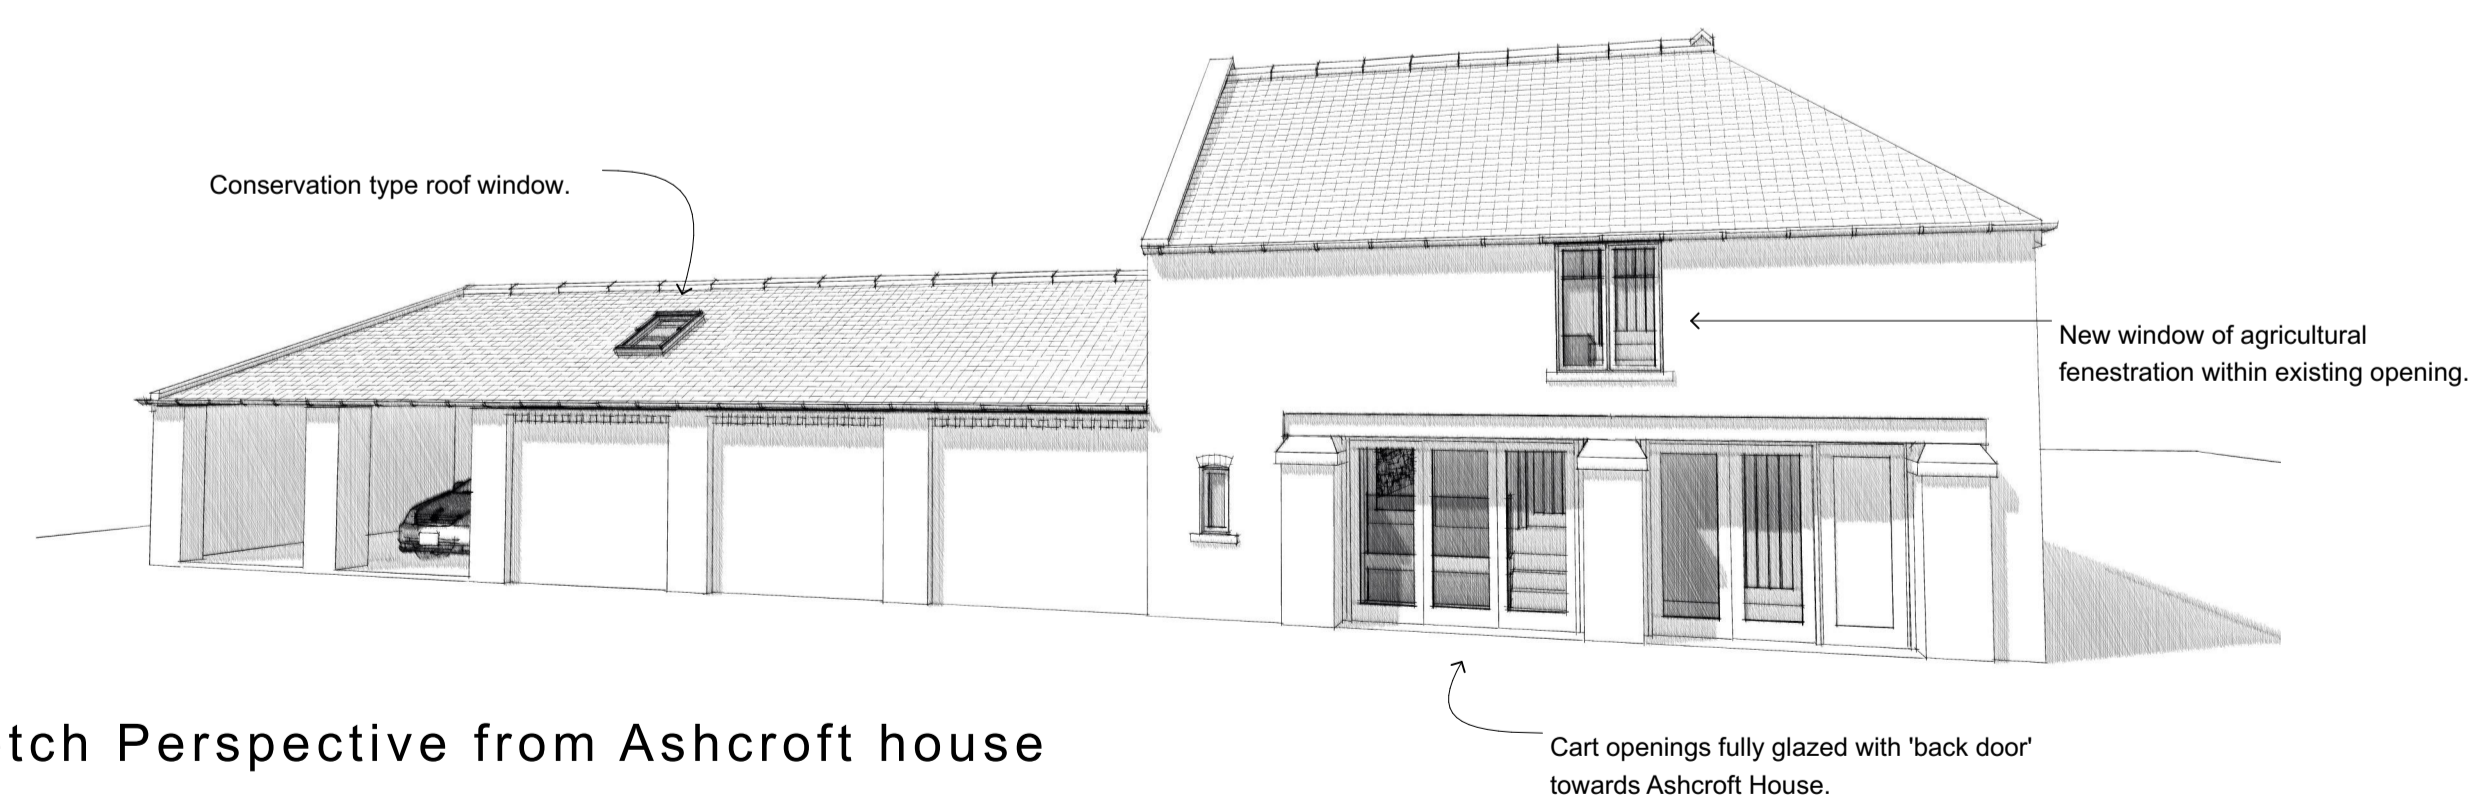

Sketch Perspective from Ashcroft house



Project
Conversion to a dwelling
Project Address
Ashcroft Barn, Skelton

Client
York Property Solutions
Project Stage
Planning

Drawing Title
Sketch Perspectives

Drawing Date
November 2023
Drawing Scale
Not to scale at A1

Walker Graham Architects

3 New Street
York
YO1 8RA
T: 01904 848 868

44 South Bar Street
Banbury
OX16 9AB
T: 01295 709 247

E: architecture@walkergraham.co.uk
walkergraham.co.uk

rev. B (02.02.24) Glazing to Bedroom and Boot Room.
rev. A (22.12.23) Design development following review meeting held 12.12.23.

Project No. _____ Drawing No. _____

WG1360 05 B