


Drawings to be read in conjunction with all other drawings of this series. DO NOT scale for construction purposes

1:500

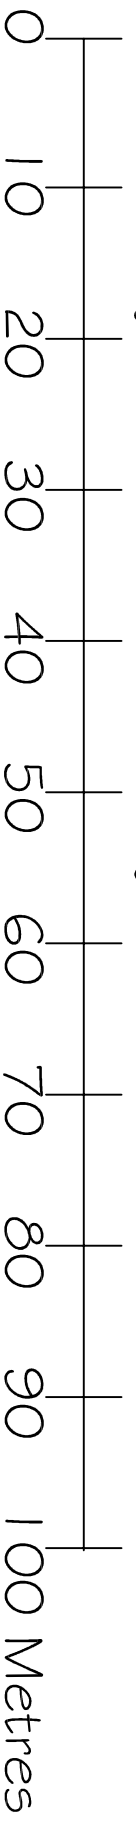

Existing block plan



Proposed block plan