




NB: SHADING/COLOUR ADDED FOR CLARITY OF DRAWING. FENCE AND TRELLIS TO BE PAINTED/STAINED BY EACH OWNER.

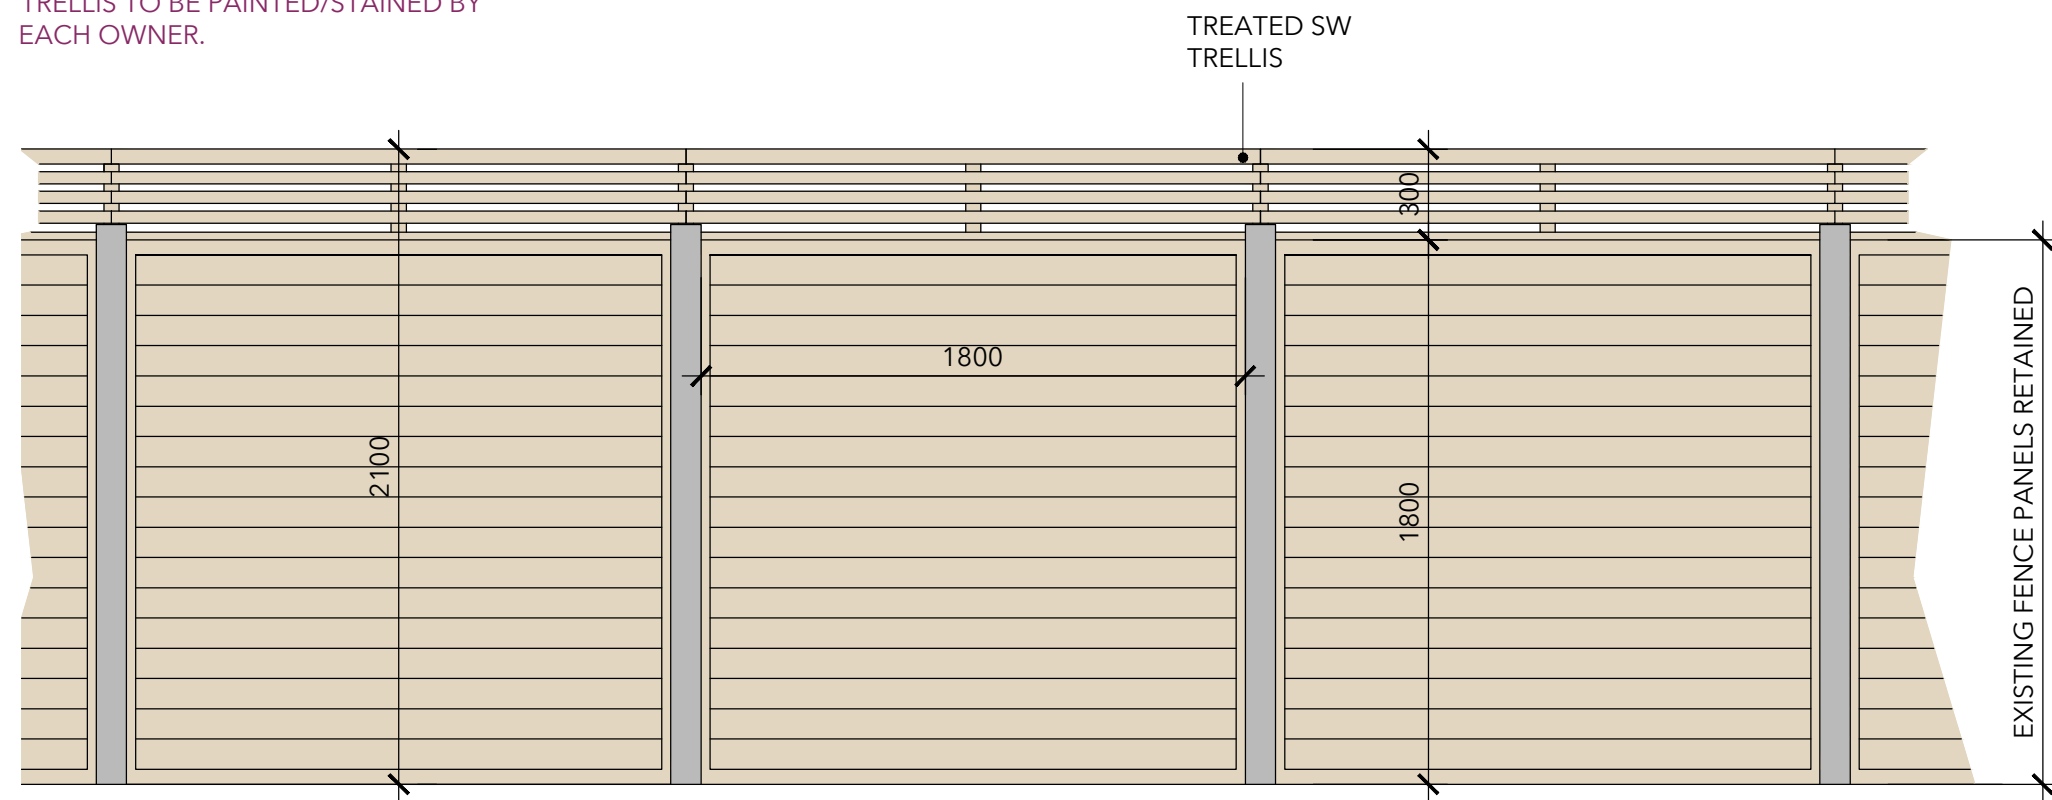

TRELLIS TO BE CONSTRUCTED IN 50X50MM TREATED SW FRAME AND POSTS WITH 38X25MM TREATED SW BATTENS TO FORM PRIVACY SLATS

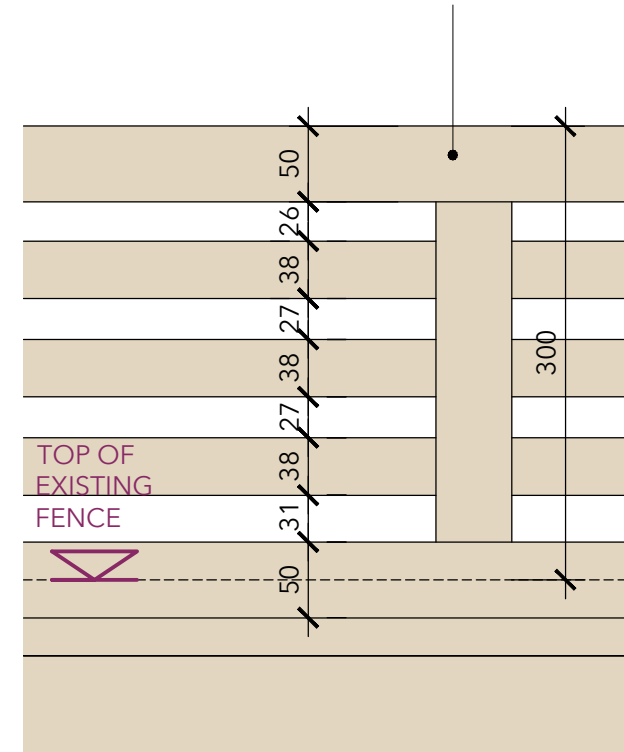


TRELLIS DETAIL - 1:5@A3

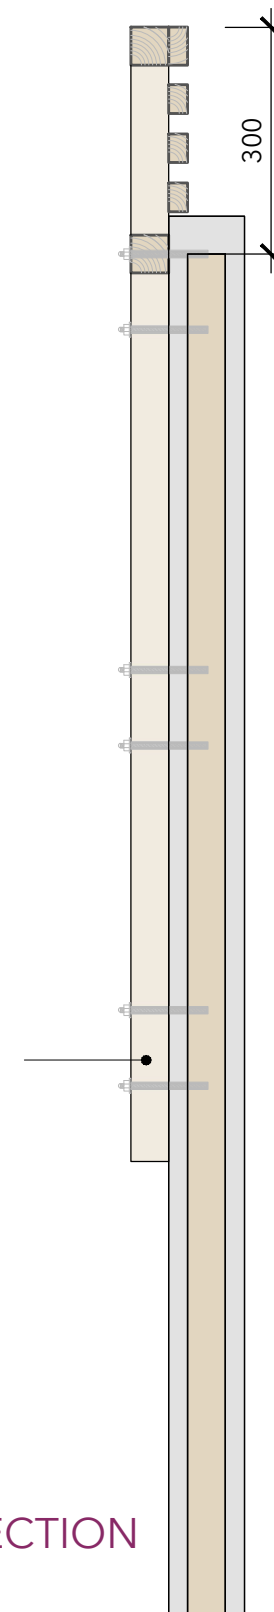

TREATED SW POSTS TO BE BOLTED TO APPLICANT SIDE OF CONCRETE POSTS WITH MIN.6 NO. M4 OR M6 RAWLPLUG RAWLBOLTS.

TYPICAL SECTION - 1:10@A3

PROPOSED FENCE AS VIEWED FROM HEATHCOT - 1:25@A3

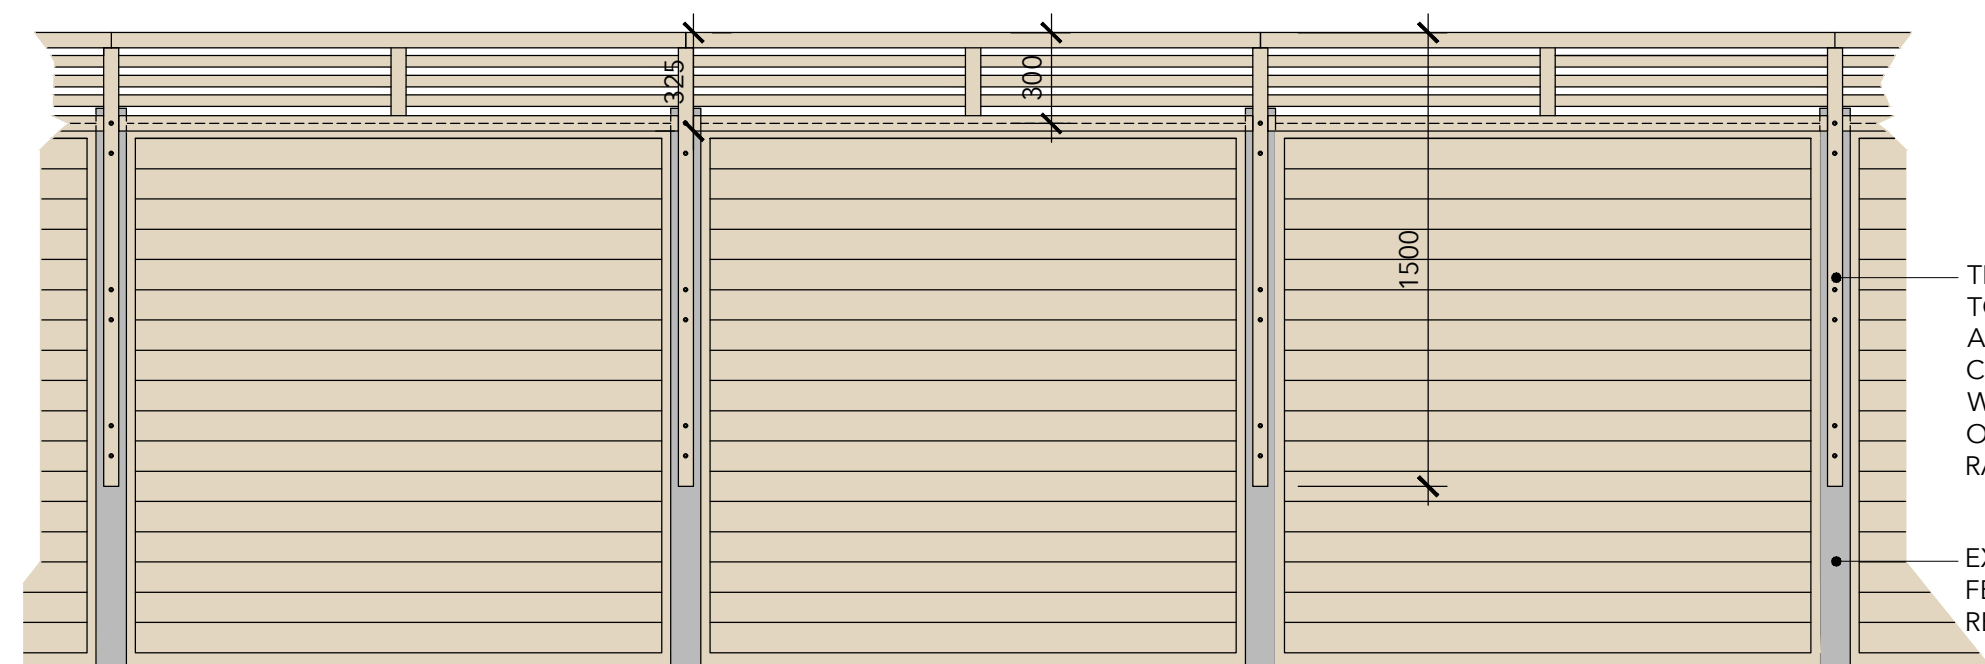

TREATED SW POSTS TO BE BOLTED TO APPLICANT SIDE OF CONCRETE POSTS WITH MIN.6 NO. M4 OR M6 RAWLPLUG RAWLBOLTS.

EXISTING CONCRETE FENCE POSTS TO BE RETAINED

PROPOSED FENCE AS VIEWED FROM 24 ON HILL - 1:25@A3

Proposed Extension & Alterations
for Mr & Mrs Cook
24 On Hill, Swanland, HU14 3NQ

TRELLIS

THIS DRAWING MAY ONLY BE SCALED FOR PLANNING PURPOSES, NOT FOR CONSTRUCTION

ALL DIMENSIONS, SETTING OUT, LEVELS ETC. TO BE CHECKED ON SITE
THIS DRAWING MUST BE READ IN CONJUNCTION WITH OTHER RELEVANT SPECIFICATIONS AND DRAWINGS
THIS DRAWING MUST NOT BE USED FOR LAND TRANSFER PURPOSES

Client	MR & MRS COOK
Project	PROPOSED EXTENSION & ALTERATIONS 24 ON HILL, SWANLAND HU14 3NQ
Title	TRELLIS
Prj No	22-148
Drg No	109
Revision	
Scale	AS NOTED @ A3
Date	FEB 2024
Drawn	TCL



graham
binnington
architects

23a North Bar Within Beverley HU17 8DB

Tel 01482 867731

info@grahambinningtonarchitects.co.uk

©