



Facing brick: TBS Cambourne Buff



Stone Surrounds Example

Notes
All dimensions must be checked on site and not scaled from this drawing, any discrepancies to be reported.
The Contractor shall make a survey of the site and shall be responsible for obtaining all dimensions and levels necessary for the proper construction of works as indicated.
Please note that this drawing is COPYRIGHT and shall not be used or copied for purposes un-authorised by Innovation Architecture Ltd.
Ordinance Survey - 100059706

Client

BEERCOCK


Job Title

PROPOSED REPLACEMENT DWELLING

26 STATION ROAD, SOUTH CAVE, HU15 2AA

Drawing Title

PROPOSED MATERIALS

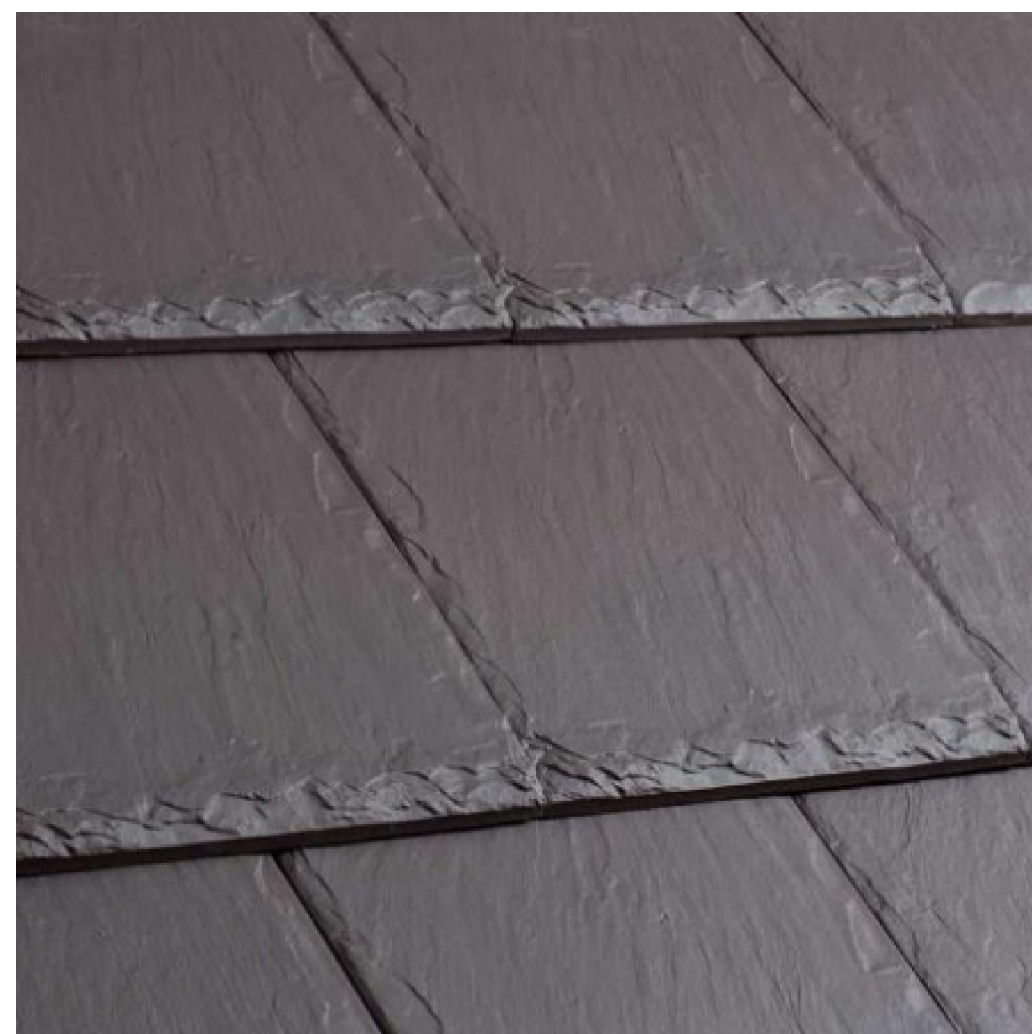

Roof Covering: Wienerberger Rivius - Antique Slate




Patent Roof Glazing Example




Velux Sun Tunnel Example




Lead Dormer Example

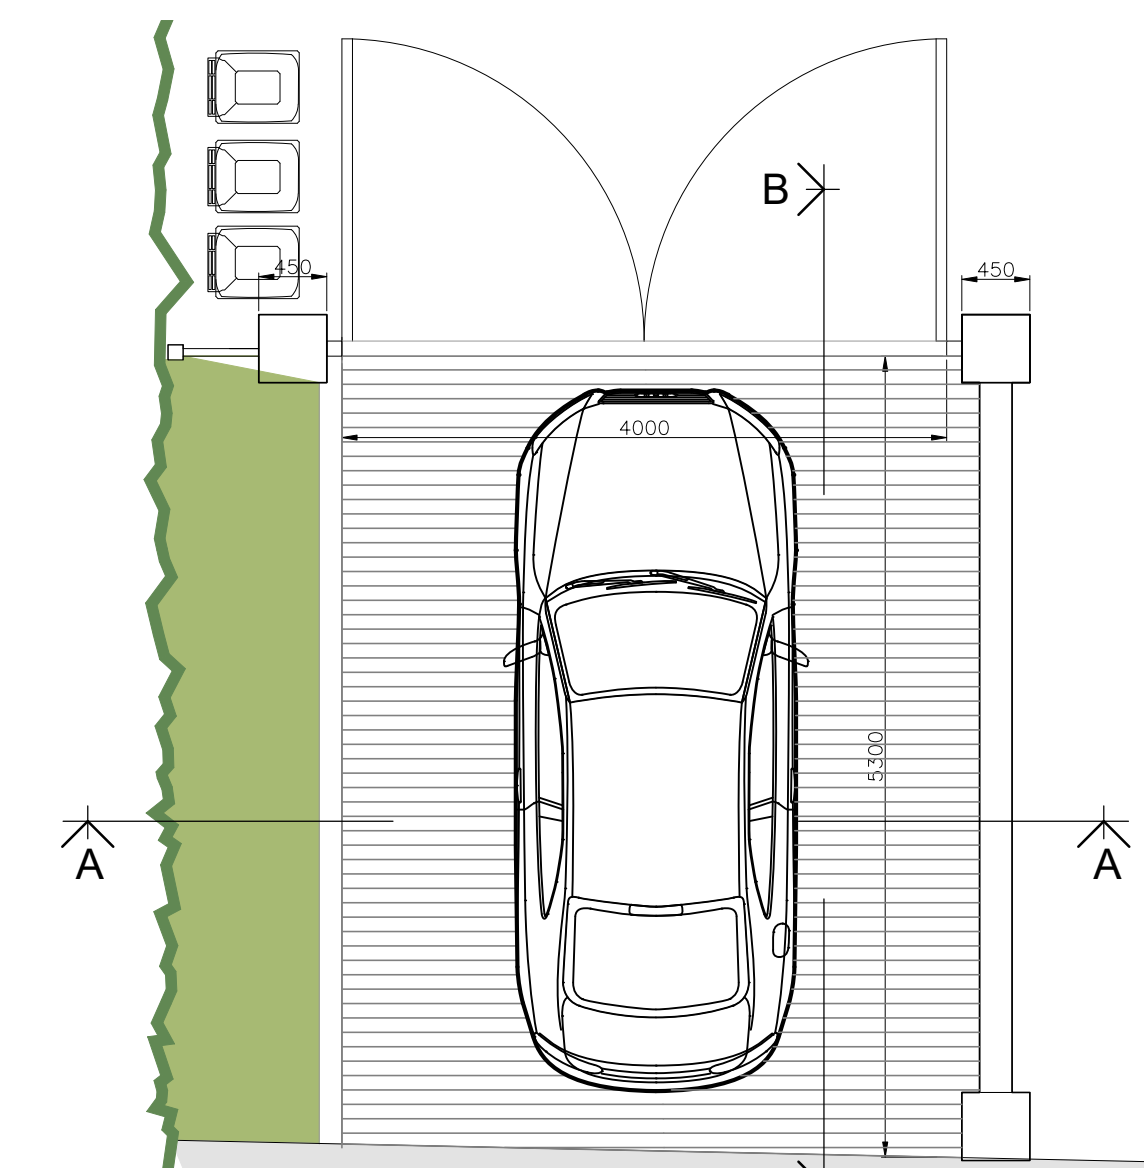

Existing tarmac drive
Proposed Plan

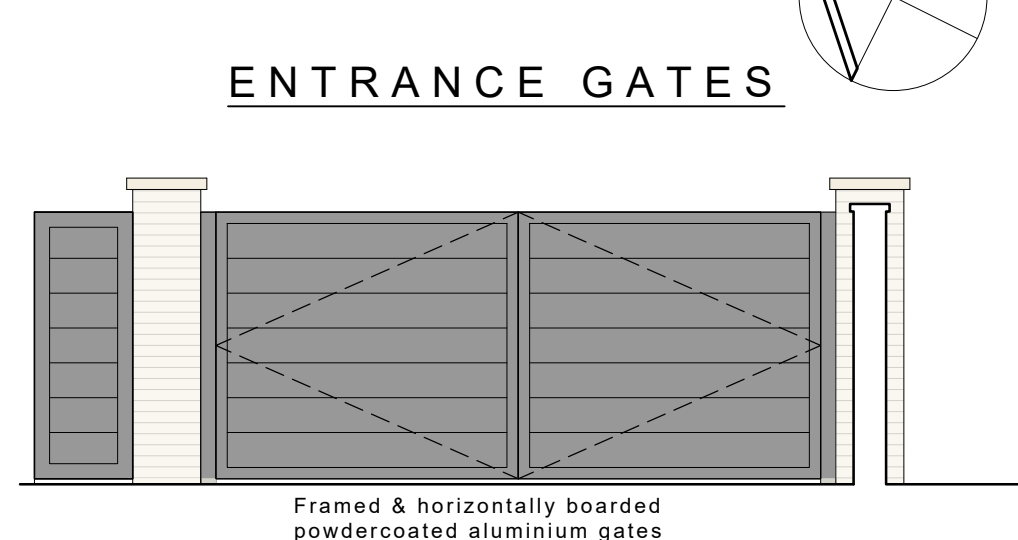

Elevation A
Proposed Elevations

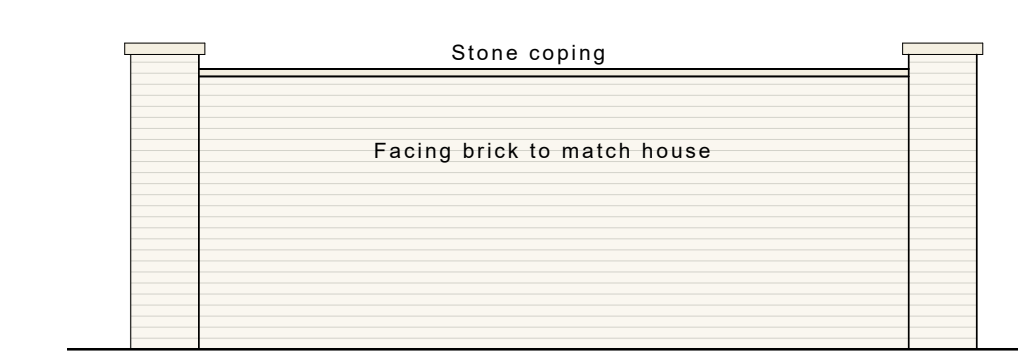


Elevation B
Scale 1:50

Innovation
architecture
ia

Innovation Architecture Ltd
110 Beverley Road, Hessle, East Yorkshire, HU13 9BU
t: 01482 650215
e: info@ia1.co.uk
w: www.ia1.co.uk

Revisions	Date	Description	DR	CH

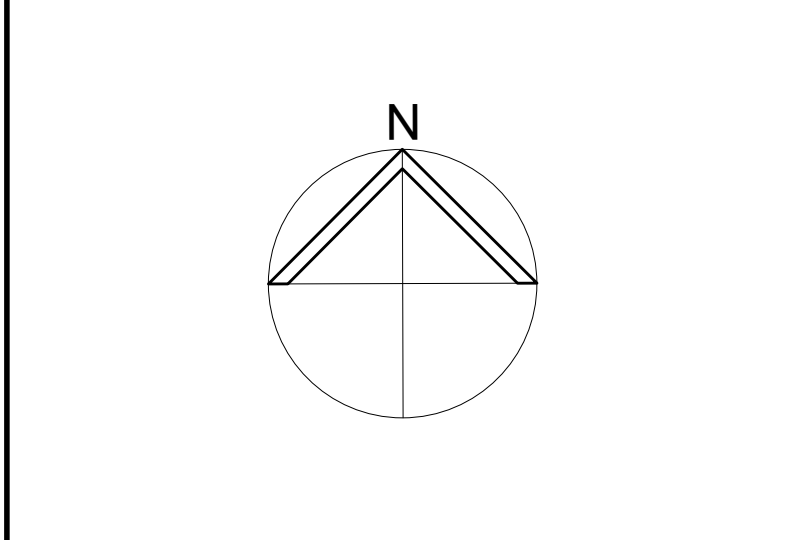

Status **CONDITION RELEASE**

Scale A1 - 1:100 Date 27-02-2024

Drawn By RL Checked Approved

Drawing No. 816/PL-08 Rev