
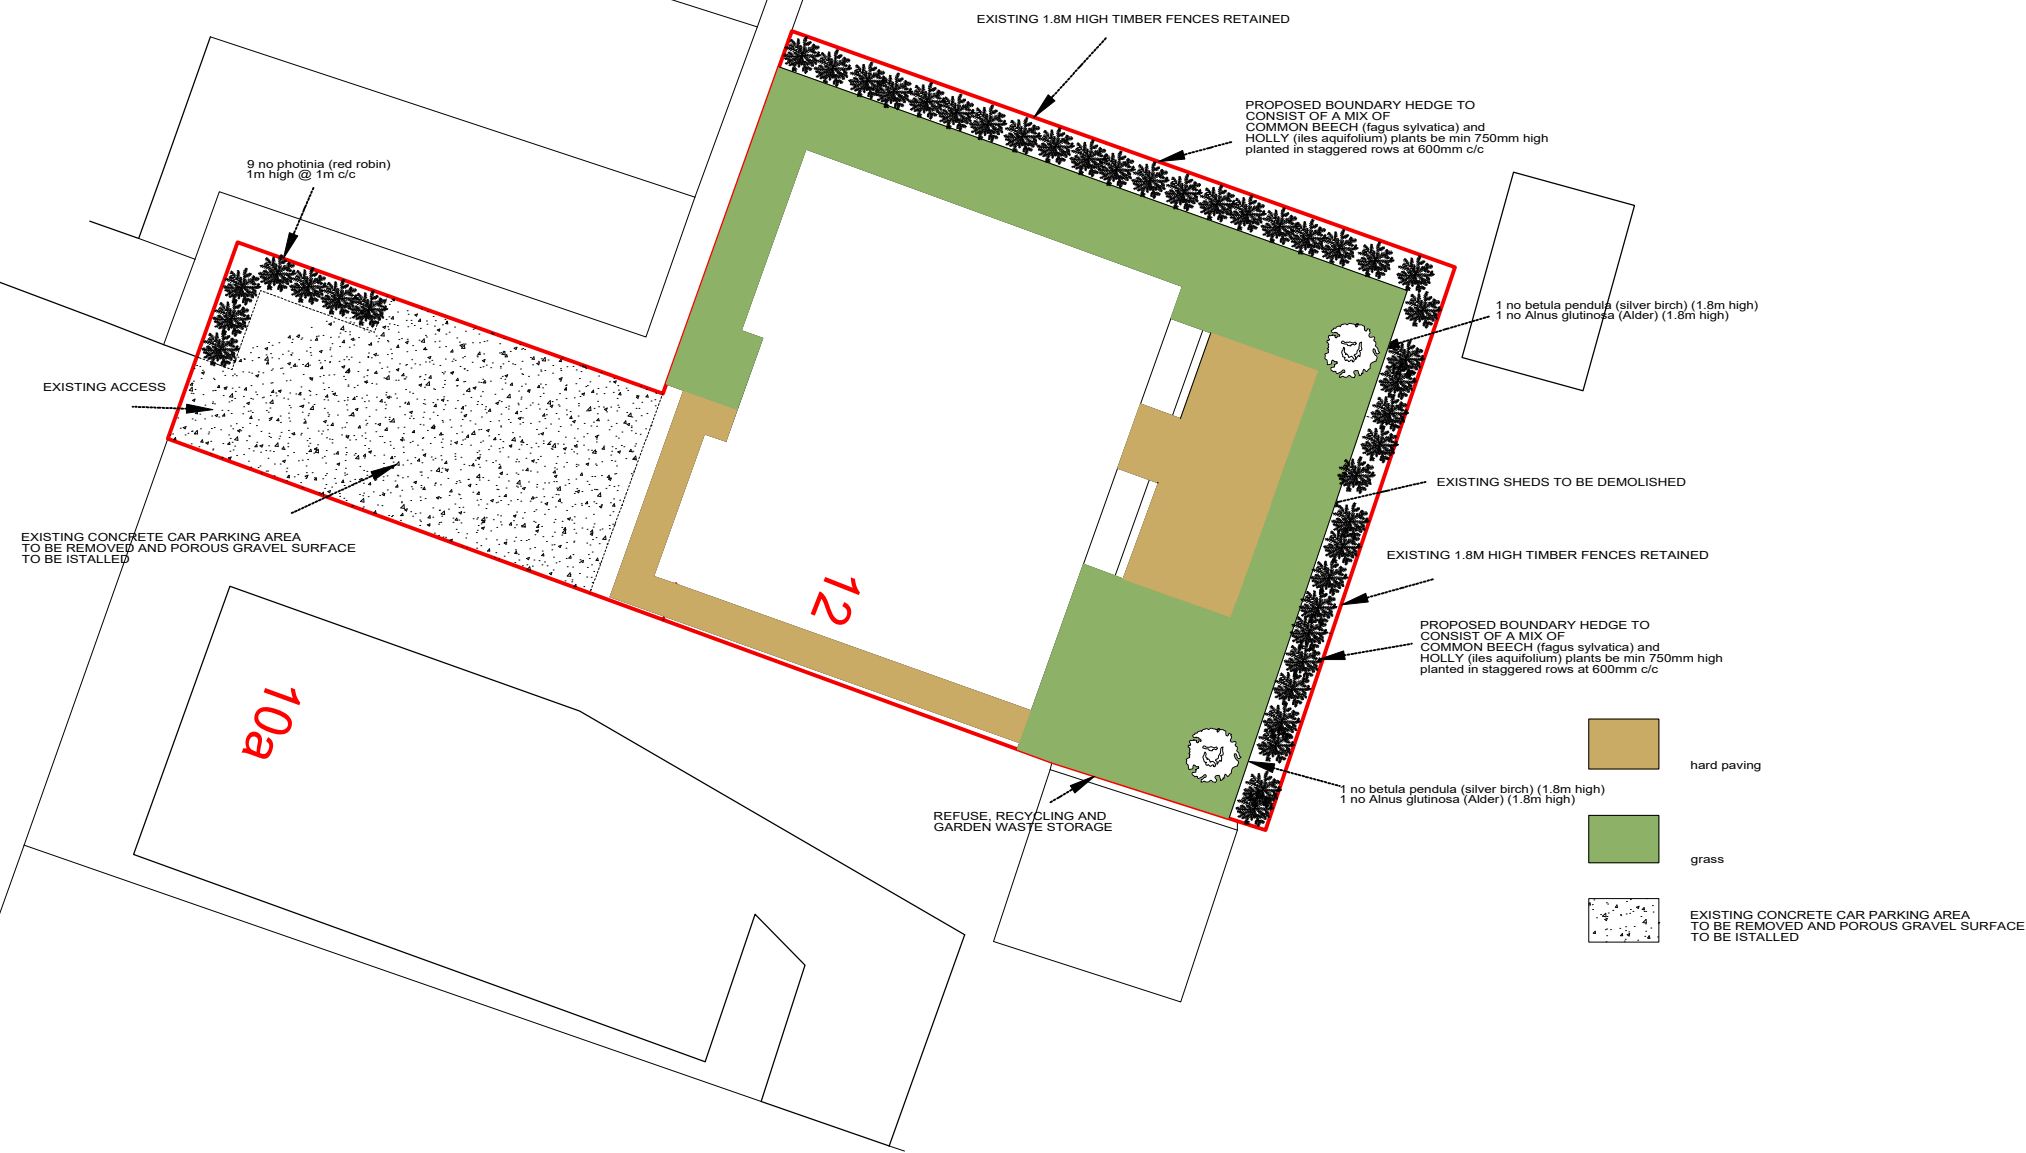


NOTES:  
All dimensions must be checked on site and not scaled from this drawing.

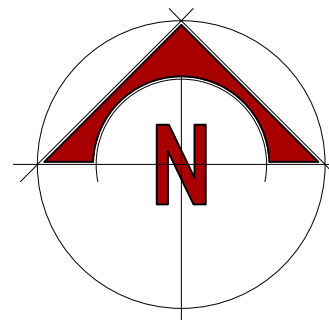

- hard paving
- grass
- EXISTING CONCRETE CAR PARKING AREA TO BE REMOVED AND POROUS GRAVEL SURFACE TO BE INSTALLED

A	-	-
	Date	Revisions

©copyright

Client  
**MR & MRS P. MASKELL**

Job Title  
**12 INKERMEN ROAD  
ETON WICK  
BERKS  
SL4 6LE**

Drawing Title  
**LANDSCAPE PLAN**

Scale  
**1:200 @ A3**

Date  
-

Drawn by  
-

Drg No.  
**0404/23/10**

Rev.  
-

