



MEZZANINE PLAN 1:100@A3

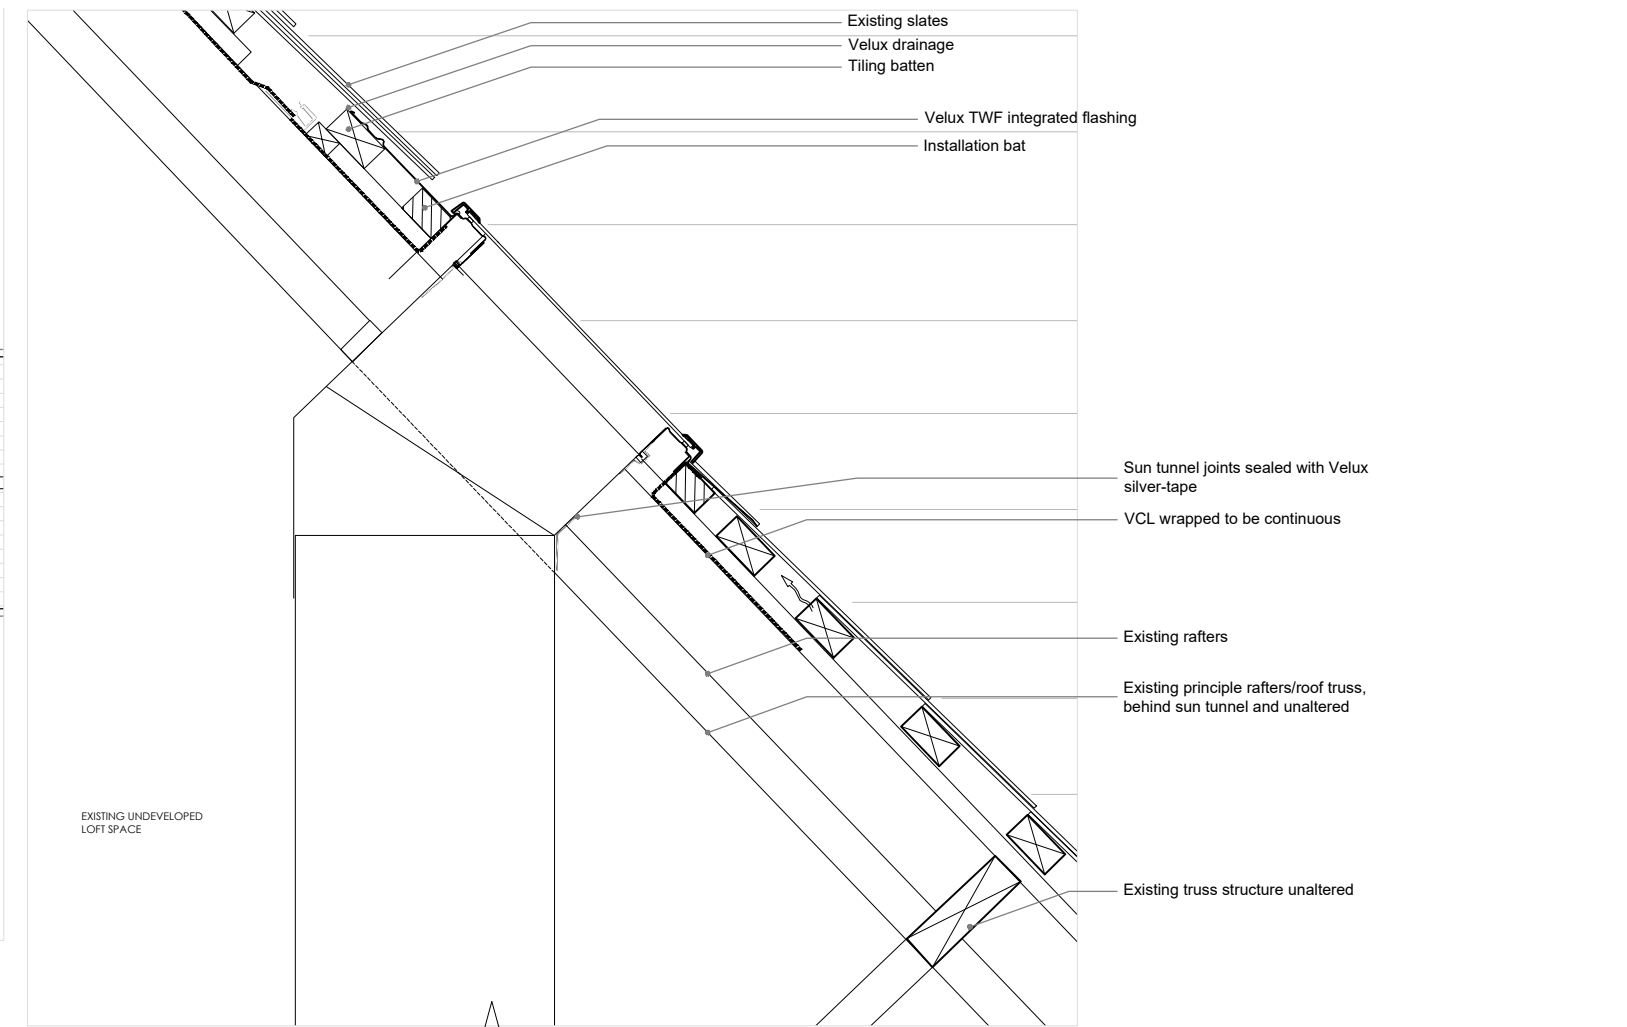

DETAIL SECTION PART 1, 1:10@A3

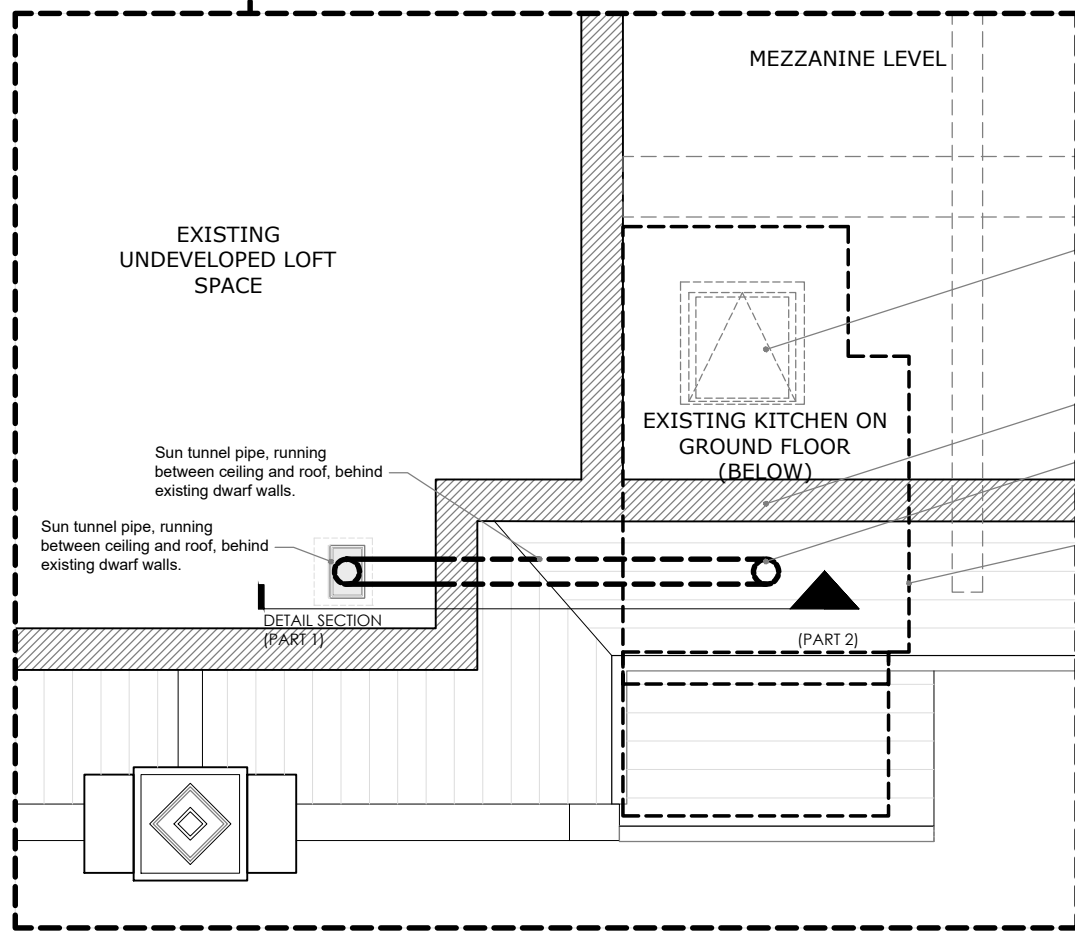

PART PLAN 1:50@A3

Clement 3 roof light above, to mezzanine level

Pitched roof, notional section line, over dwarf wall

Velux ceiling diffuser in kitchen ceiling, on the centre line

Outline of kitchen below


Existing historic ceiling joist, with insulation between joists

Sun tunnel (between joists)

Mineral wool insulation around tunnel

Partition wall between kitchen and living room on the ground floor

Existing modern plasterboard ceiling to kitchen. Make good.

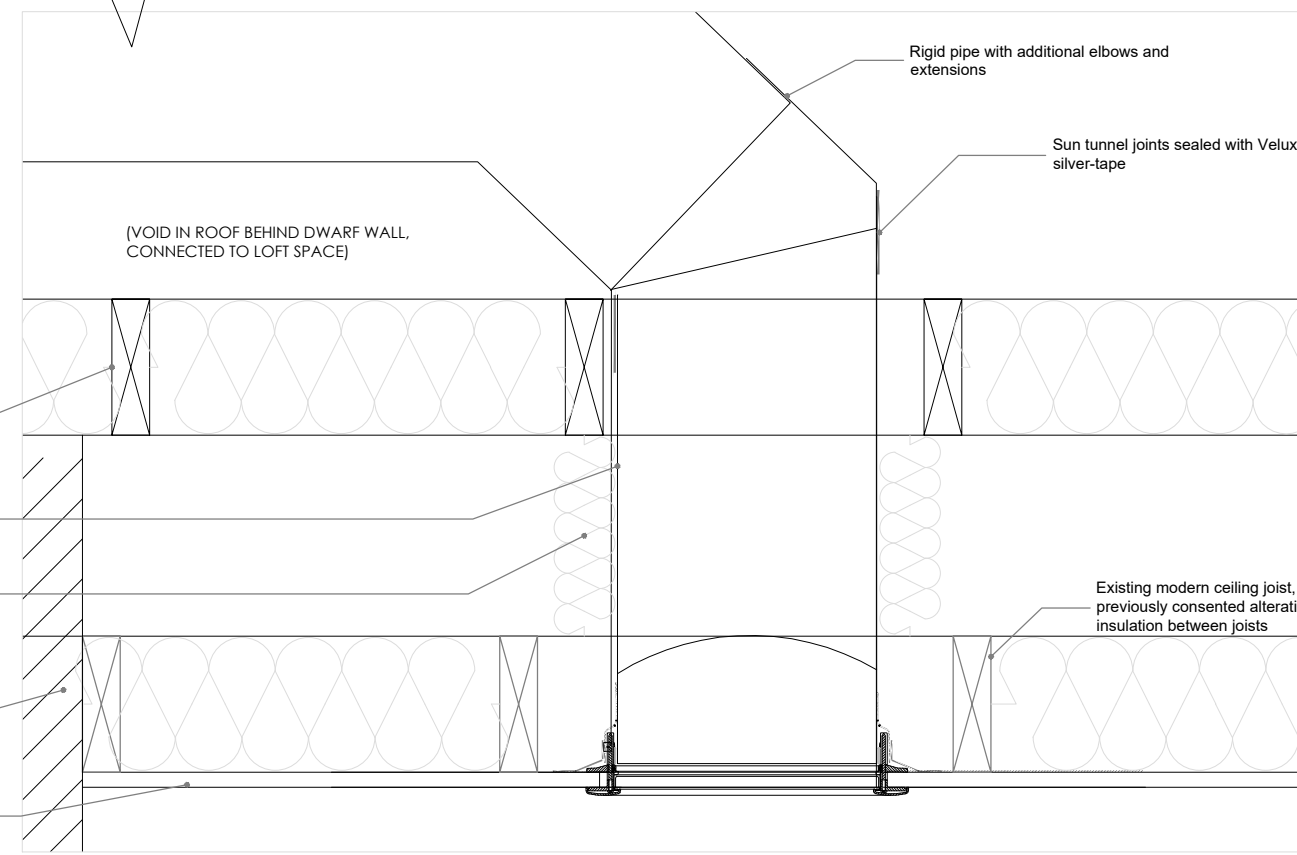

DETAIL SECTION PART 2, 1:10@A3

Notes
 this drawing is the copyright of atelier motus and shall not be reproduced or replicated without permission.
 this drawing may only be used for the purpose issued.
 this drawing is not to be scaled, all dimensions and levels to be checked on site, any discrepancies should be reported to the architect.
 this drawing may only be modified by hand in accordance with company procedure.

number	revision	date	initial

atelier motus
 architects and designers
 www.aterliermotus.co.uk
 tobias@aterliermotus.co.uk

issue purpose
planning
 0 100 200
 Metres

scale
1:10 @ A3
 project
19 Bears Rails Park

date
08/23
 drawn by
TB
 checked
TB

drawing title
Proposed Loft detail
 drawing number
2301-A-DT-02_PO
 revision
-