


**P/100** EXISTING BLOCK PLAN  
1:1250

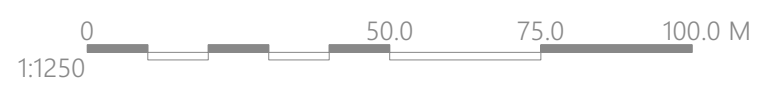

**RURAL SPACE**  
ARCHITECTURE

t: 01453 763674  
e: hello@ruralspacearchitecture.co.uk  
w: ruralspacearchitecture.co.uk

**General Notes**  
1. Responsibility is not accepted for errors made by others in scaling from this drawing. All construction information should be taken from figured dimensions only.  
2. All dimensions to be checked onsite.  
3. Unless otherwise stated, dimensions are in millimetres.  
4. Drawings to be read in conjunction with all other project drawings.  
5. Copyright Rural Space Architecture

**PLANNING DRAWING**  
NOT FOR CONSTRUCTION

**2308 The Great Tythe Barn**

The Great Tythe Barn  
Long Newton  
Tetbury  
GL8 8XA

Rev.	Date	Notes

**Drawing Title**  
Existing-Block Plan

Drawn by: CPG      Date: February 2024

Scale: 1:1250@A3

Drawing Number: **P/100**      Revision:  

Drawing Status: **PLANNING**