





© Crown copyright and database rights, 2023. Ordnance Survey 0100031673 Created using Plans by Emapsite

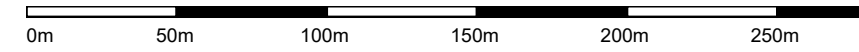

Scale: 1:2500

Paper Size: A3

Notes:

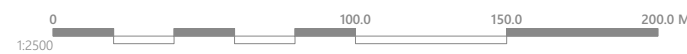

Site Ownership Boundary

Site Boundary



P/001 SITE LOCATION PLAN
1: 2500



RURAL SPACE
ARCHITECTURE

t: 01453 763674
e: hello@ruralspacearchitecture.co.uk
w: ruralspacearchitecture.co.uk

General Notes
1. Responsibility is not accepted for errors made by others in scaling from this drawing. All construction information should be taken from figured dimensions only.
2. All dimensions to be checked onsite.
3. Unless otherwise stated, dimensions are in millimetres.
4. Drawings to be read in conjunction with all other project drawings.
5. Copyright Rural Space Architecture

PLANNING DRAWING
NOT FOR CONSTRUCTION

2308 The Great Tythe Barn

The Great Tythe Barn
Long Newton
Tetbury
GL8 8XA

Rev.	Date	Notes
A	28/02/2024	Site Ownership Boundary Updated

Drawing Title
Site Location Plan

Drawn by: CPG Date: February 2024

Scale: 1:2500@A3

Drawing Number: P/001 Revision: A

Drawing Status: **PLANNING**