
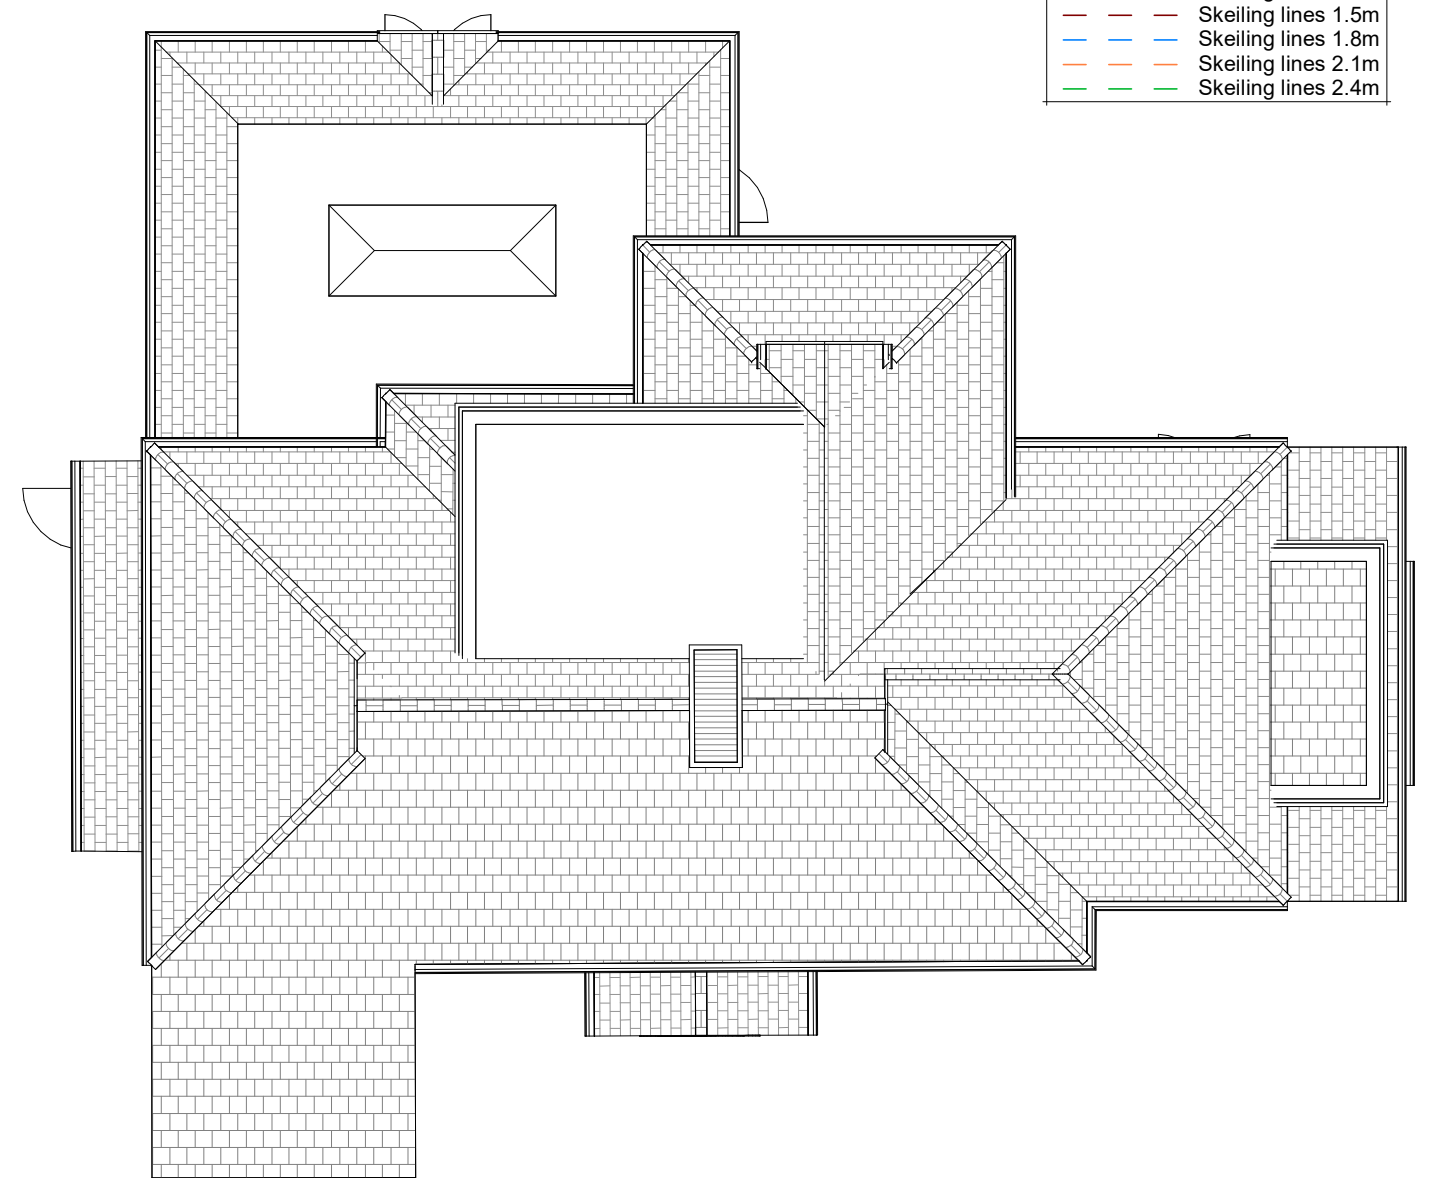


View range set to 0.9m.	
—	Skeiling lines 0.9m
—	Skeiling lines 1.2m
—	Skeiling lines 1.5m
—	Skeiling lines 1.8m
—	Skeiling lines 2.1m
—	Skeiling lines 2.4m

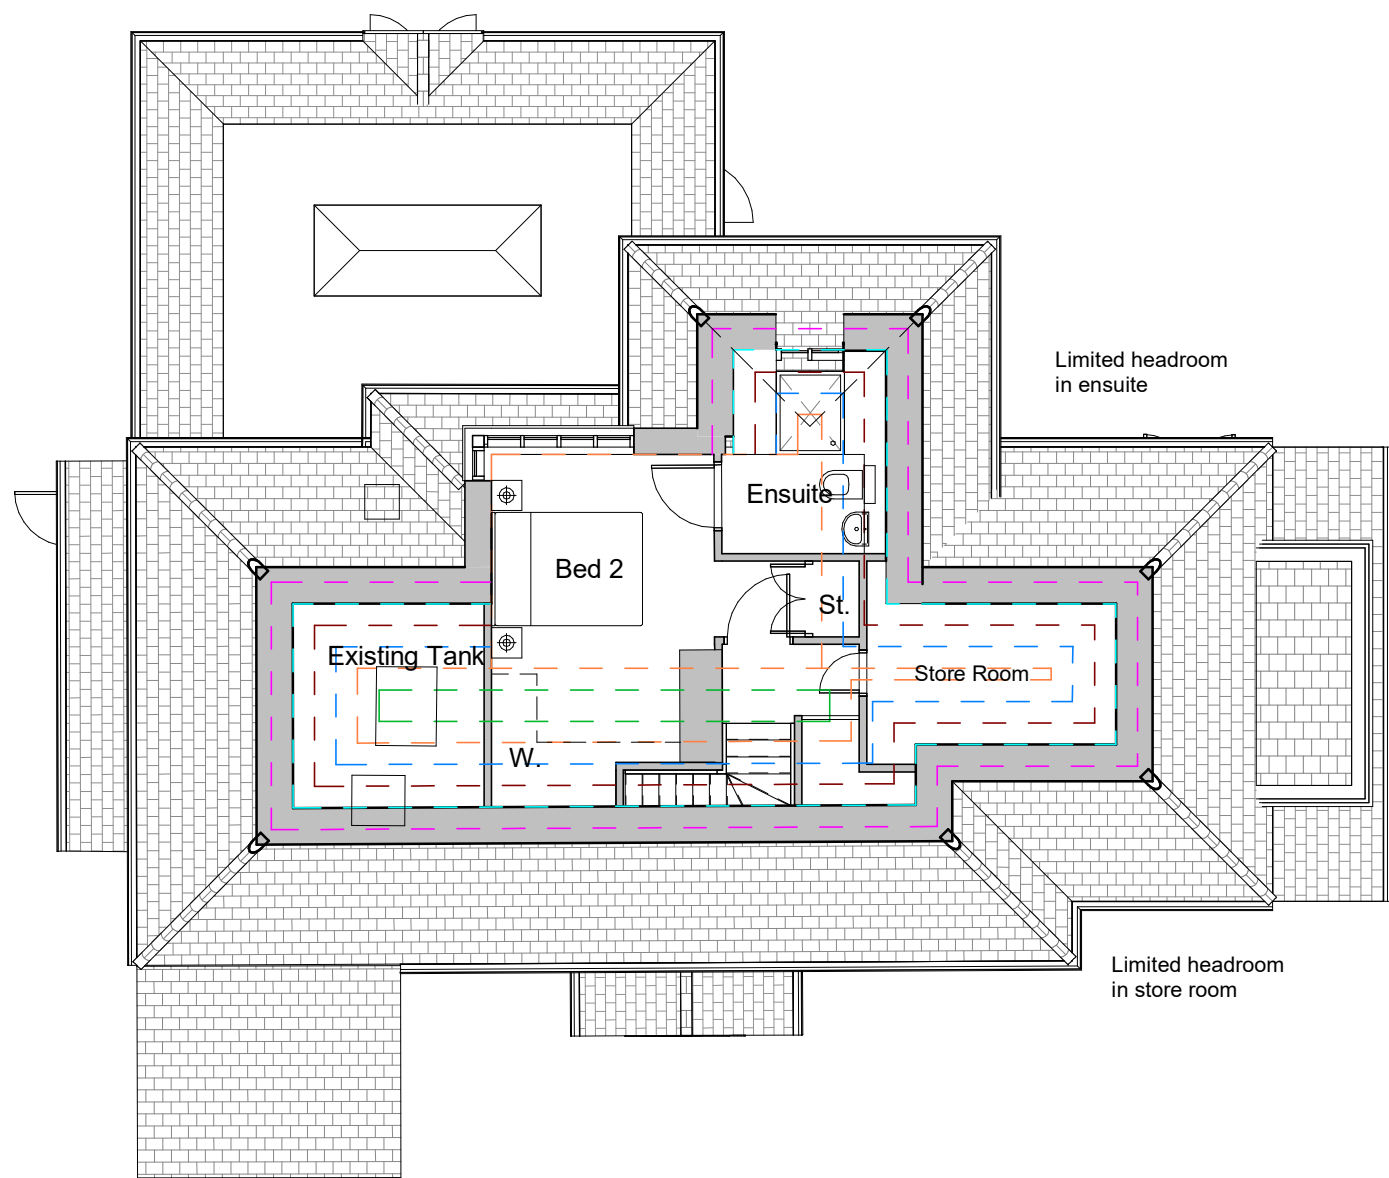

1 **Second Floor Plan**
1 : 100

2 **Roof Plan**
1 : 100

Design based on survey CM/22220 dated Sept 22. Design subject to further on-site review. Limited headroom to all second-floor rooms.

REV:	DATE:	REVISIONS:
A	12.10.22	Drawings progressed
B	27.10.22	Updated following client comments.
C	04.11.23	Roof plan added.

REV:	DATE:	REVISIONS:

PROJECT	Moonraker, Vicarage Road, Send			
SCALE	1 : 100	(A3 ORIGINAL)	DRAWING	Proposed Second Floor & Roof Plan
DRAWN	Author	22078	P111	C
DATE	Oct 22			



architecture planning masterplanning
Broadmead House, Farnham Business Park,
Weydon Lane, Farnham, Surrey, GU9 8QT.
info@osparchitecture.com www.osparchitecture.com
Tel: 01252 267878
©Waxie Scanlon Limited. Company Registration No. 2878093