


Second Floor Plan  
5375

First Floor Plan  
2720

Ground Floor Plan  
0

Datum Line  
-2000

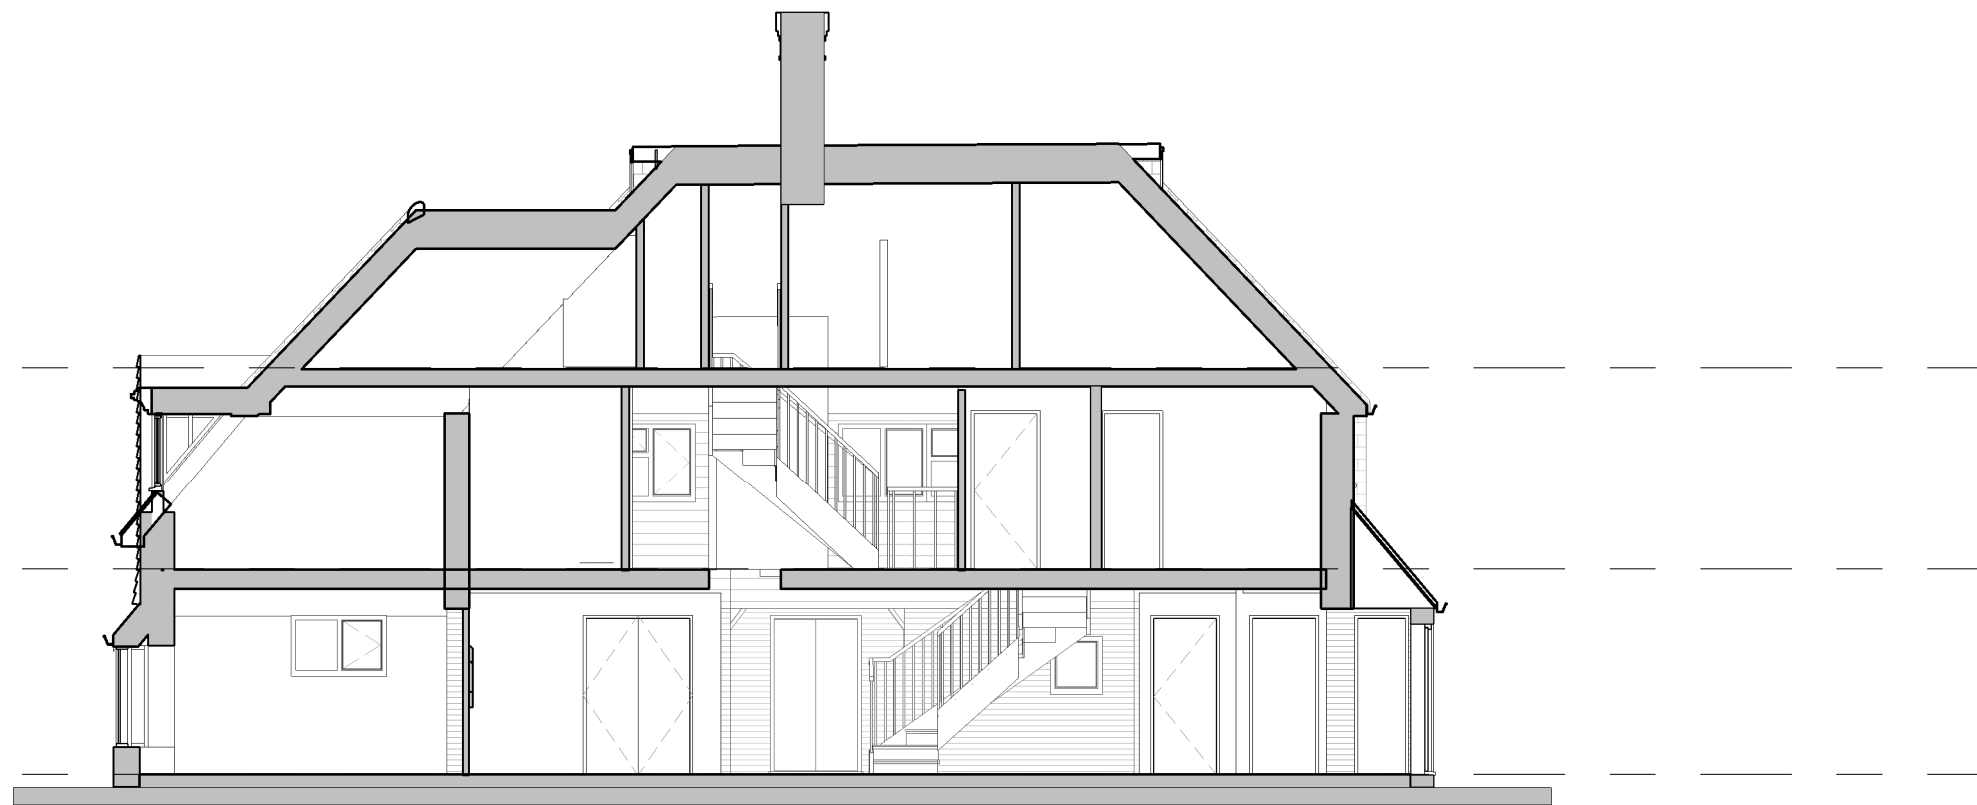


**1 Section A-A**  
1 : 100

Second Floor Plan  
5375

First Floor Plan  
2720

Ground Floor Plan  
0

Datum Line  
-2000

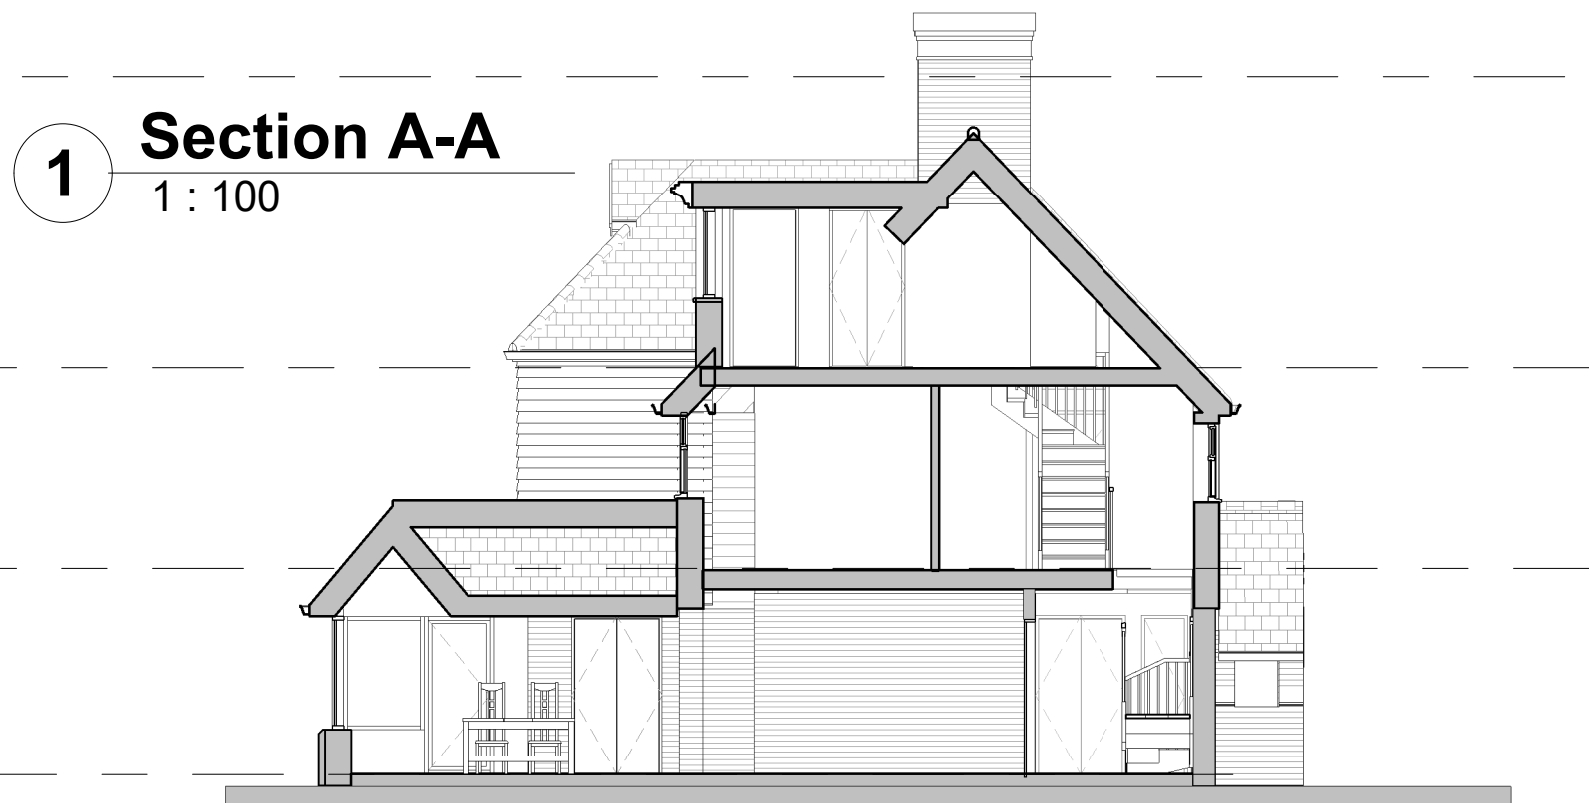

**2 Section B-B**  
1 : 100

REV:	DATE:	REVISIONS:
A	12.10.22	Drawings progressed
B	27.10.22	Updated following client comments.

REV:	DATE:	REVISIONS:

PROJECT		Moonraker, Vicarage Road, Send		
SCALE	1 : 100	(A3 ORIGINAL)	DRAWING	Proposed Sections
DRAWN	NL	22078	P114	B
DATE	Oct 22			



**architecture planning masterplanning**  
Broadmede House, Farnham Business Park,  
Weydon Lane, Farnham, Surrey, GU9 8QT.  
info@osparchitecture.com www.osparchitecture.com  
Tel: 01252 267878  
©Xerife Scanlon Limited Company Registration No. 2828051

C COPYRIGHT EXISTS ON THE DESIGNS AND INFORMATION SHOWN ON THIS DRAWING THE CONTRACTOR MUST VERIFY ALL DIMENSIONS ON SITE BEFORE MAKING SHOP DRAWINGS OR COMMENCING WORK OF ANY KIND.