



- View range set to 1.5m.
- Skelling lines 1.5m
 - Skelling lines 1.8m
 - Skelling lines 2.1m
 - Skelling lines 2.4m

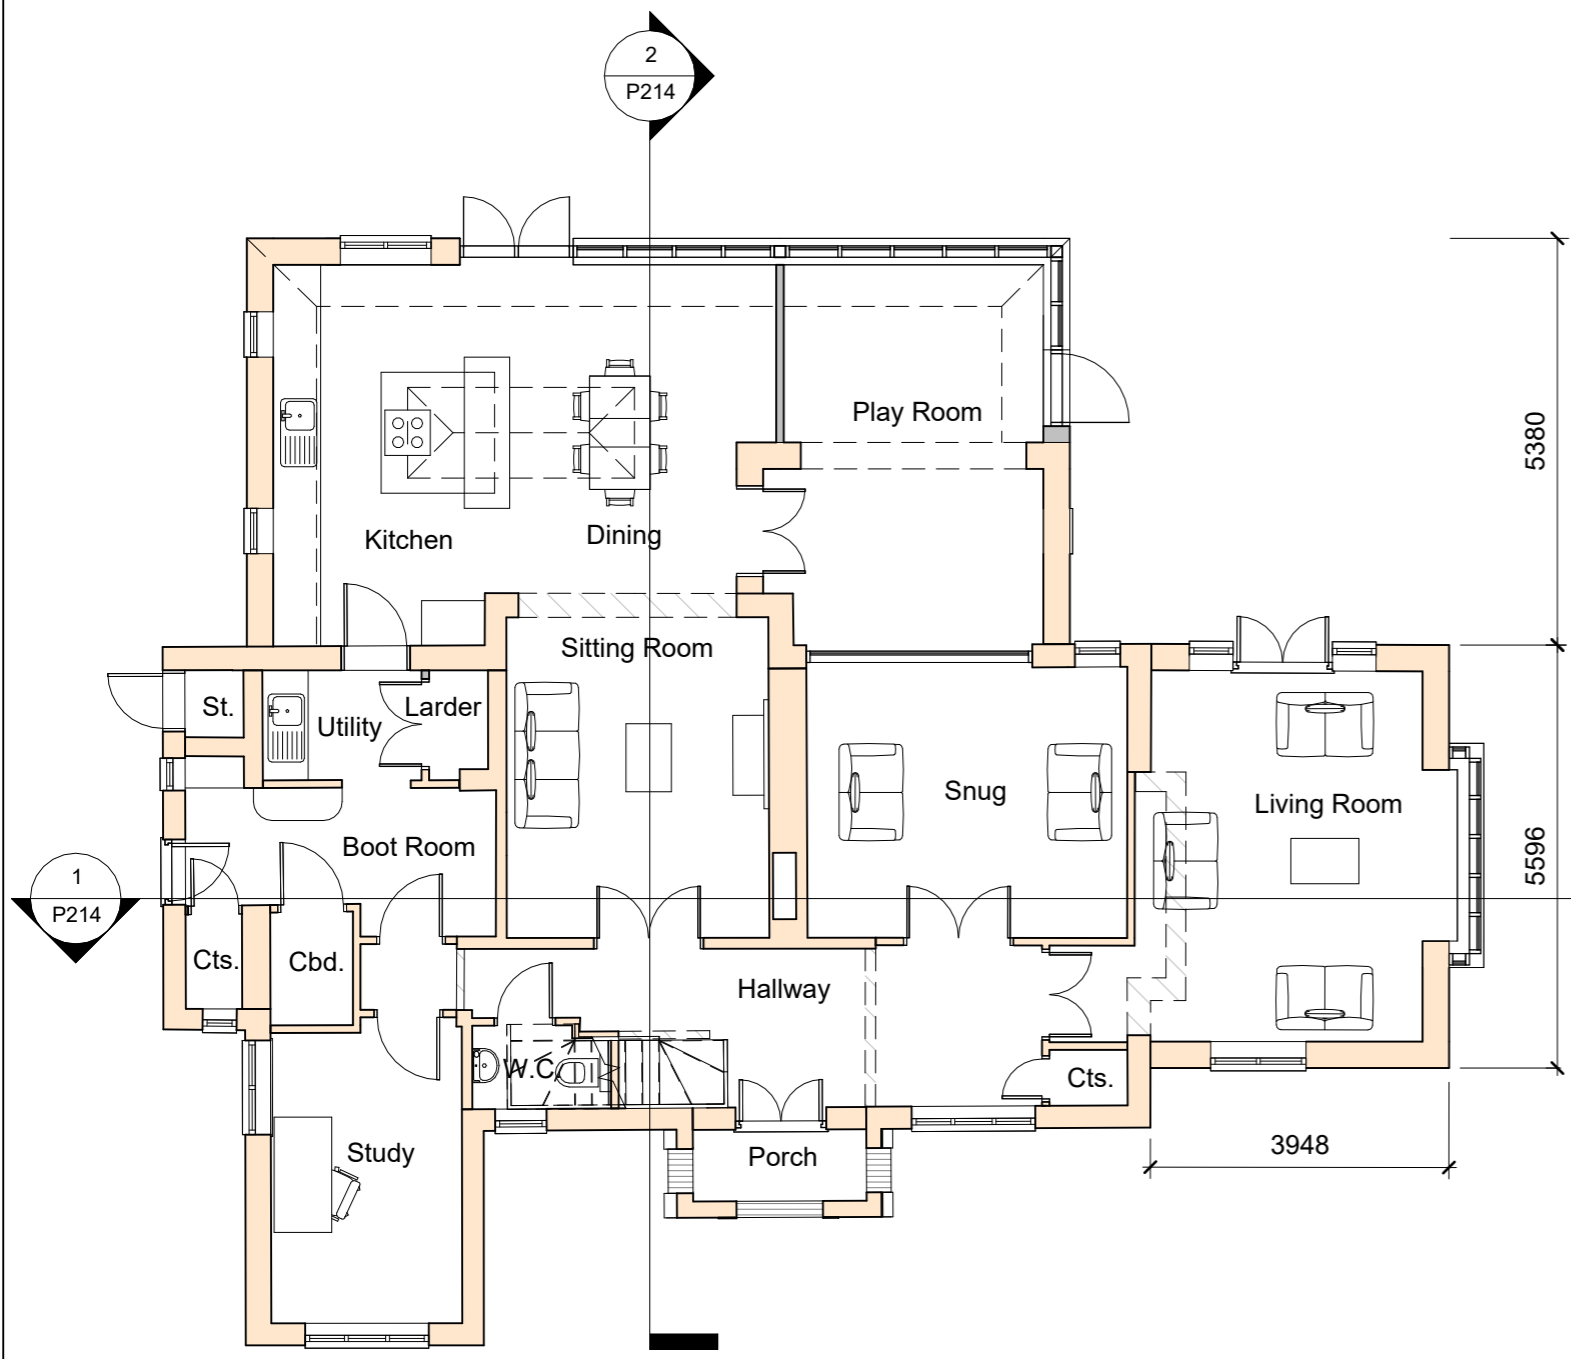

1 **Ground Floor Plan**
1 : 100

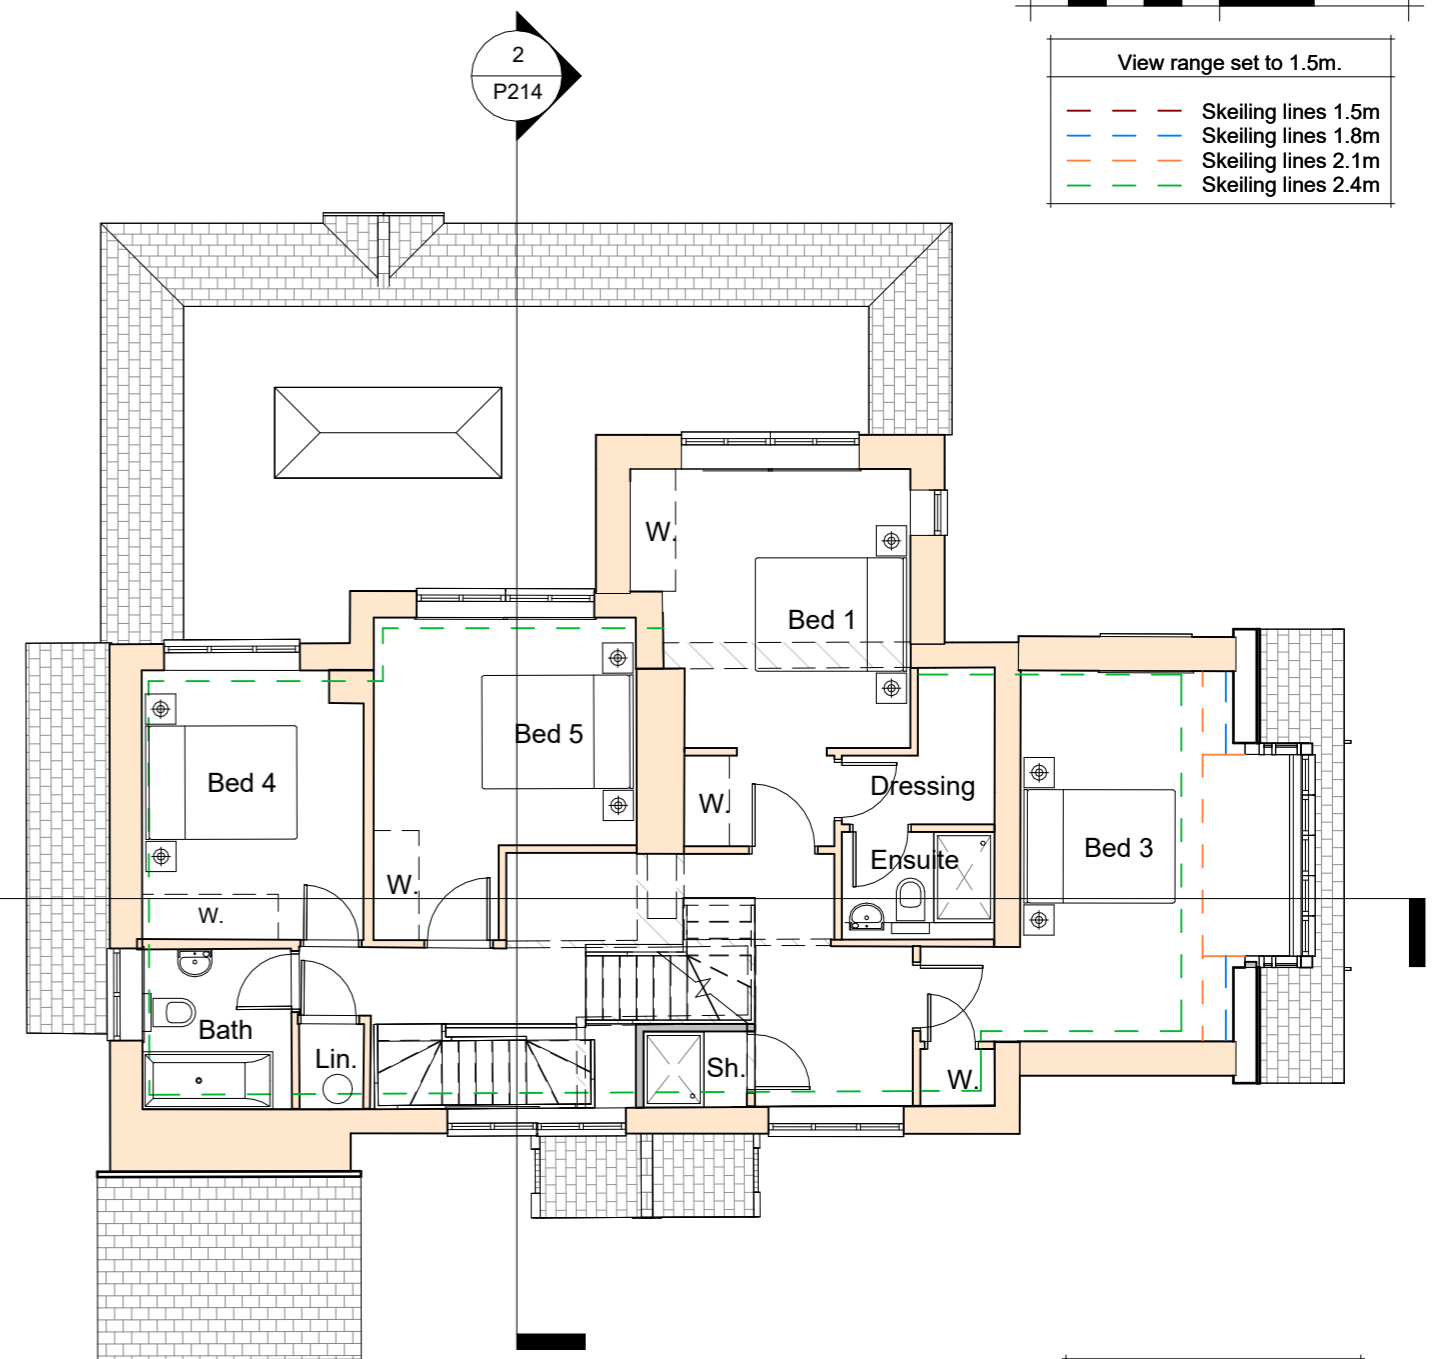

2 **First Floor Plan**
1 : 100

- Key
- Existing Walls
 - Proposed Walls
 - Removed Walls

REV: DATE:	REVISIONS:	REV: DATE:	REVISIONS:
A 29.02.24	Minor amendment		

PROJECT	Moonraker, Vicarage Road, Send		
SCALE	1 : 100	(A3 ORIGINAL)	DRAWING Rear Playroom Expansion Floor Plans
DRAWN	NL	22078	P210
DATE	Oct 22		A



architecture planning masterplanning
 Broadmede House, Farnham Business Park,
 Weydon Lane, Farnham, Surrey, GU9 8QT.
 info@osparchitecture.com www.osparchitecture.com
 Tel: 01252 267878
O'Keefe Scanlon Limited. Company Registration No. 2878993

© COPYRIGHT EXISTS ON THE DESIGNS AND INFORMATION SHOWN ON THIS DRAWING
 THE CONTRACTOR MUST VERIFY ALL DIMENSIONS ON SITE BEFORE MAKING SHOP DRAWINGS OR COMMENCING WORK OF ANY KIND.