


Internal Door Elevation, scale 1:10

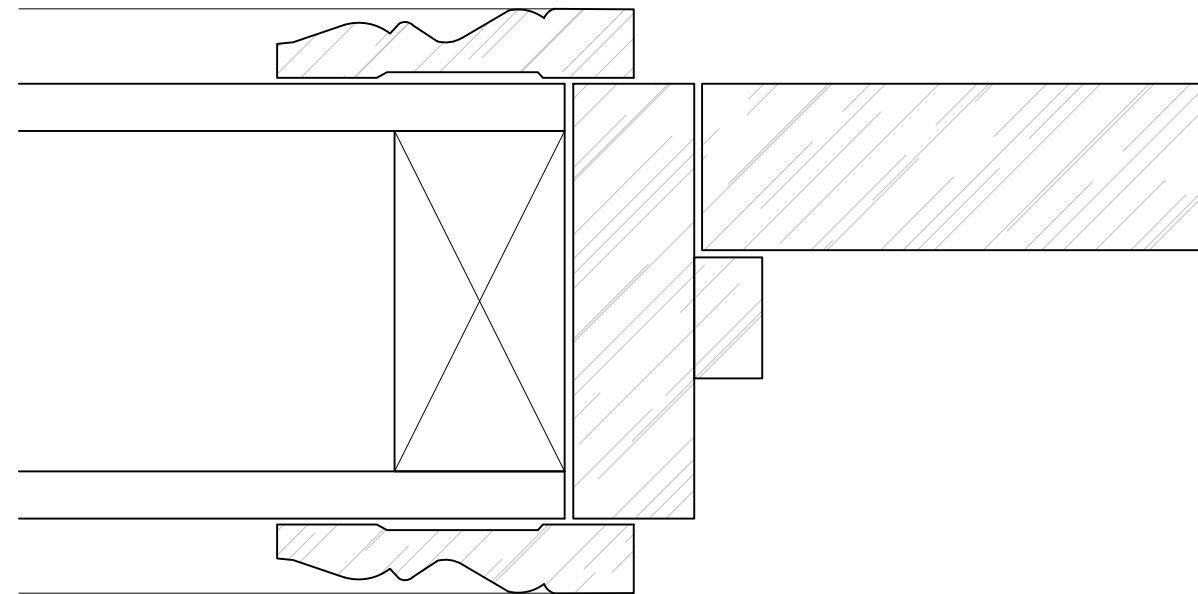

Internal Door Jamb Detail, scale 1:2

Rev	By	Revision notes	Date
00	NB	First issue	09/06/23

VIRTUS DESIGN & BUILD

180 Kingston Road  
Leatherhead  
Surrey  
KT22 7PZ

T 01372386518  
E info@virtusdesign.co.uk  
W www.virtusdesign.co.uk

Client

Project  
Land to rear of The Gables, 87 The Street, West Horsley, KT24 6BG

Drawing title  
Internal Door Details

Scale  
1:10 & 1:2 @ A3

Drawn	Checked	Date
NB	NB	09/06/23

Job No	Drawing No	Rev
18-003	500-302	00

Status  
Planning