



Figured dimensions only are to be taken from this drawing. Any dimensions are to be checked on site before any work is put in hand.

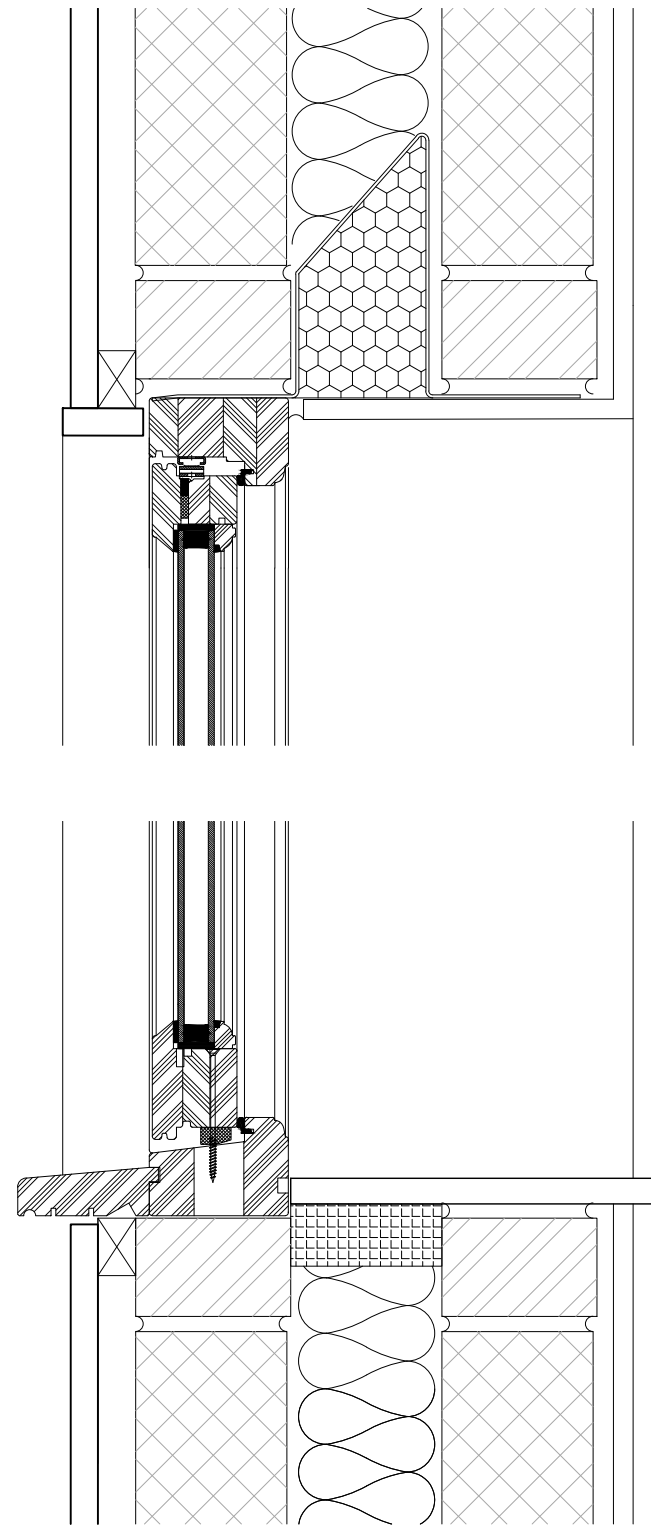

Window Head & Cill Section, scale 1:5

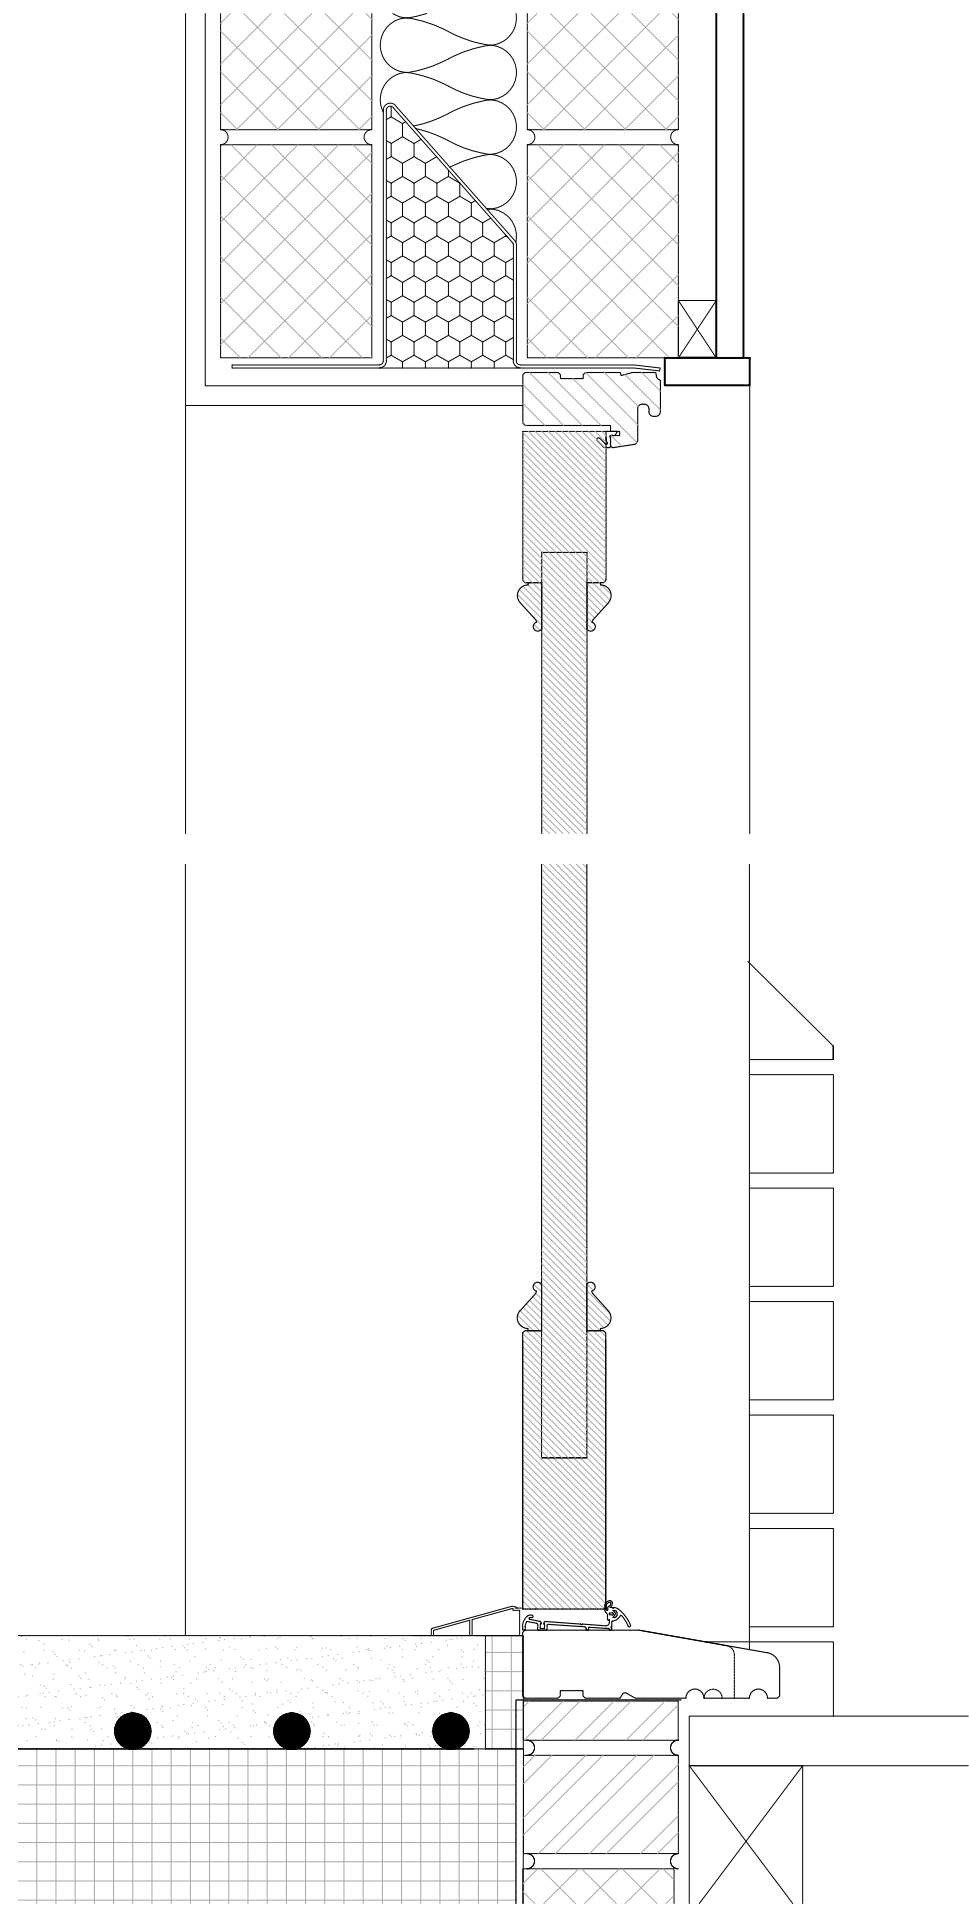

Front Door Head & Cill Section, scale 1:5

Rev	By	Revision notes	Date
02	NB	Window replaced with timber	27/02/24
01	NB	Window specified	05/12/23
00	NB	First issue	09/06/23

VDB
VIRTUS DESIGN & BUILD

180 Kingston Road
Leatherhead
Surrey
KT22 7PZ

T 01372386518
E info@virtusdesign.co.uk
W www.virtusdesign.co.uk

Client

Project
Land to rear of The Gables, 87 The Street, West Horsley, KT24 6BG

Drawing title
Window & External Door Details

Scale
1:5 @ A3

Drawn	Checked	Date
NB	NB	09/06/23

Job No	Drawing No	Rev
18-003	500-301	02

Status
Planning