
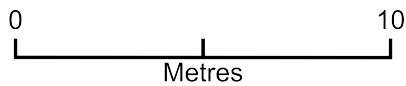


545 WARWICK RD ZOOM

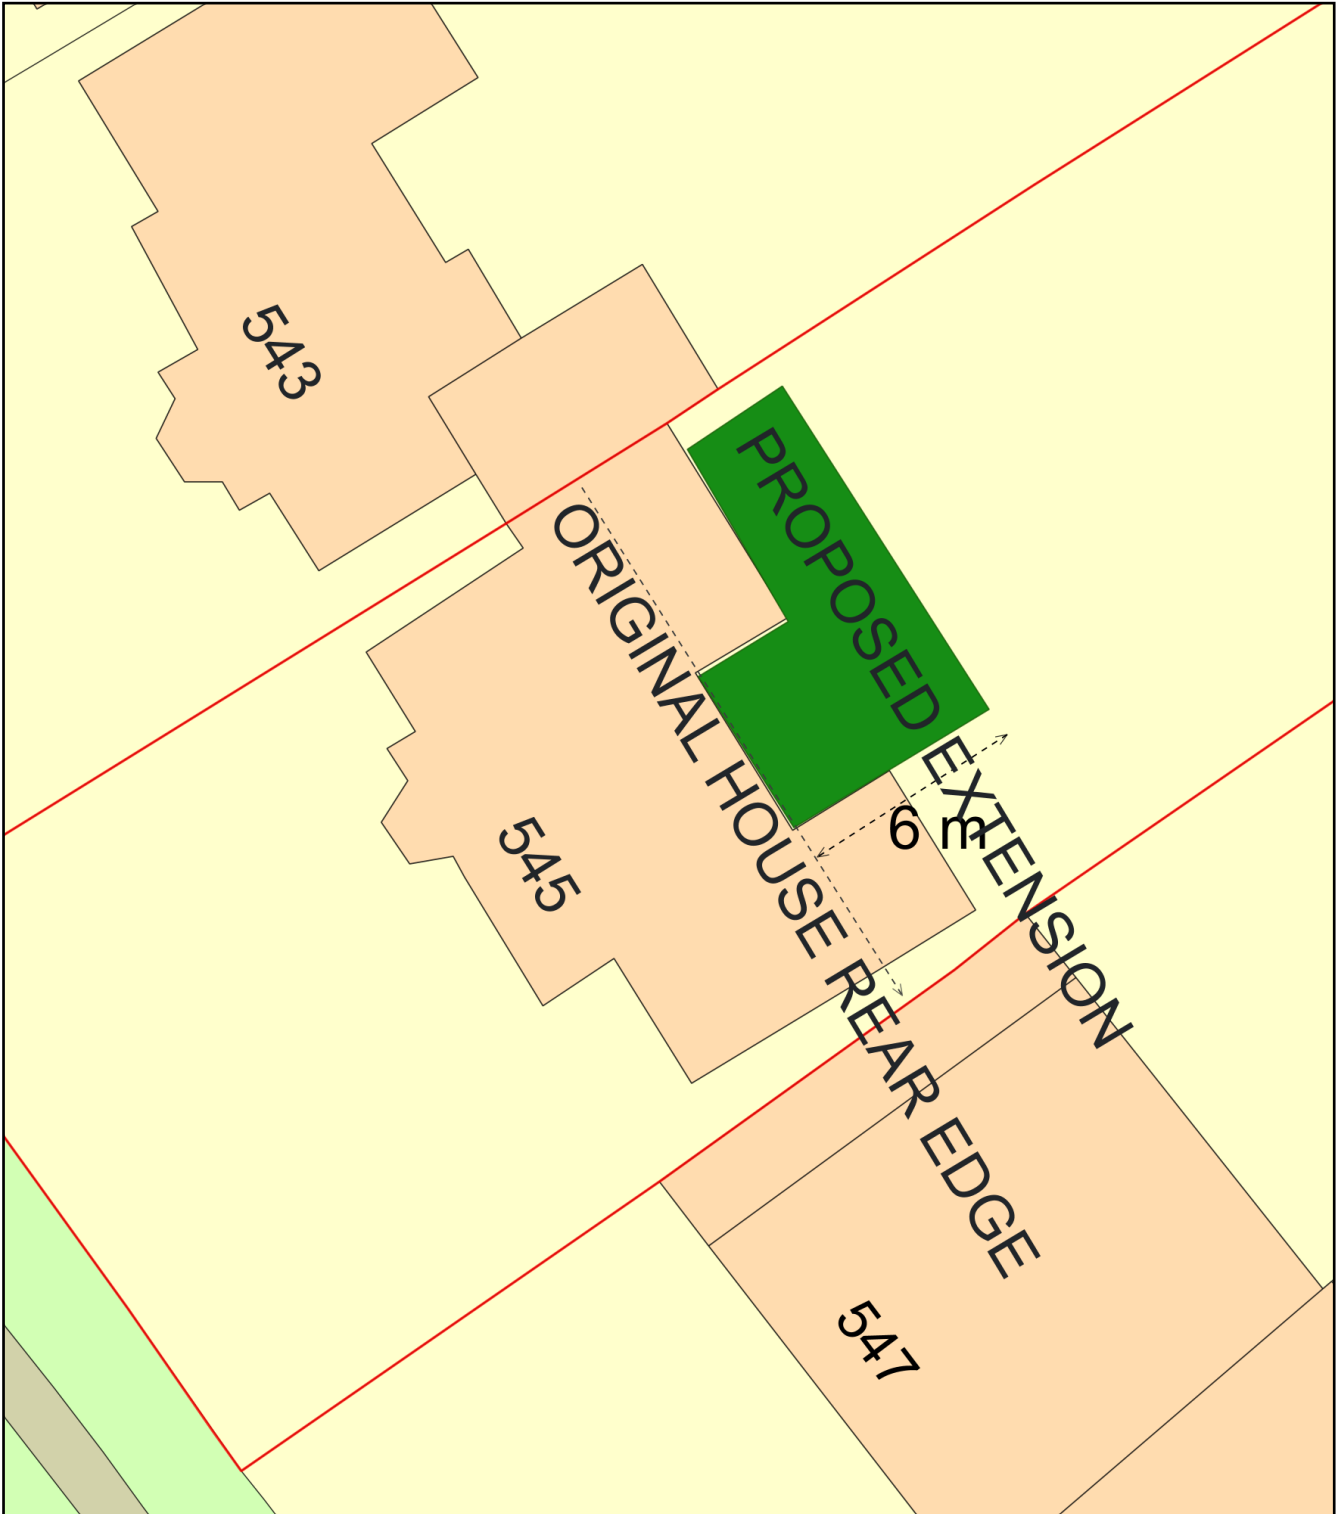

Plan Produced for: BAGHDAD GATE CONST. LTD

Date Produced: 22 Feb 2024

Plan Reference Number: TQRQM24053212259731

Scale: 1:200 @ A4