

ORIGINAL HOUSE REAR EDGE 2600 2600 3000 3000 ORIGINAL HOUSE REAR EDGE

EXISTING HOUSE LAYOUT


EXISTING HOUSE LAYOUT
SCALE 1:100

ORIGINAL HOUSE REAR EDGE 2600 3400 6000 3000 ORIGINAL HOUSE REAR EDGE

PROPOSED EXTENTION

EXISTING HOUSE LAYOUT

PROPOSED EXTENSION LAYOUT
SCALE 1:100

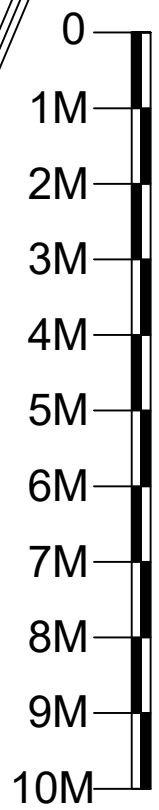

JOB DESCRIPTION :
Single Storey 6m Rear Extension
For Detached House

JOB ADDRESS :
545 Warwick Road, Solihull
B91 1AW

CLIENT NAME :
Mr. Subbarao Chaganty

DRAWING TITLE :
Existing and proposed Layouts

DRAWING no. : ARCH-01

SCALE : 1:100

PAPER SIZE : A3

Notes:
The materials should be similar in appearance to the existing house
All dimensions to be verified on site prior to any work



Arch. H. F. Awny
awni@baghdadgateco.com
DATE : 22-02-2024