



NOTES

These are Planning drawings and should only be used for that purpose  
Not for construction


Notes Generally for South West Cottage  
Existing External walls  
Cavity blockwork wall with modern cement render.  
Existing Roof  
Thatch with hatched dormers.  
Windows and Doors  
Existing late C20th windows and doors.  
Rainwater goods  
N/A

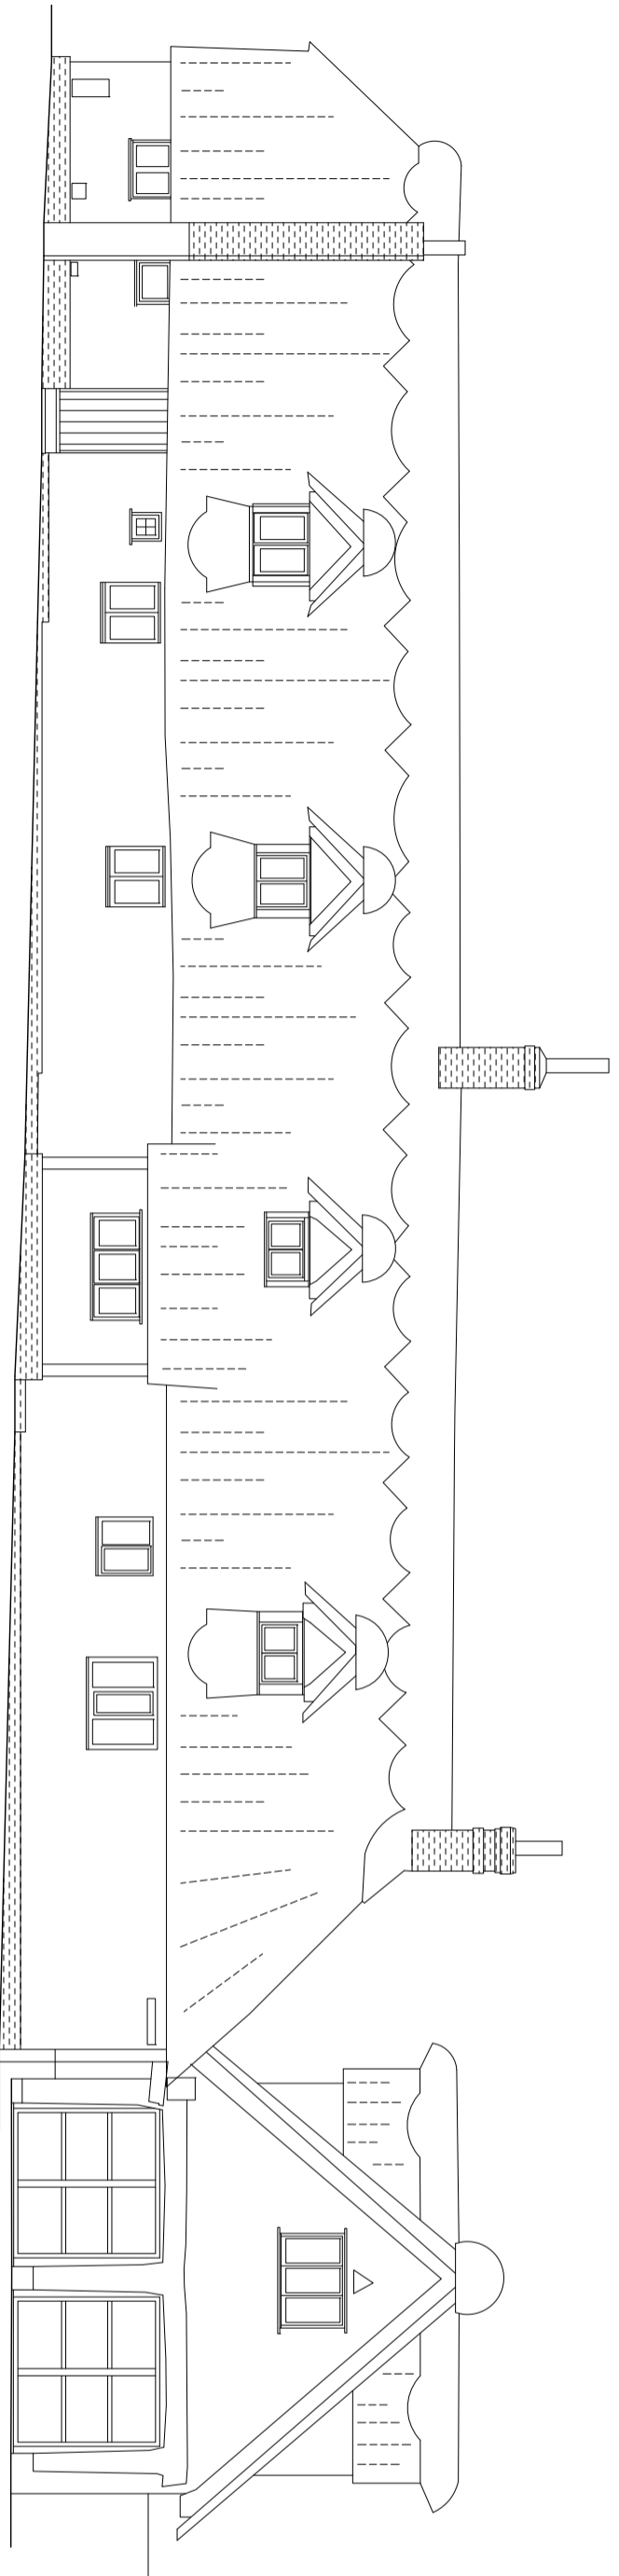


NORTH WEST ELEVATION

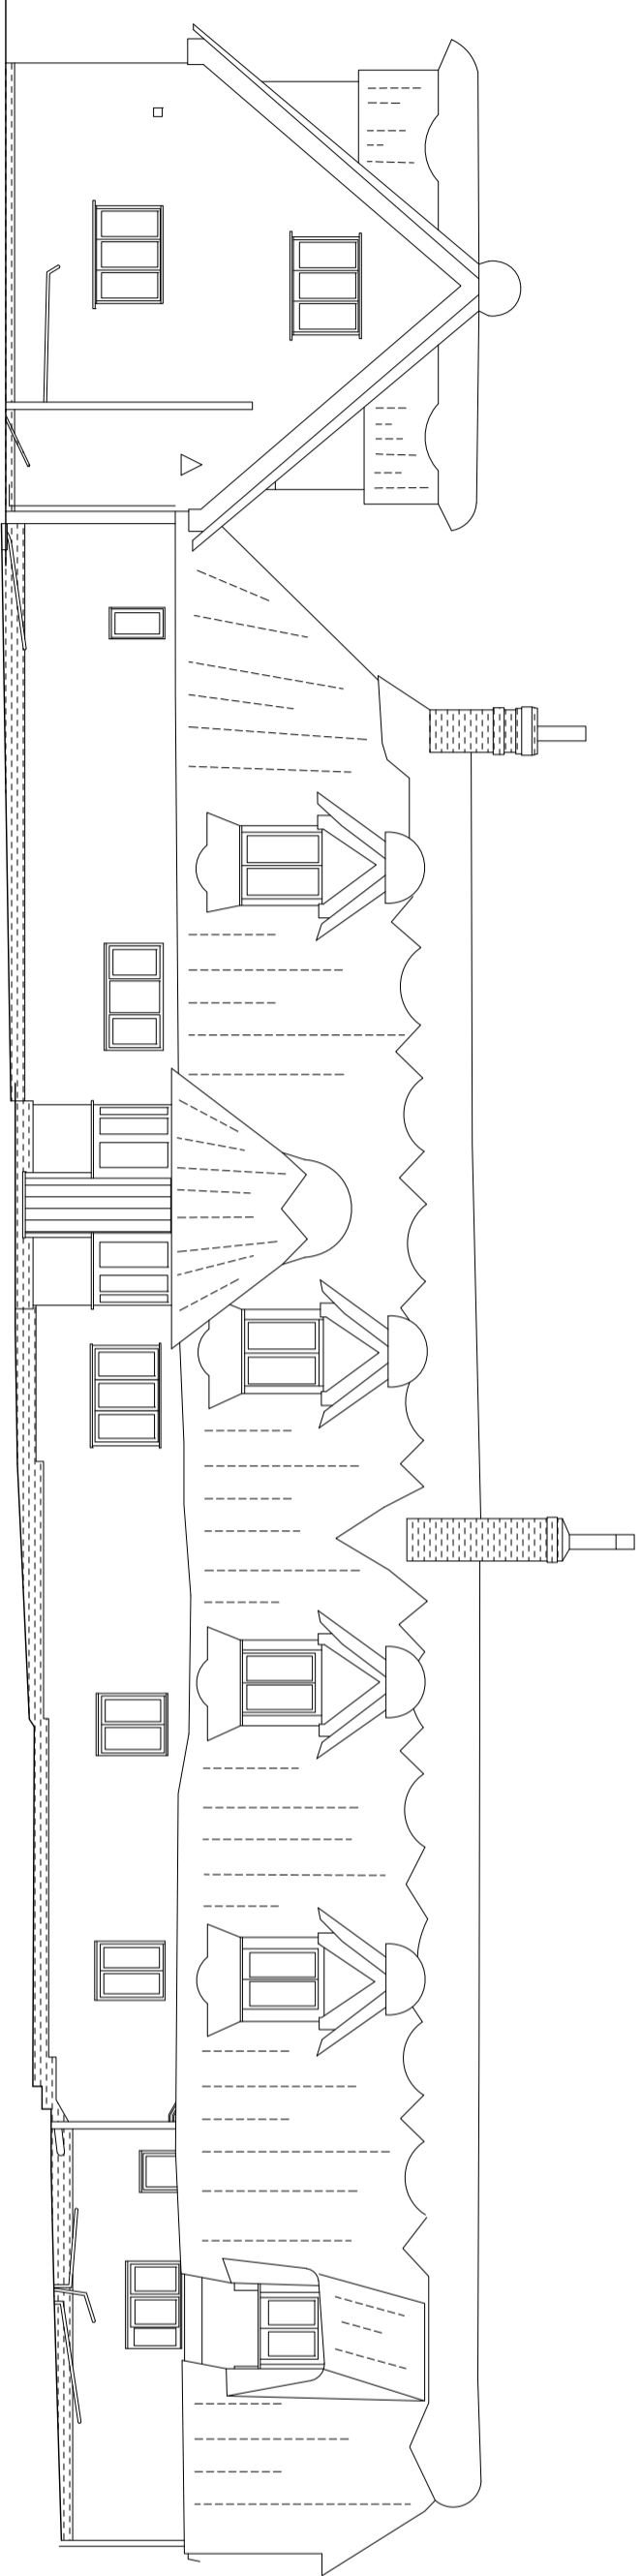

SOUTH EAST ELEVATION

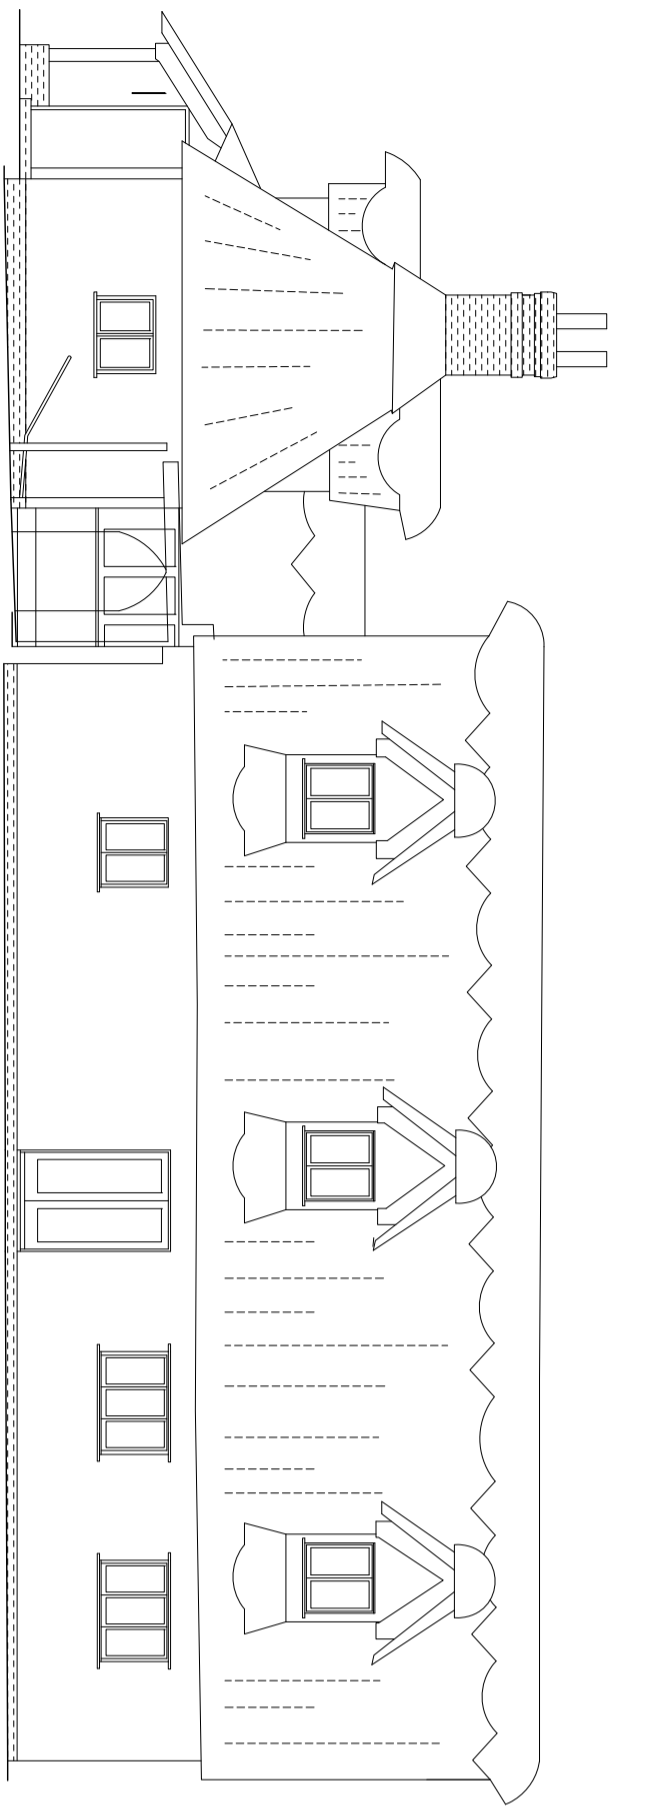

SOUTH WEST ELEVATION

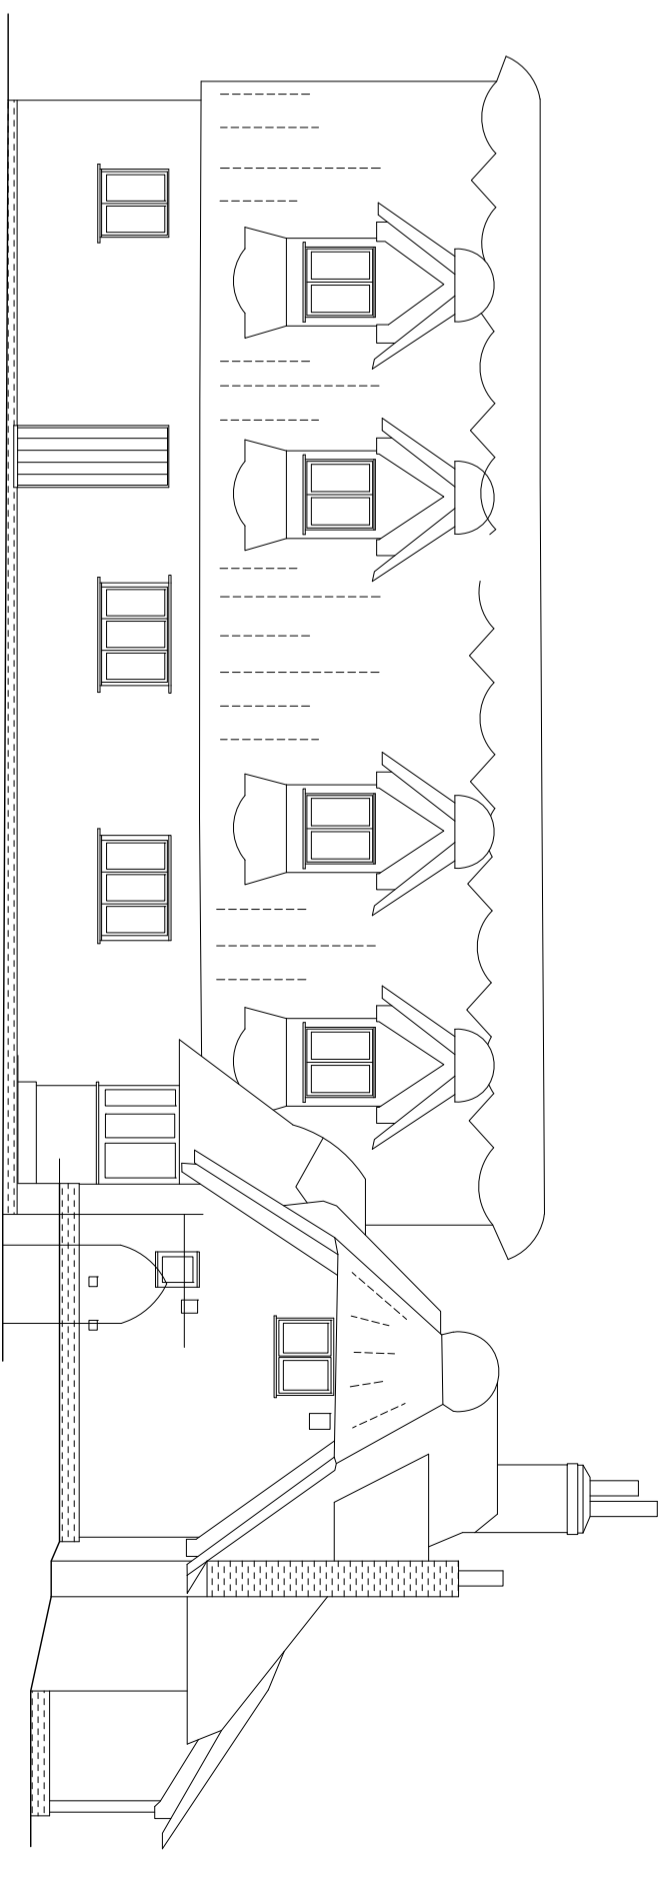

NORTH EAST ELEVATION



REV	DATE	DESCRIPTION
A	20/02/24	FINAL DETAILS WORKS SHOWN

ELEVATIONS AS EXISTING (HOUSE & COTTAGE)	
for OLD HOUSE PRODUCTIONS	
BRIDGE GREEN SAFFRON WALDEN CB11 4XA	
© The copyright of this drawing belongs to Kay Pilsbury Thomas	

REV	DATE	DESCRIPTION
2302	SD	105
SCALE	1:100 @ A2	DATE
		MAR 23
REV	DATE	DESCRIPTION
A		ST
		JO

<b>KAY PILSBURY THOMAS ARCHITECTS</b>
TEL: 01293 539388 FAX: 01293 539355
WWW.KPT.CO.UK INFO@KPT.CO.UK
HONEYLANDS ROAD/WATER SAFFRON WALDEN, ESSEX CB11 2JL