

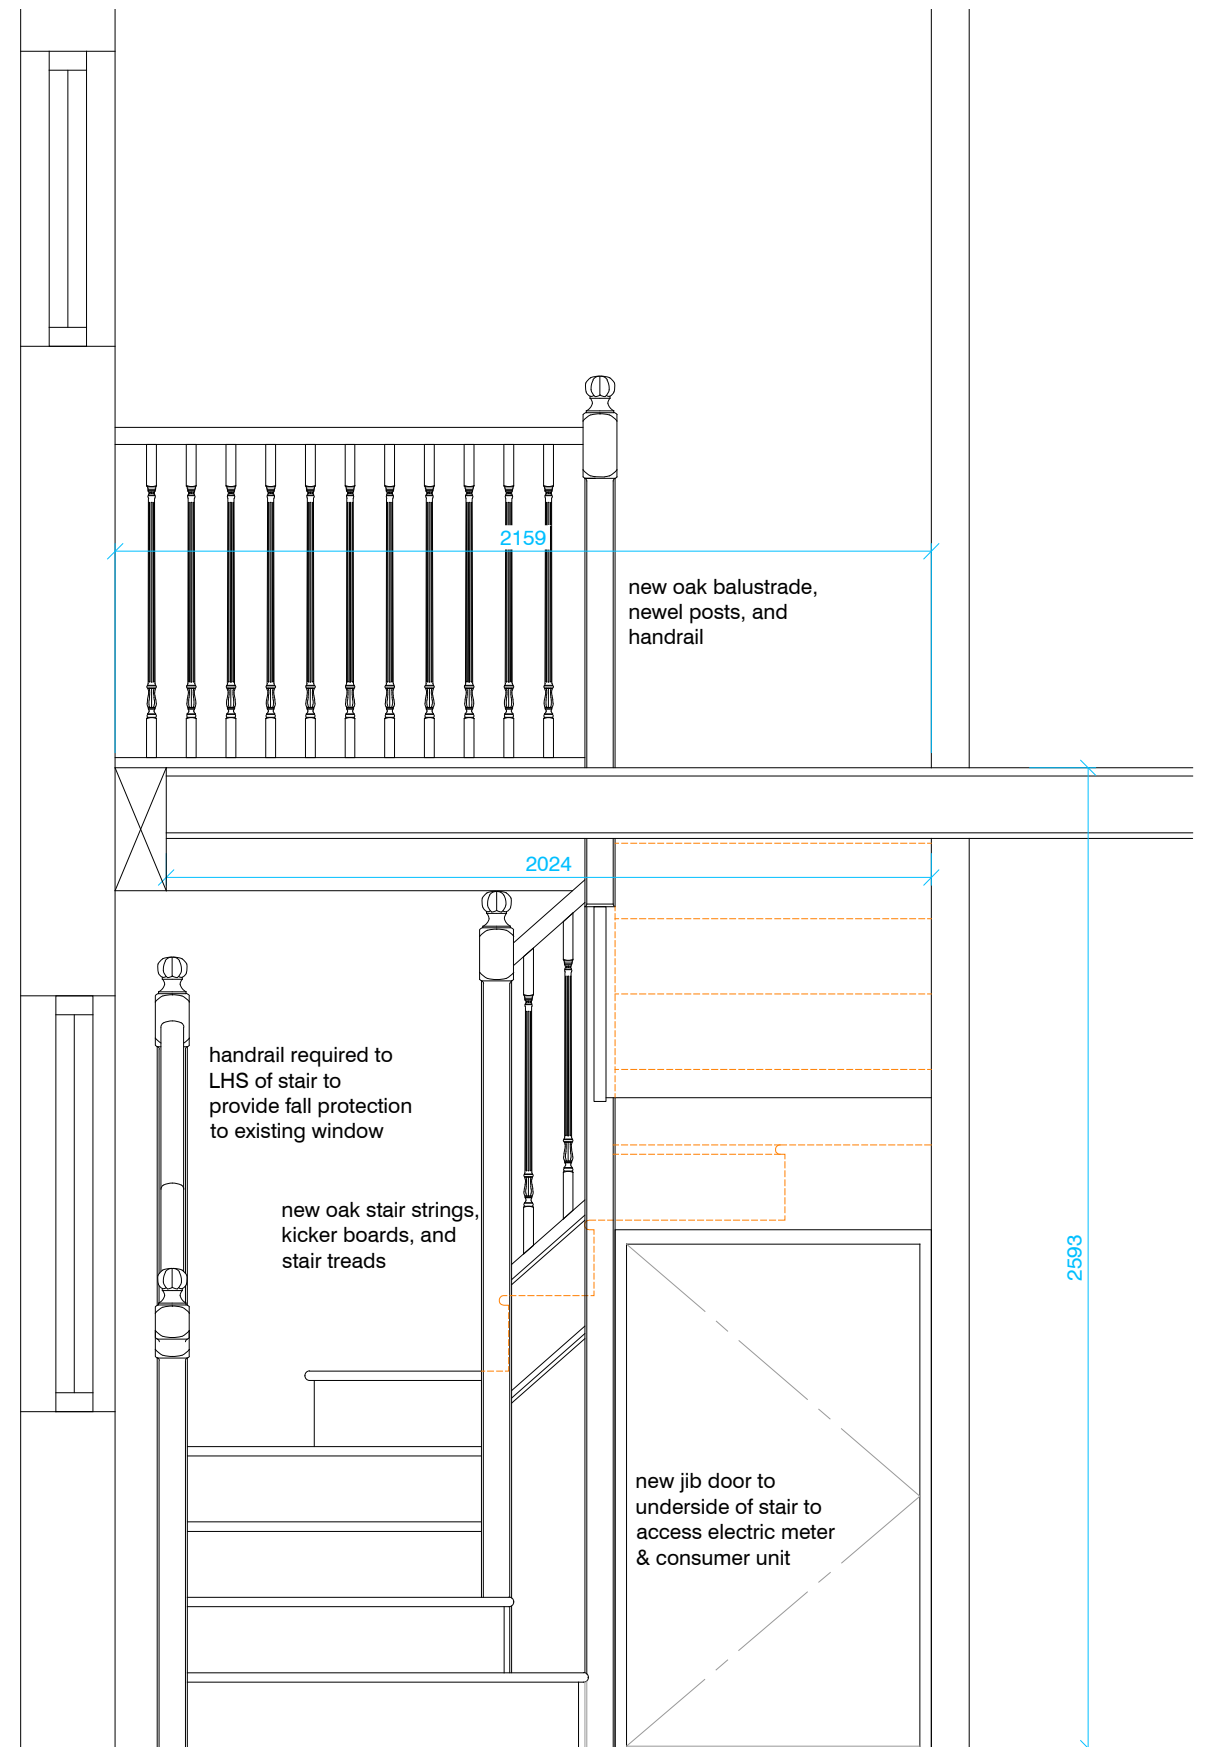


NOTES:
 Dimensions to be checked on site before commencing work. any discrepancies shall be reported to Curtis Leeves Technical Ltd. immediately.
 Do not scale from these drawings except for planning purposes. Use figured dimensions only.
 Where applicable this drawing is to be read in conjunction with other consultants' drawings.
 This drawing is the copyright of Curtis Leeves Technical Ltd. and may not be copied, altered or reproduced in any way, or passed to a third party, without written authority.

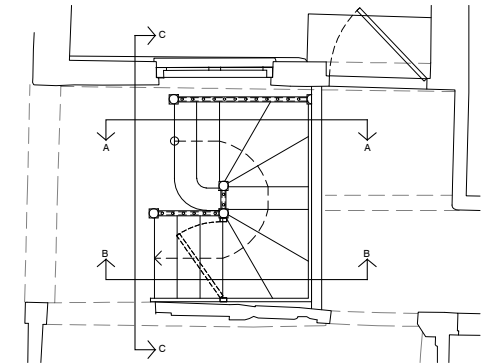

Stair Section CC

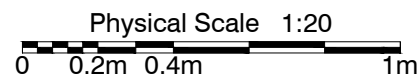

rev	description	date
PLANNING		



CURTIS LEEVES TECHNICAL LTD
 01243 378070 | mail@cltechnical.co.uk

client Mr & Mrs Sohl			
project Whitfield Court, Kanphill, Woking, Surrey			
title Stair Proposal Stair Section CC			
date June 2023	scale @ A3 1:20	drawn MRL	chkd GBC
project no. 2314	drawing no. P107	rev P1	