


# Location Plan

Site Address: Whitfield Court, Littlewick Road, Knaphill, Woking, GU21 2JU

Date Produced: 18-Feb-2024

Scale: 1:1250 @A3

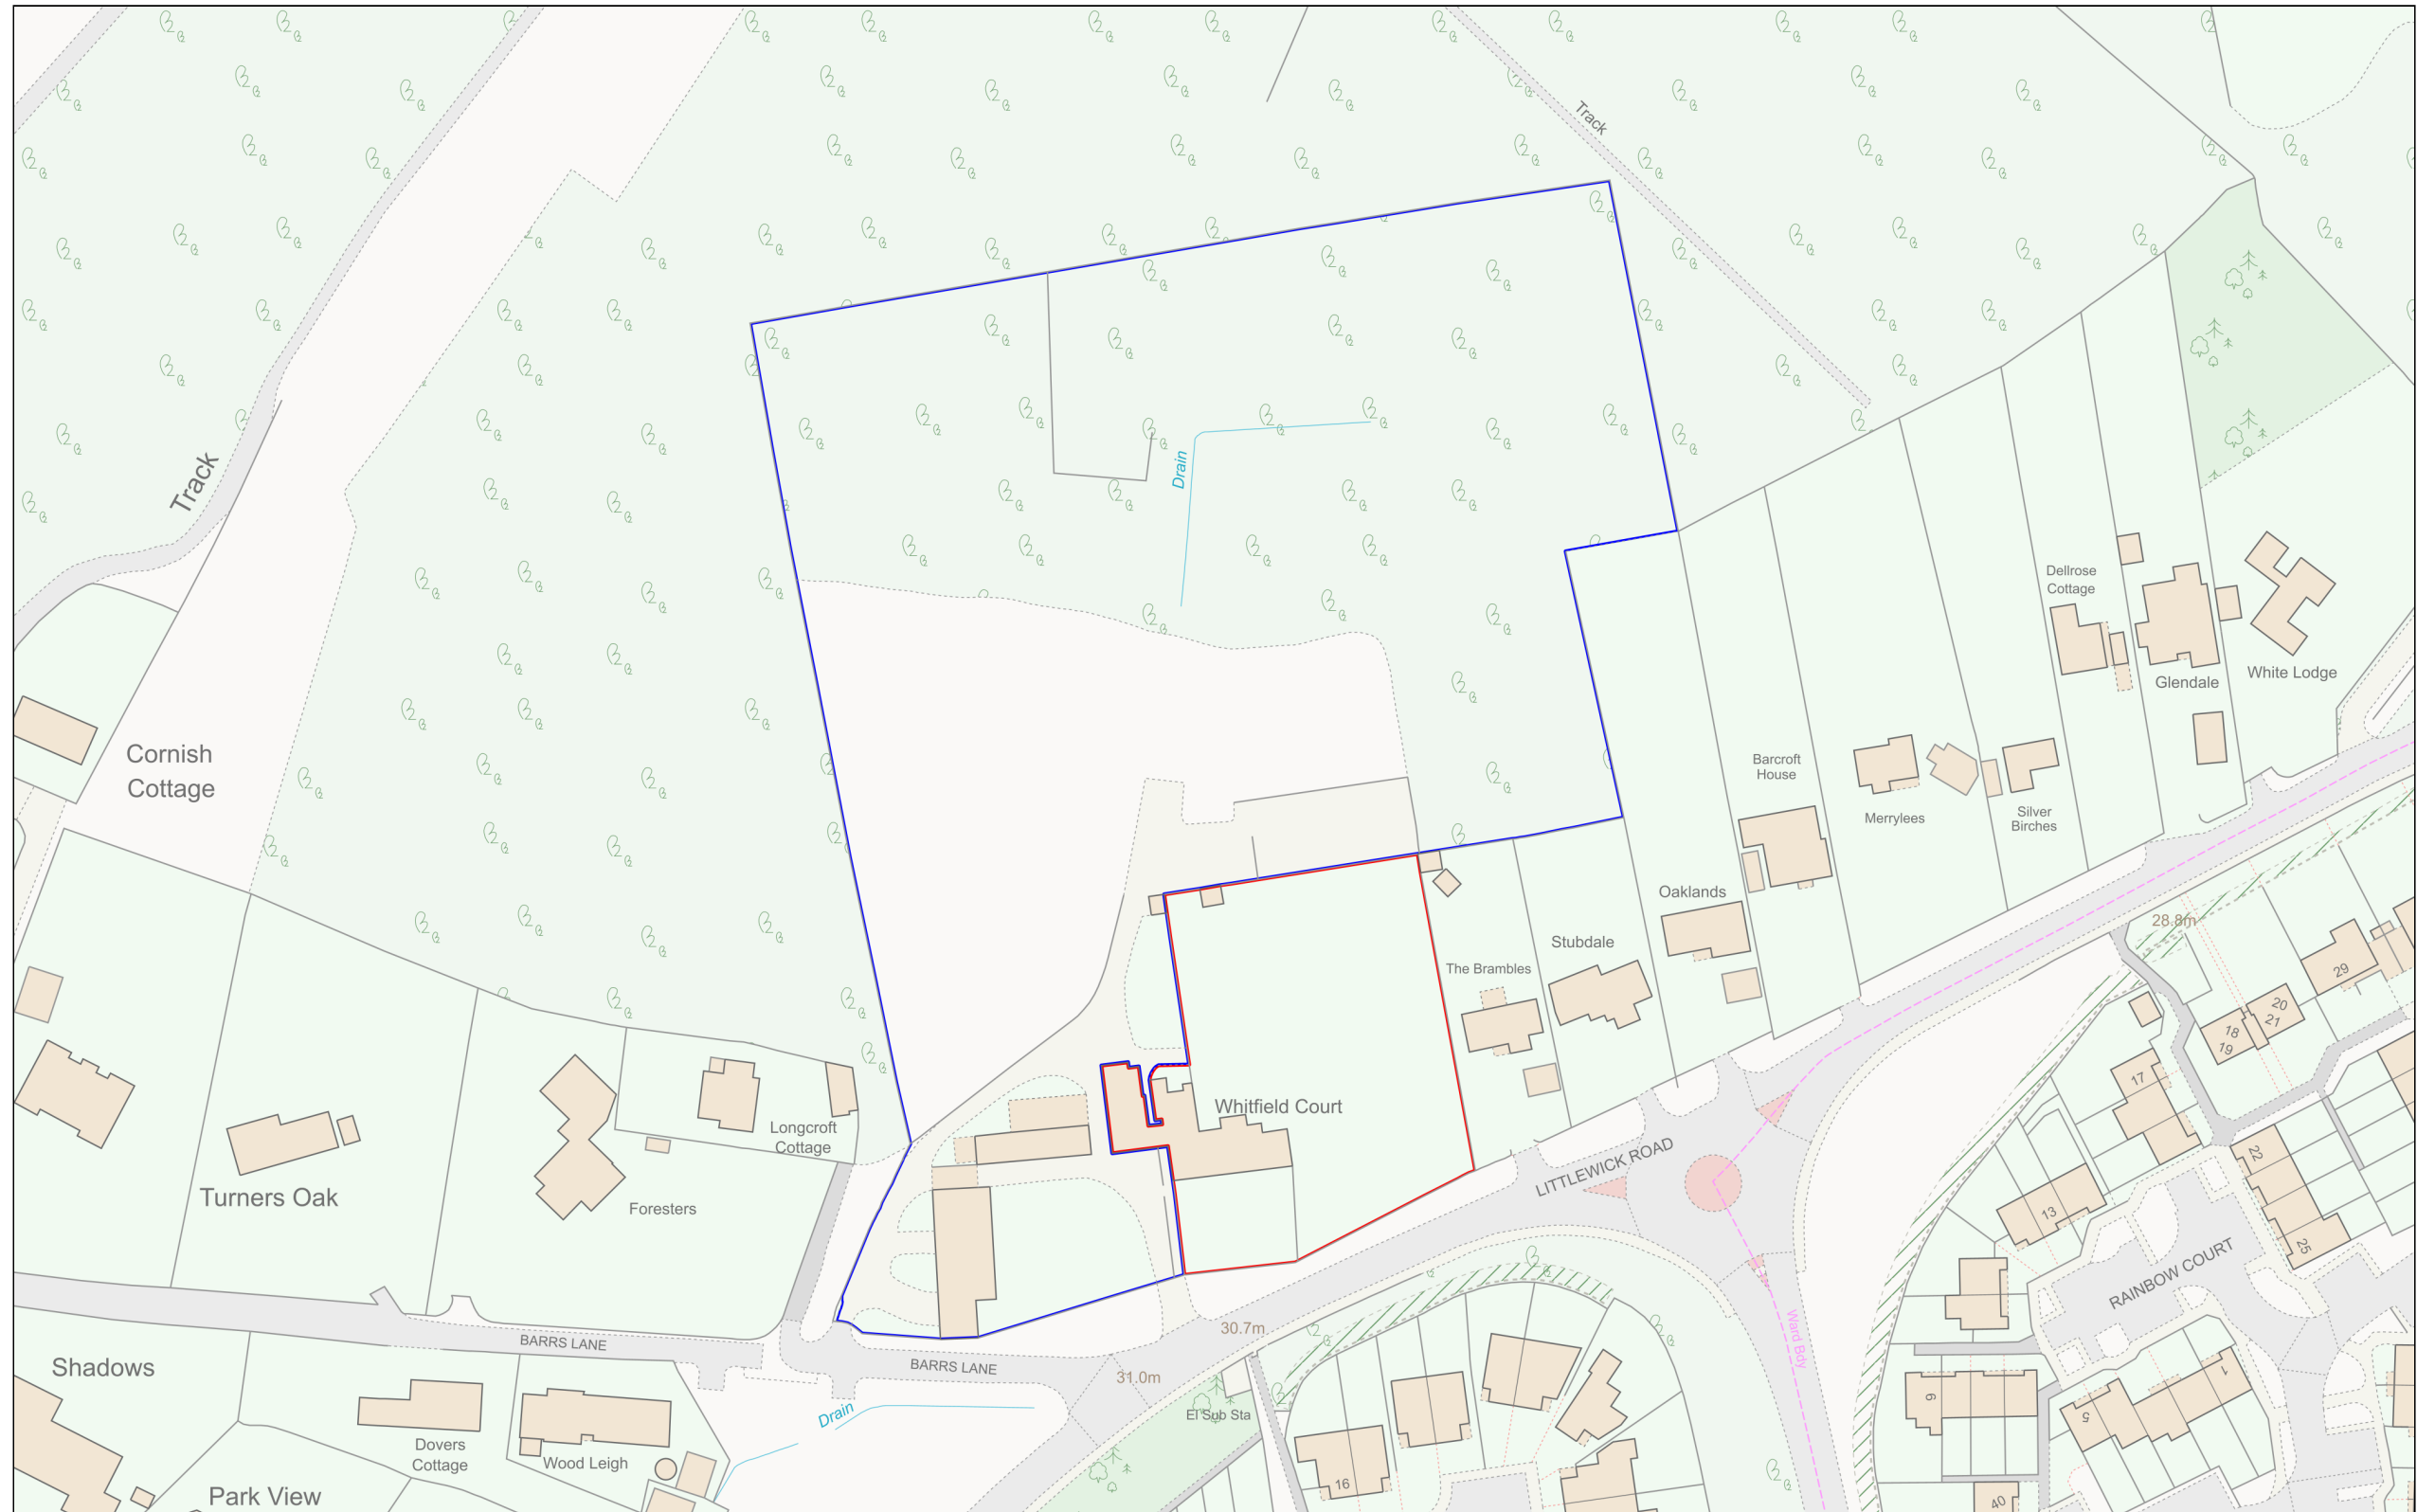

Planning Portal Reference: PP-12812684v1

