


NOTES:
 Dimensions to be checked on site before commencing work. any discrepancies shall be reported to Curtis Leeves Technical Ltd. immediately.
 Do not scale from these drawings except for planning purposes.
 Use figured dimensions only.
 Where applicable this drawing is to be read in conjunction with other consultants' drawings.
 This drawing is the copyright of Curtis Leeves Technical Ltd. and may not be copied, altered or reproduced in any way, or passed to a third party, without written authority.

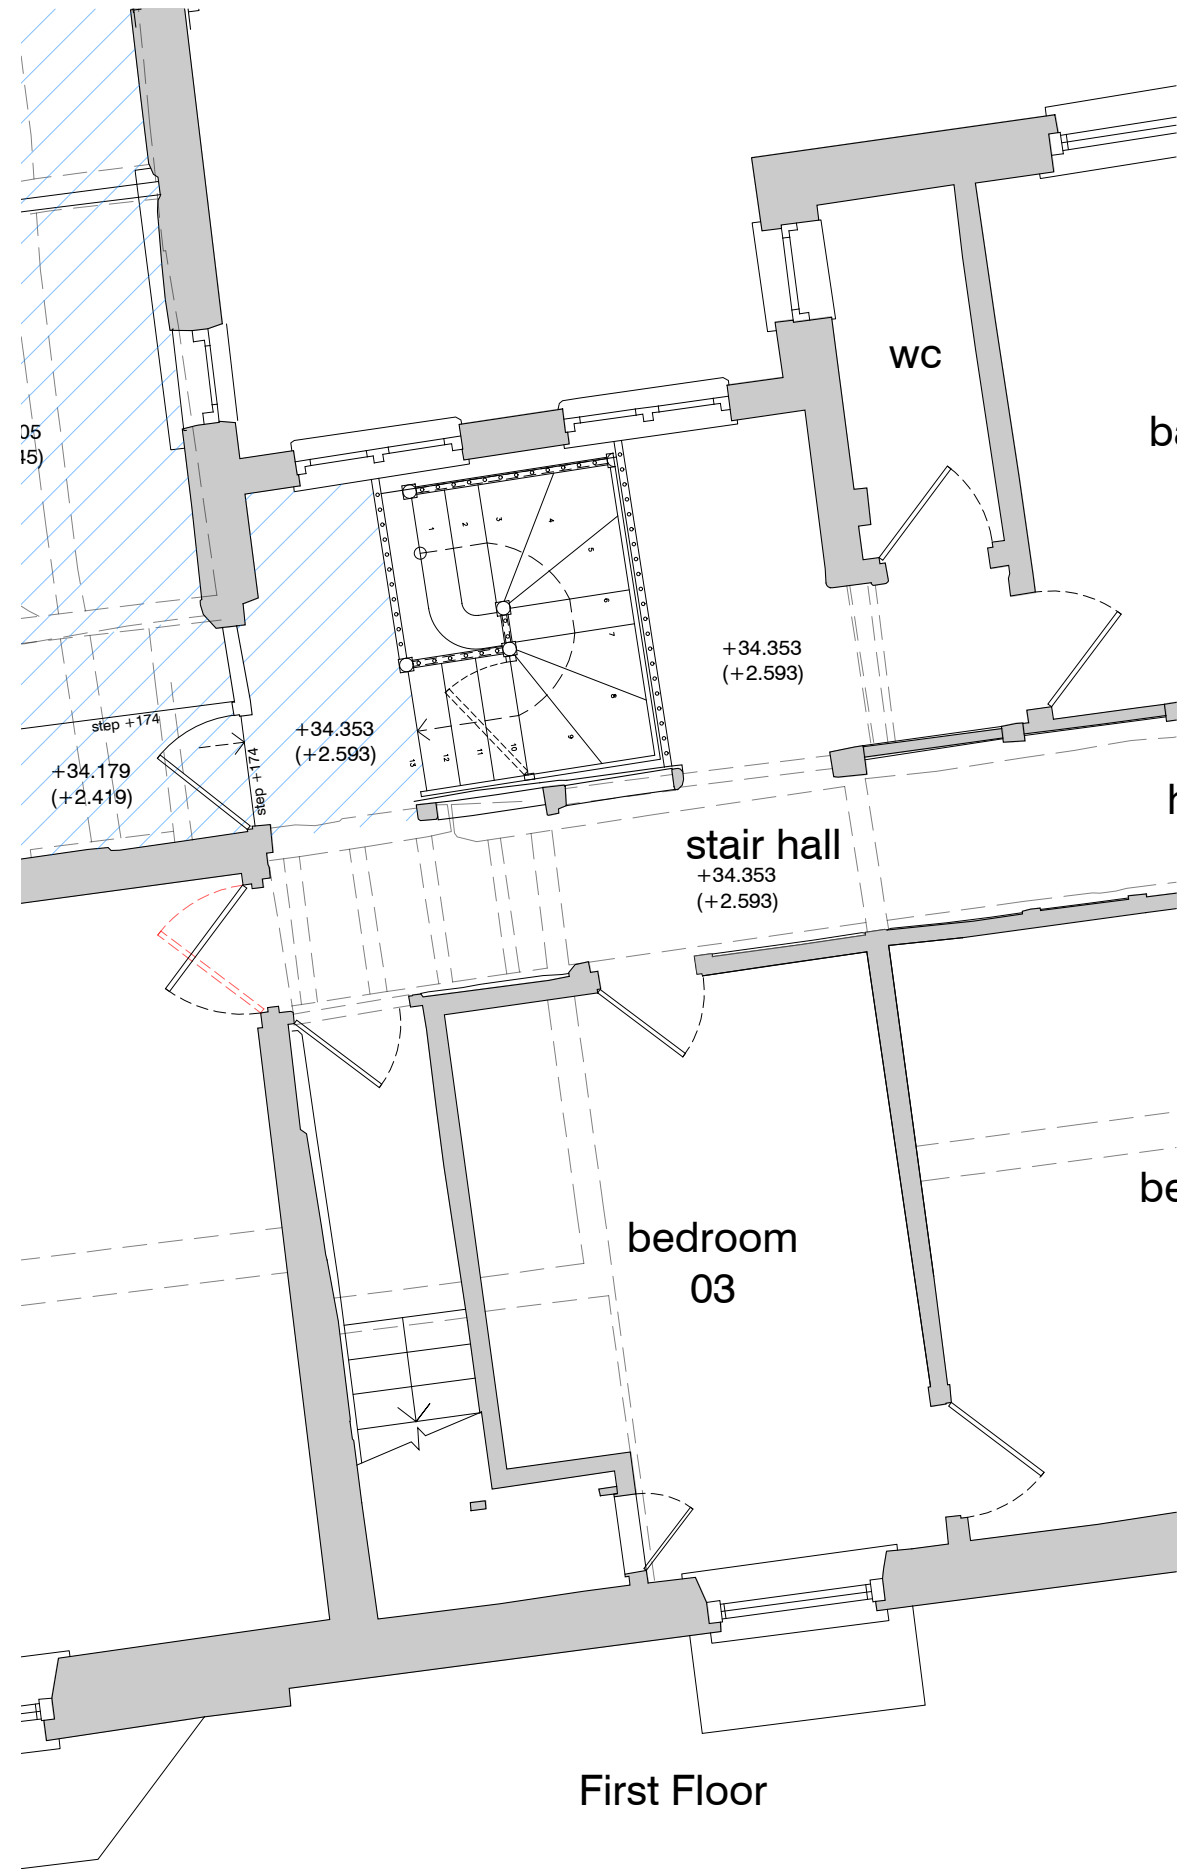

rev	description	date
PLANNING		



CURTIS LEEVES TECHNICAL LTD
 01243 378070 | mail@cltechnical.co.uk

client	Mr & Mrs Sohl		
project	Whitfield Court, Kanphill, Woking, Surrey		
title	Stair Proposal		

date	scale @ A3	drawn	chkd
June 2023	1:50	MRL	GBC
project no.	drawing no.	rev	
2314	P105	P1	