






Elevation 1

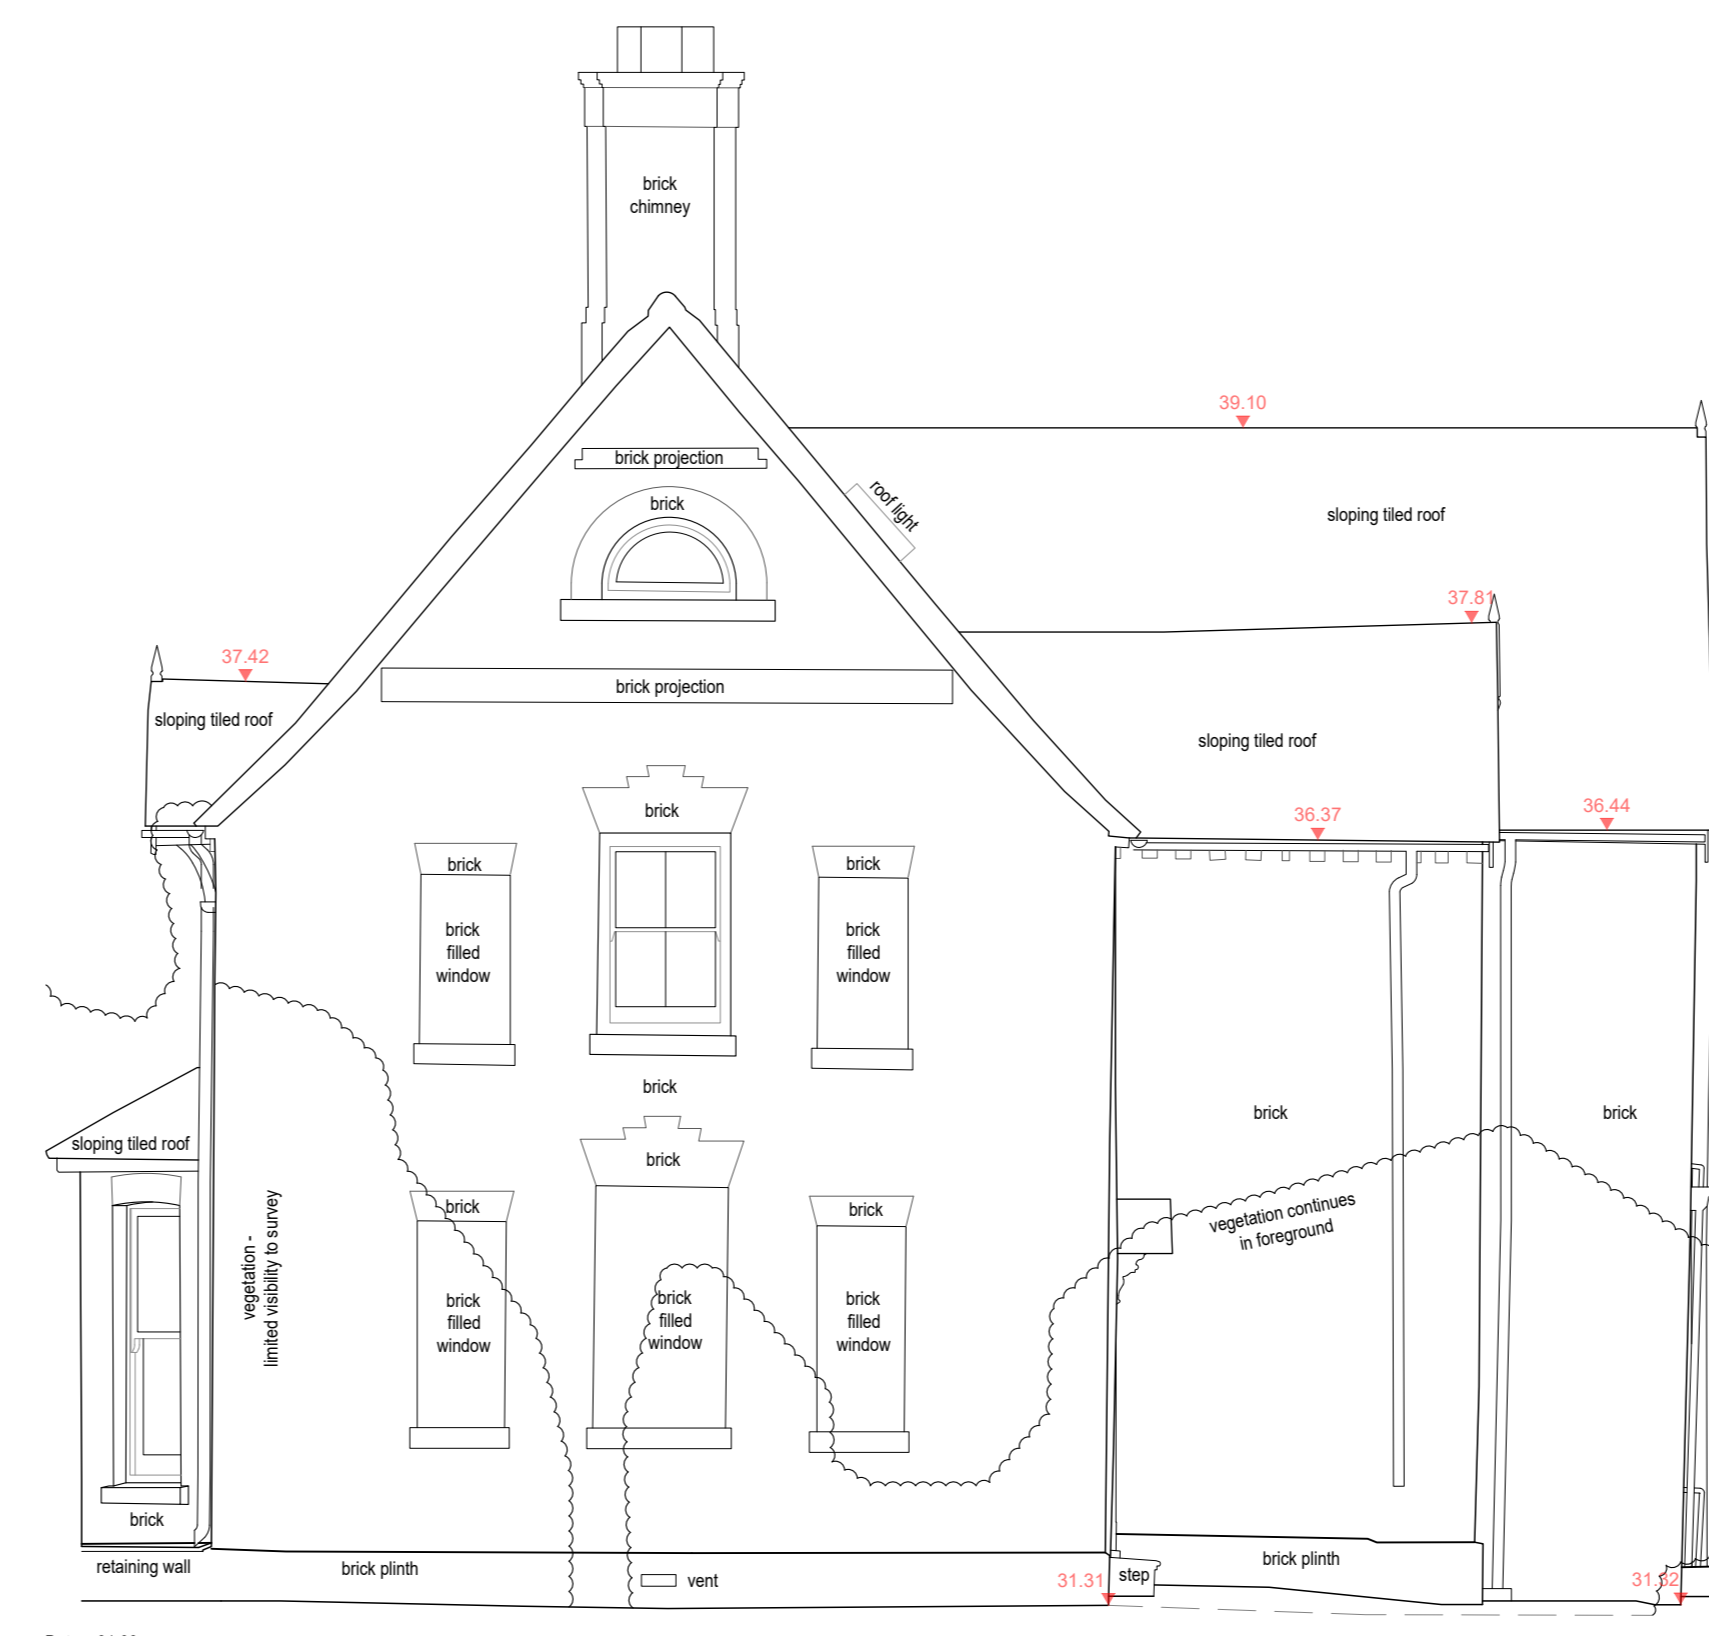


Elevation 2

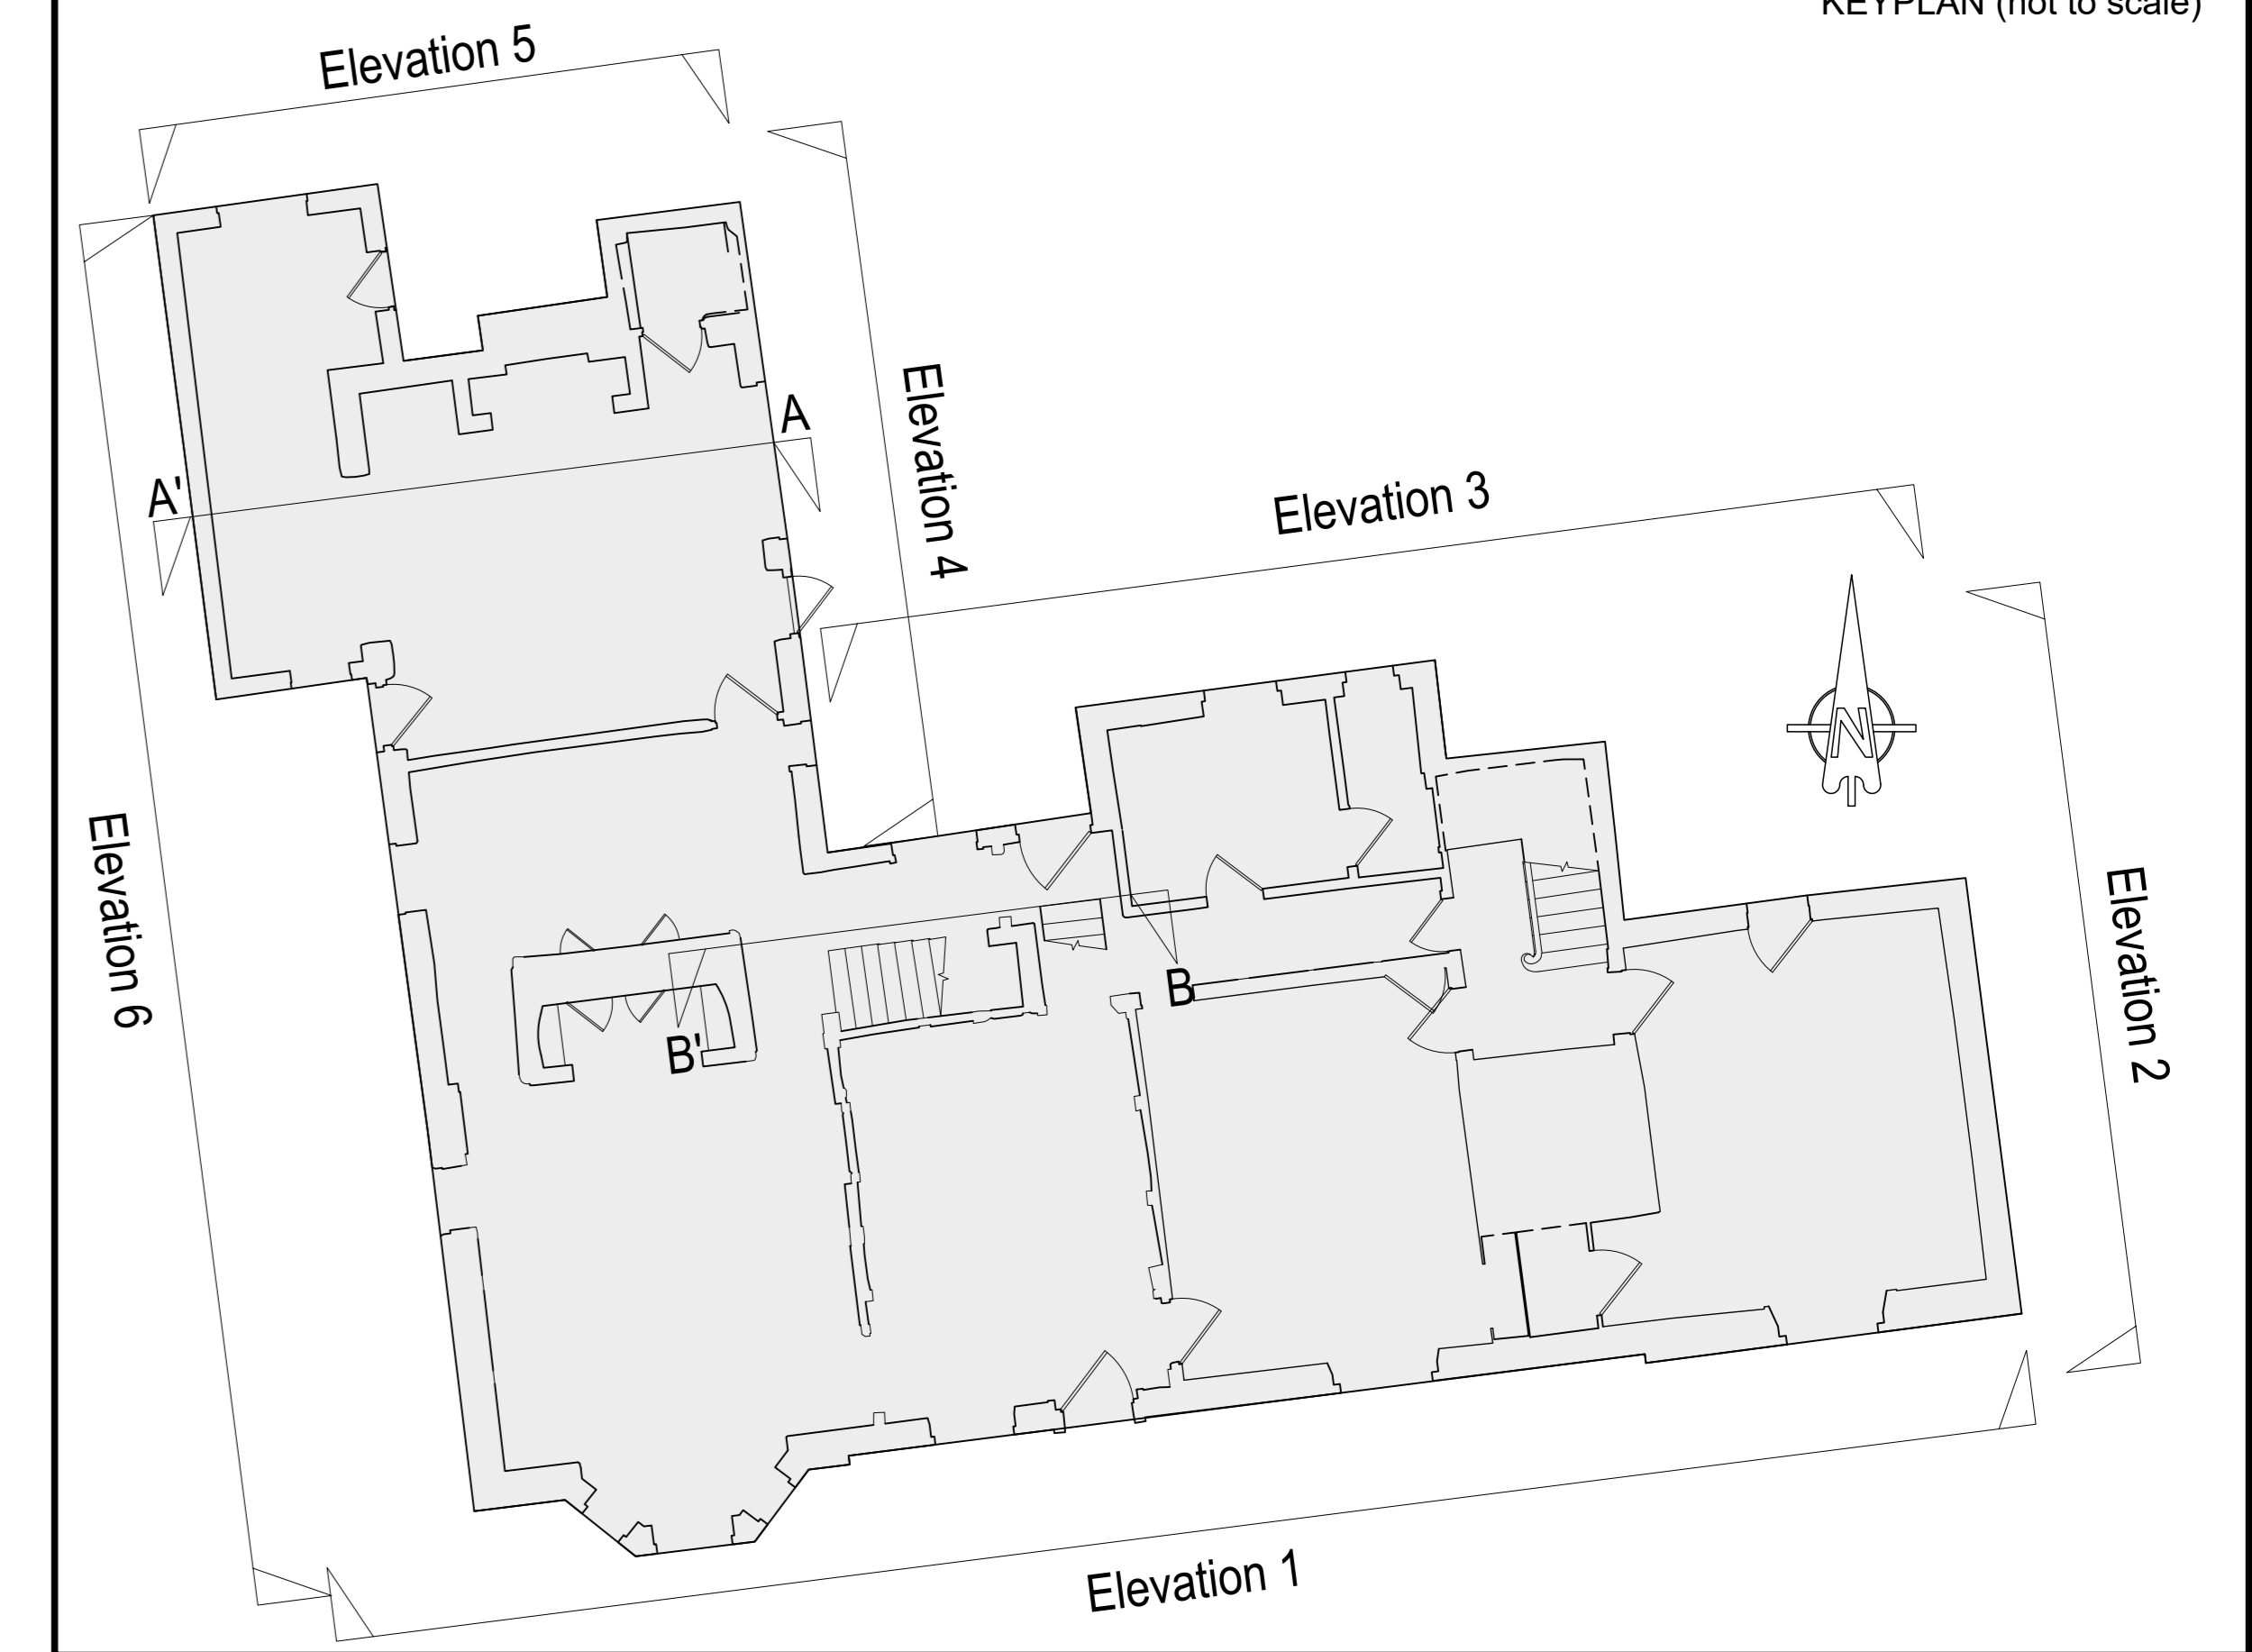


Elevation 3

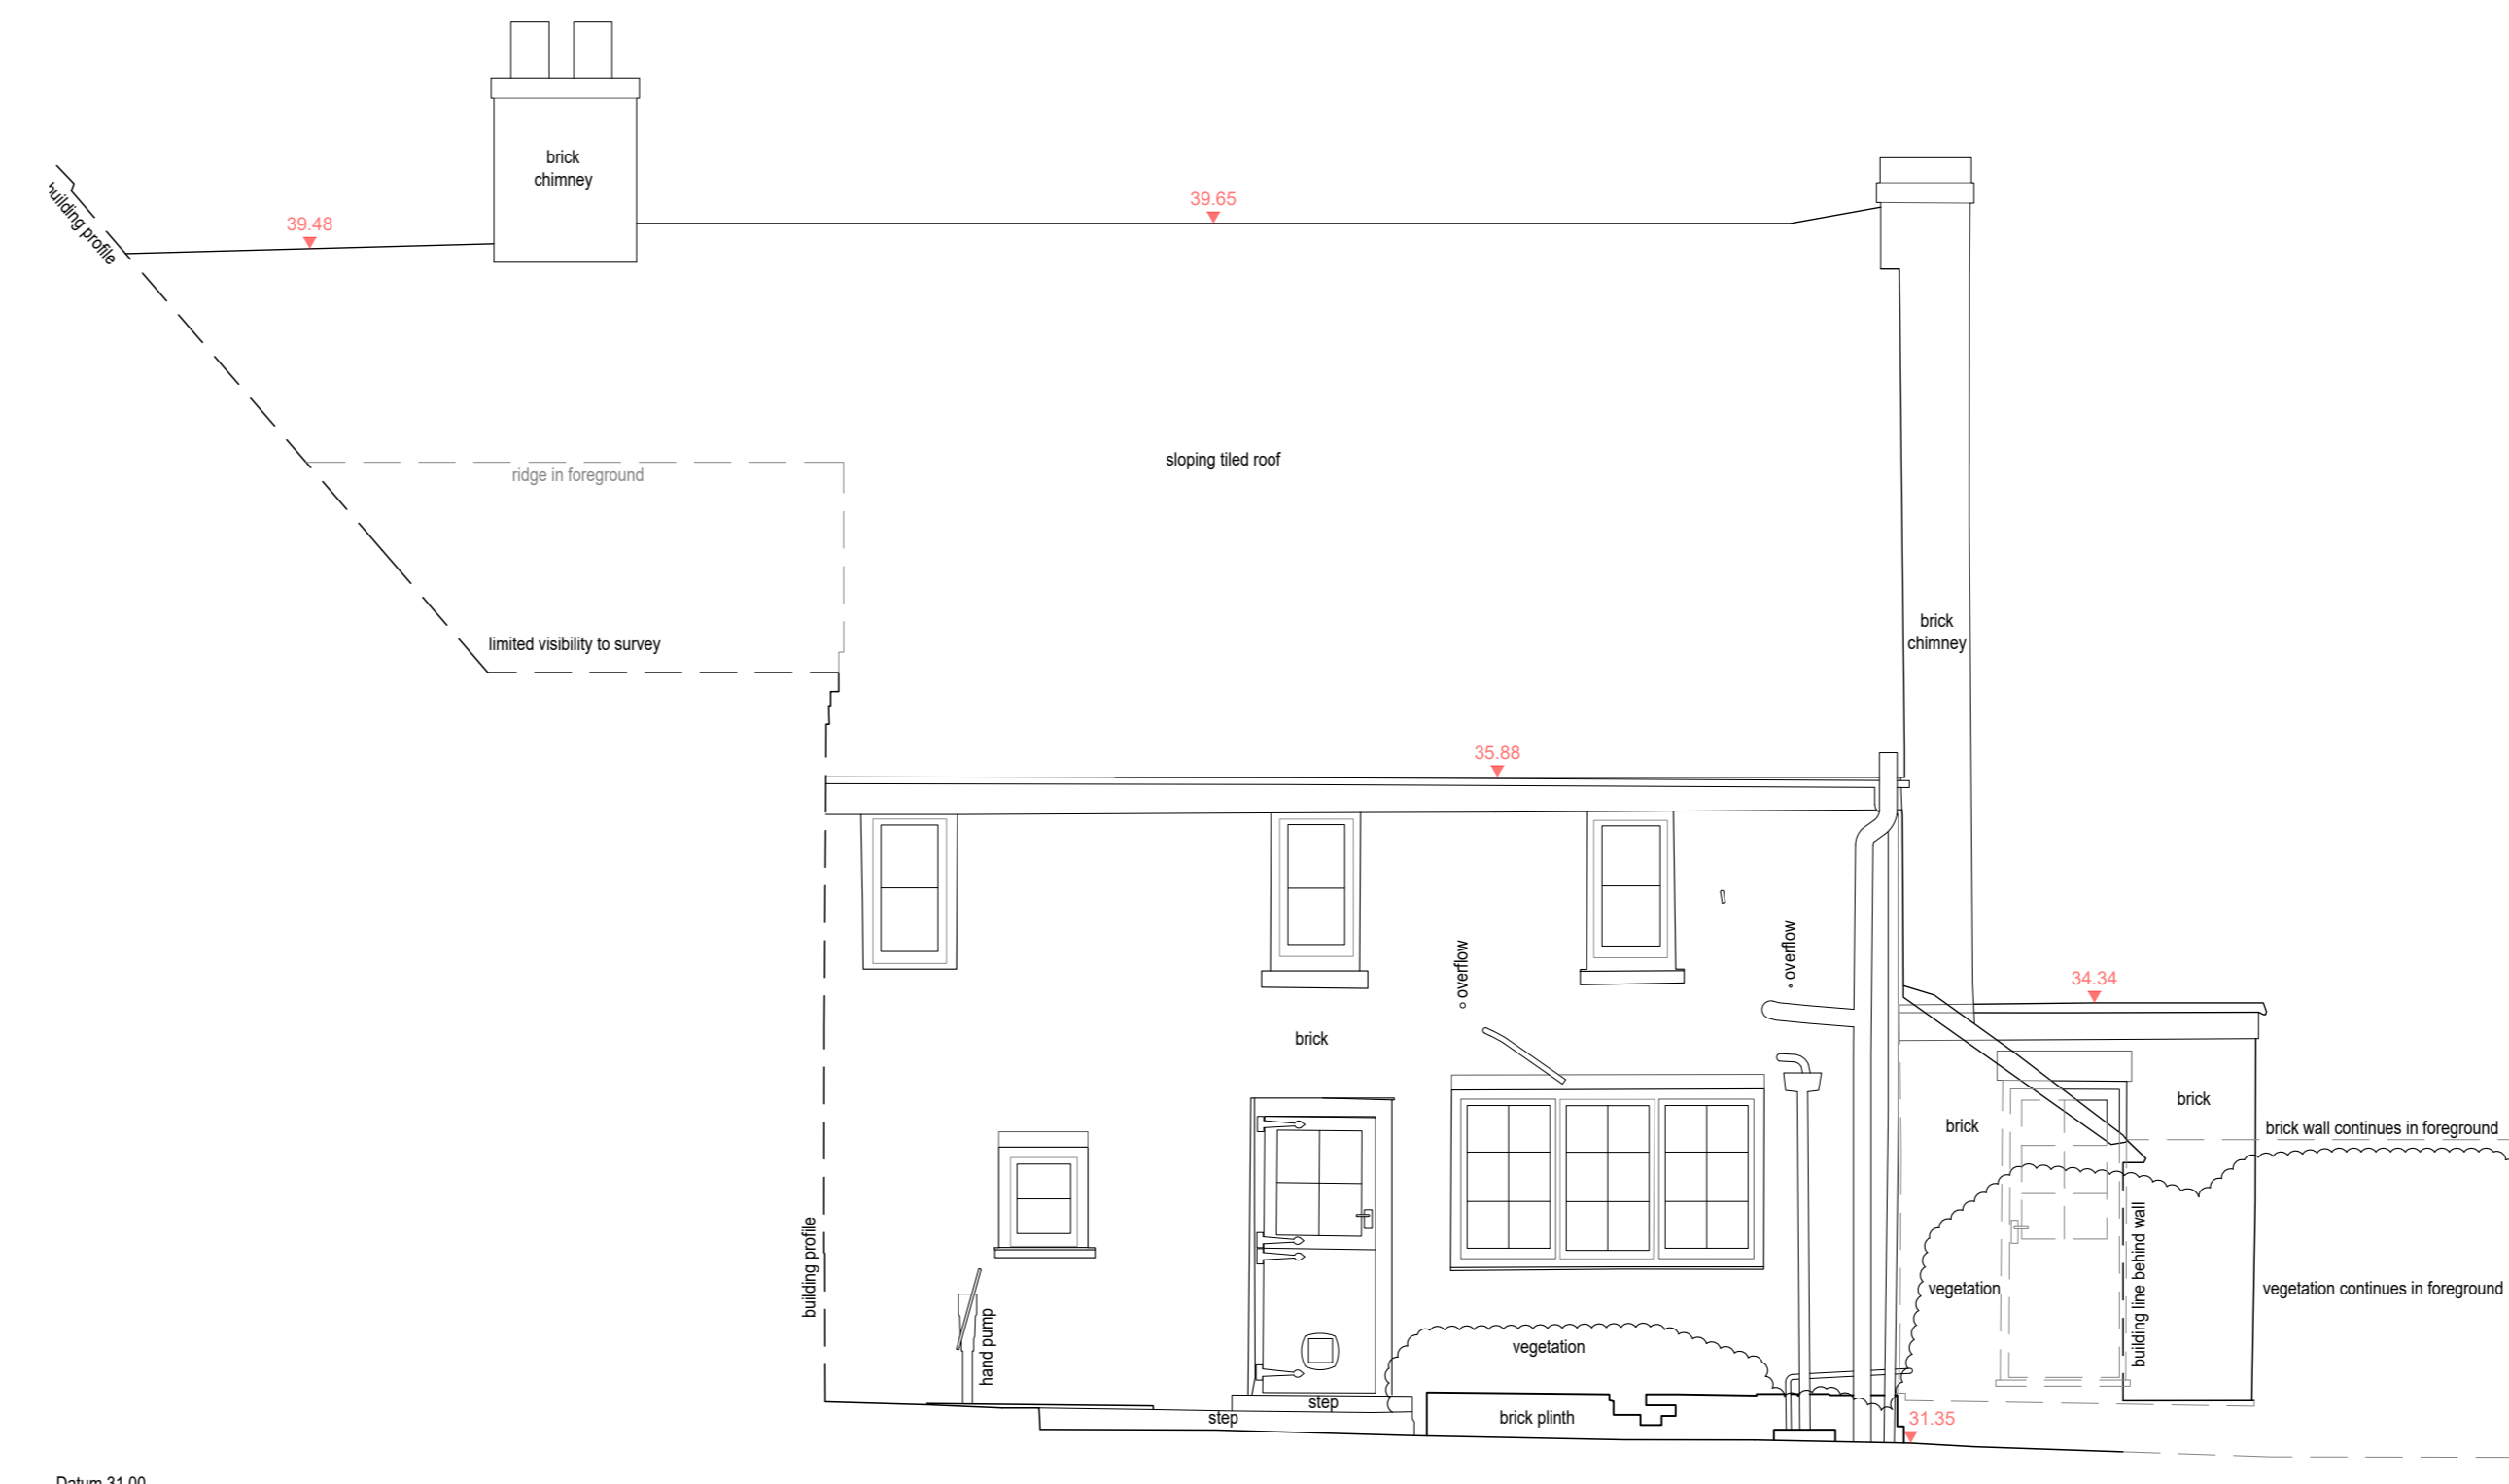


Elevation 4

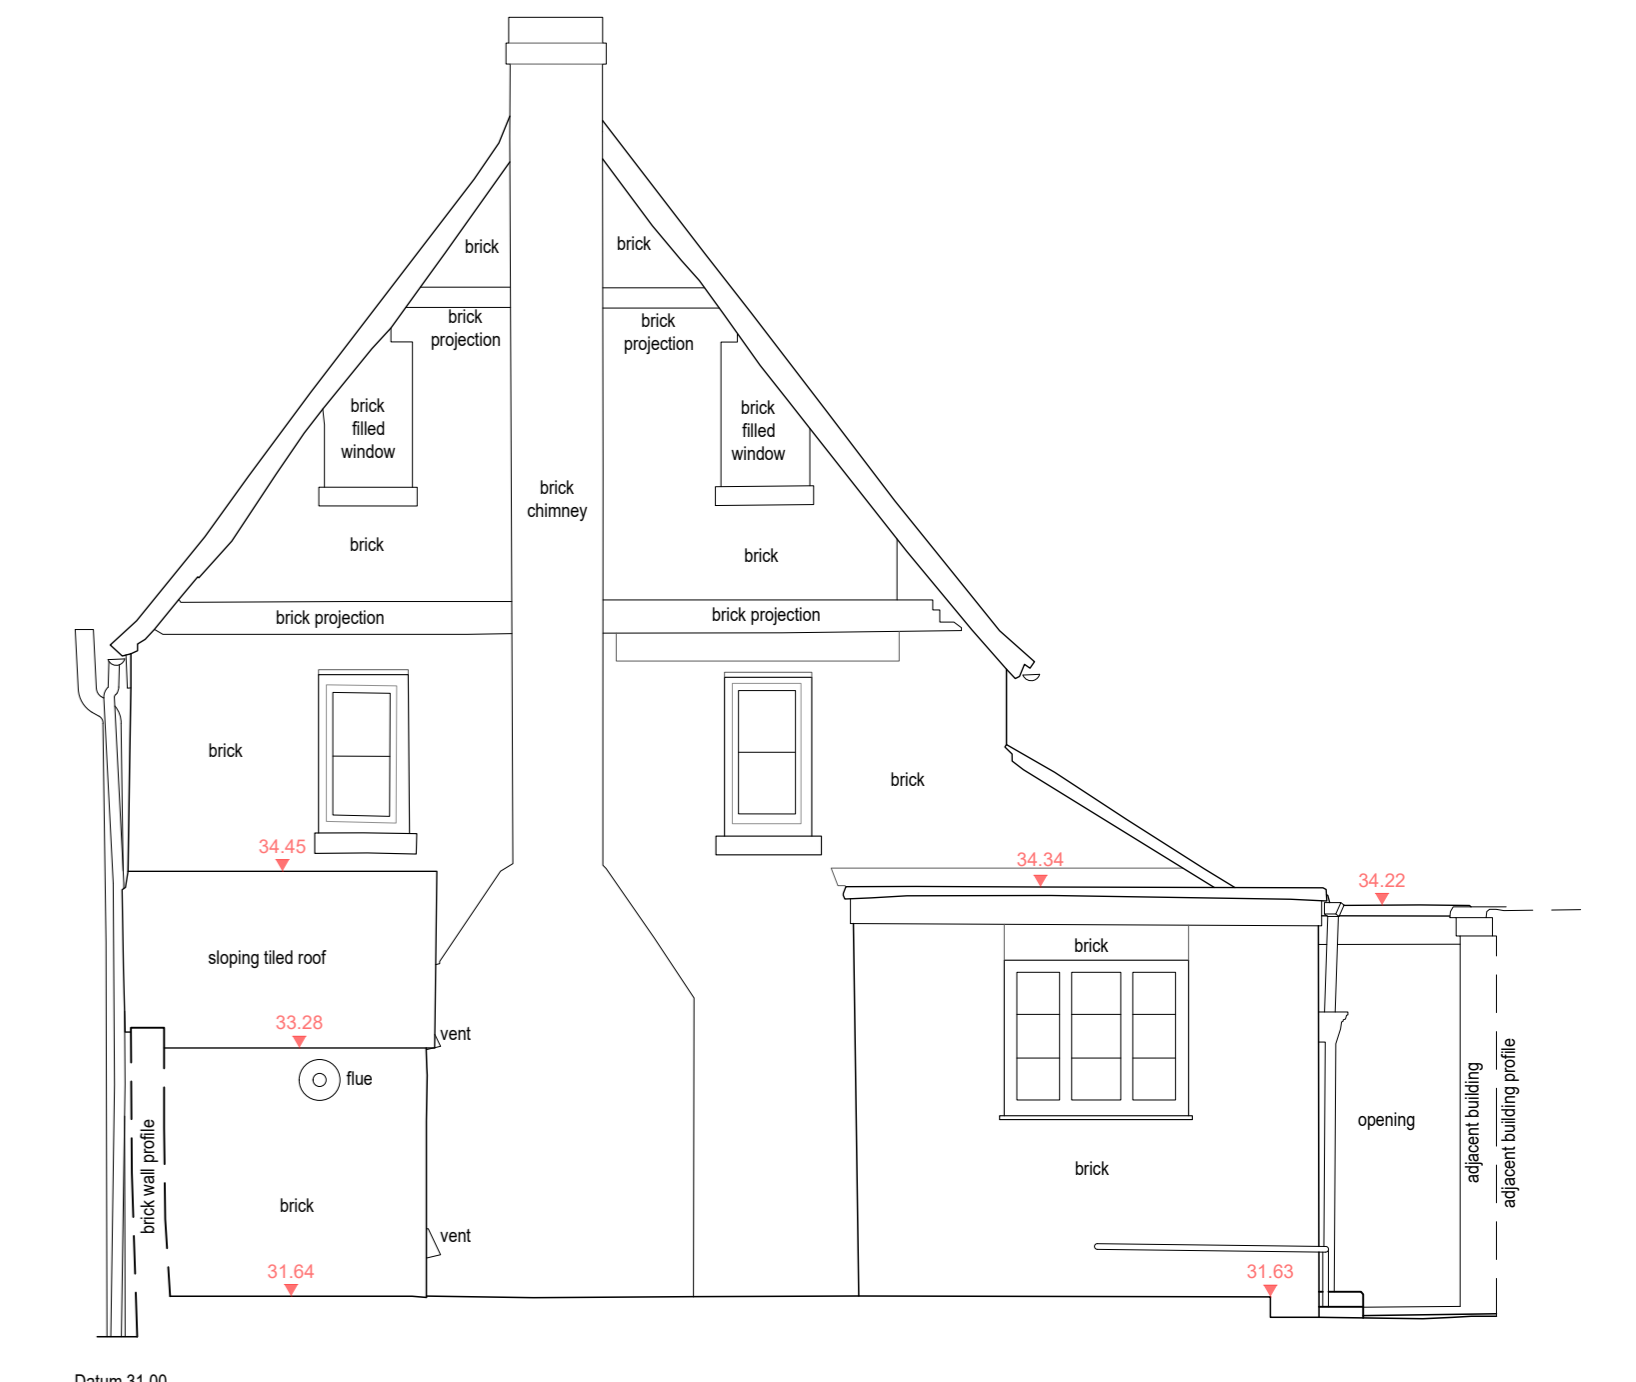


Elevation 5

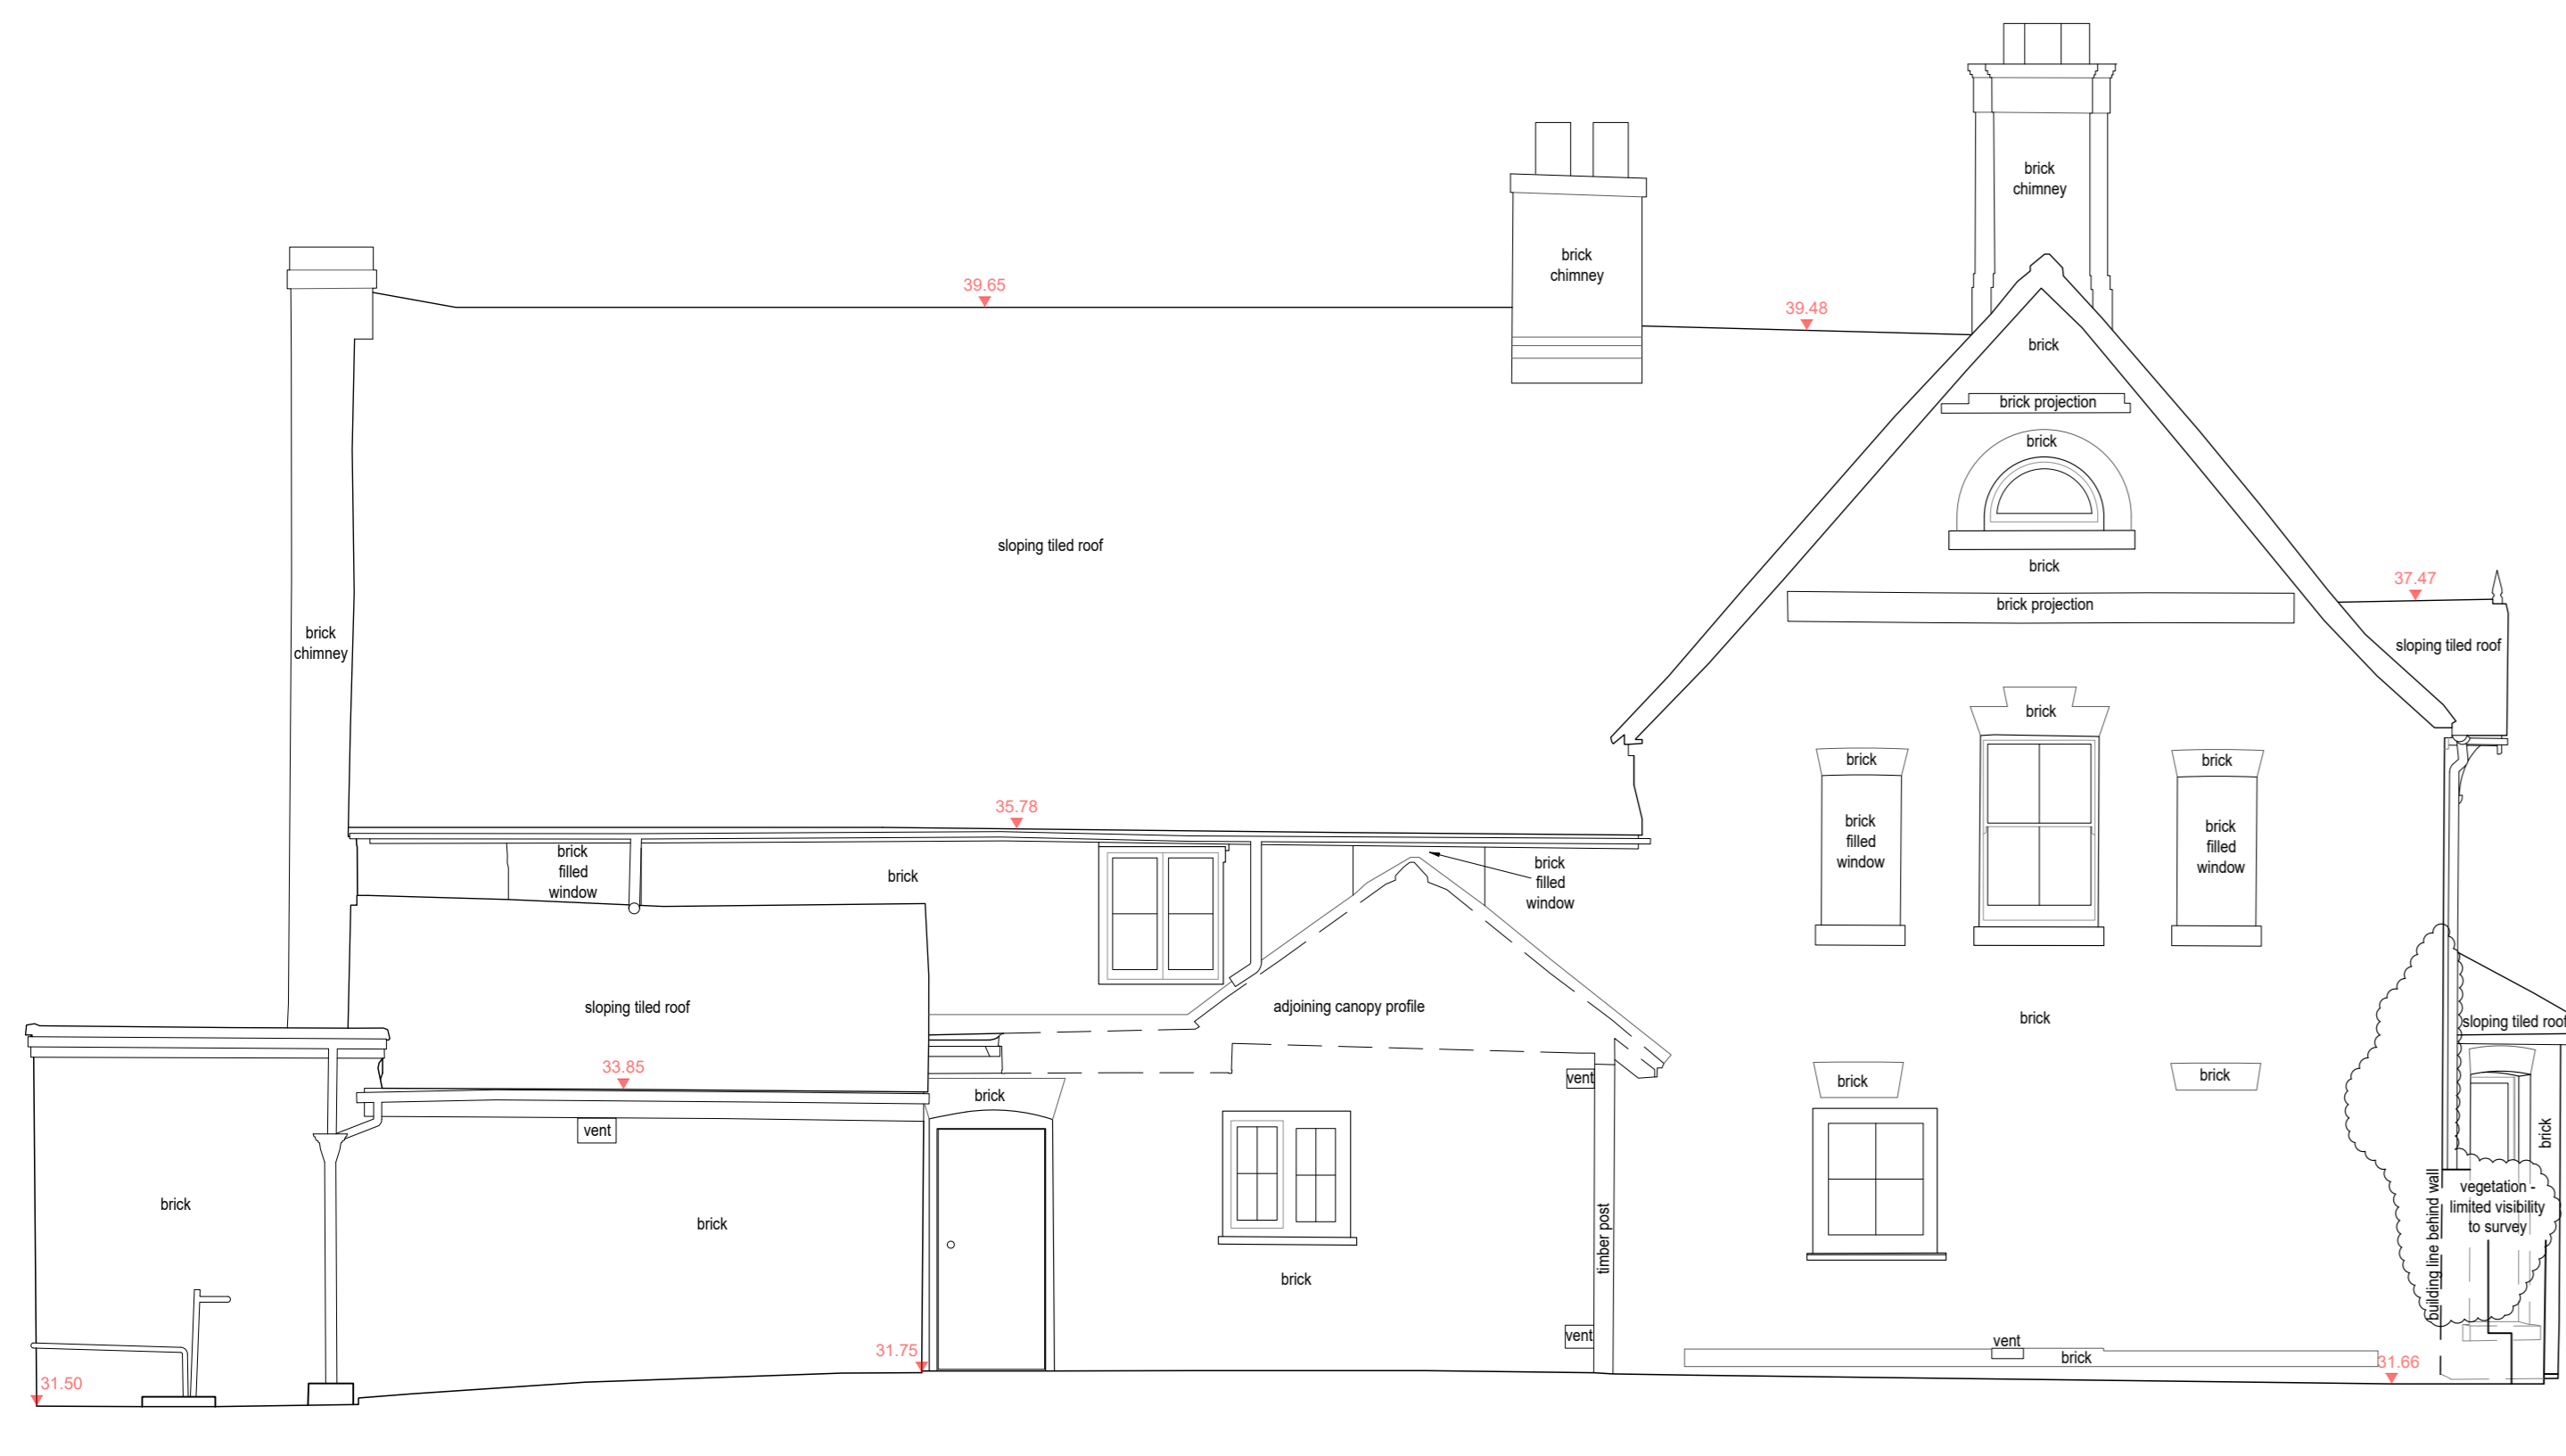

Elevation 6

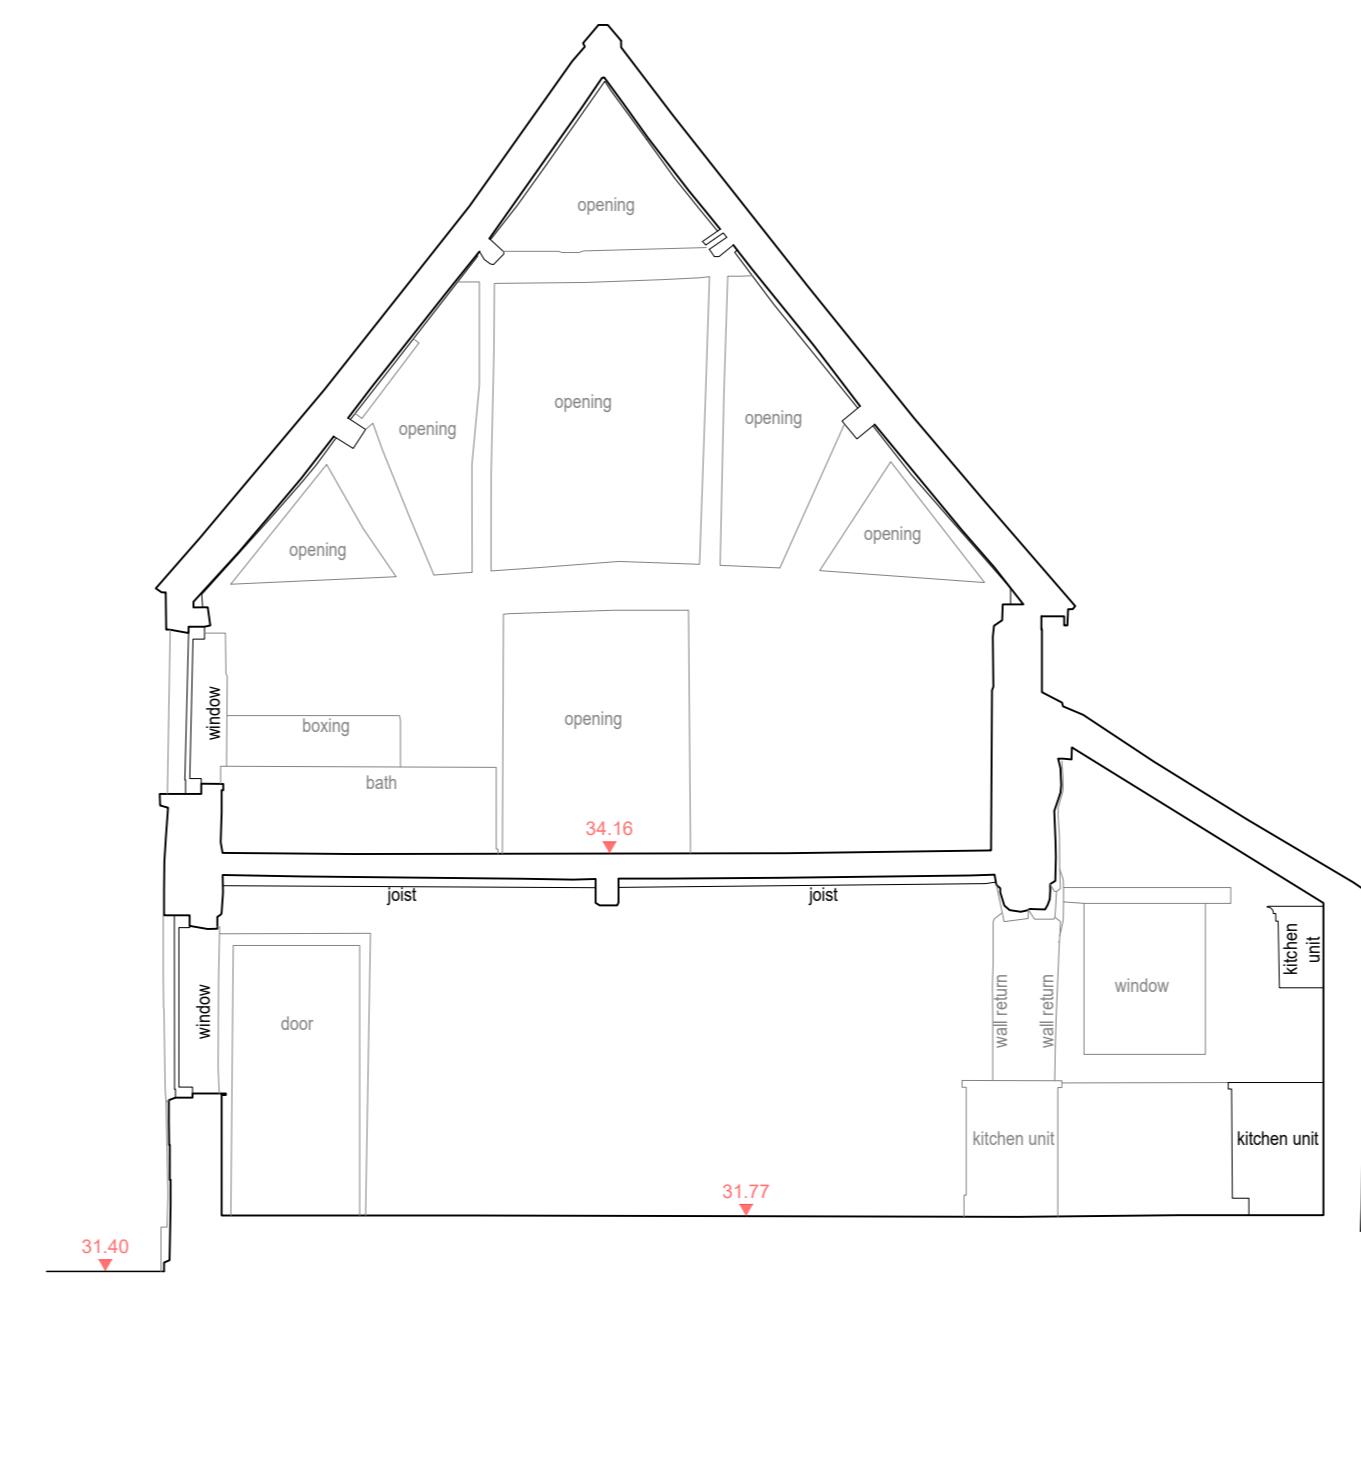

Section A-A'

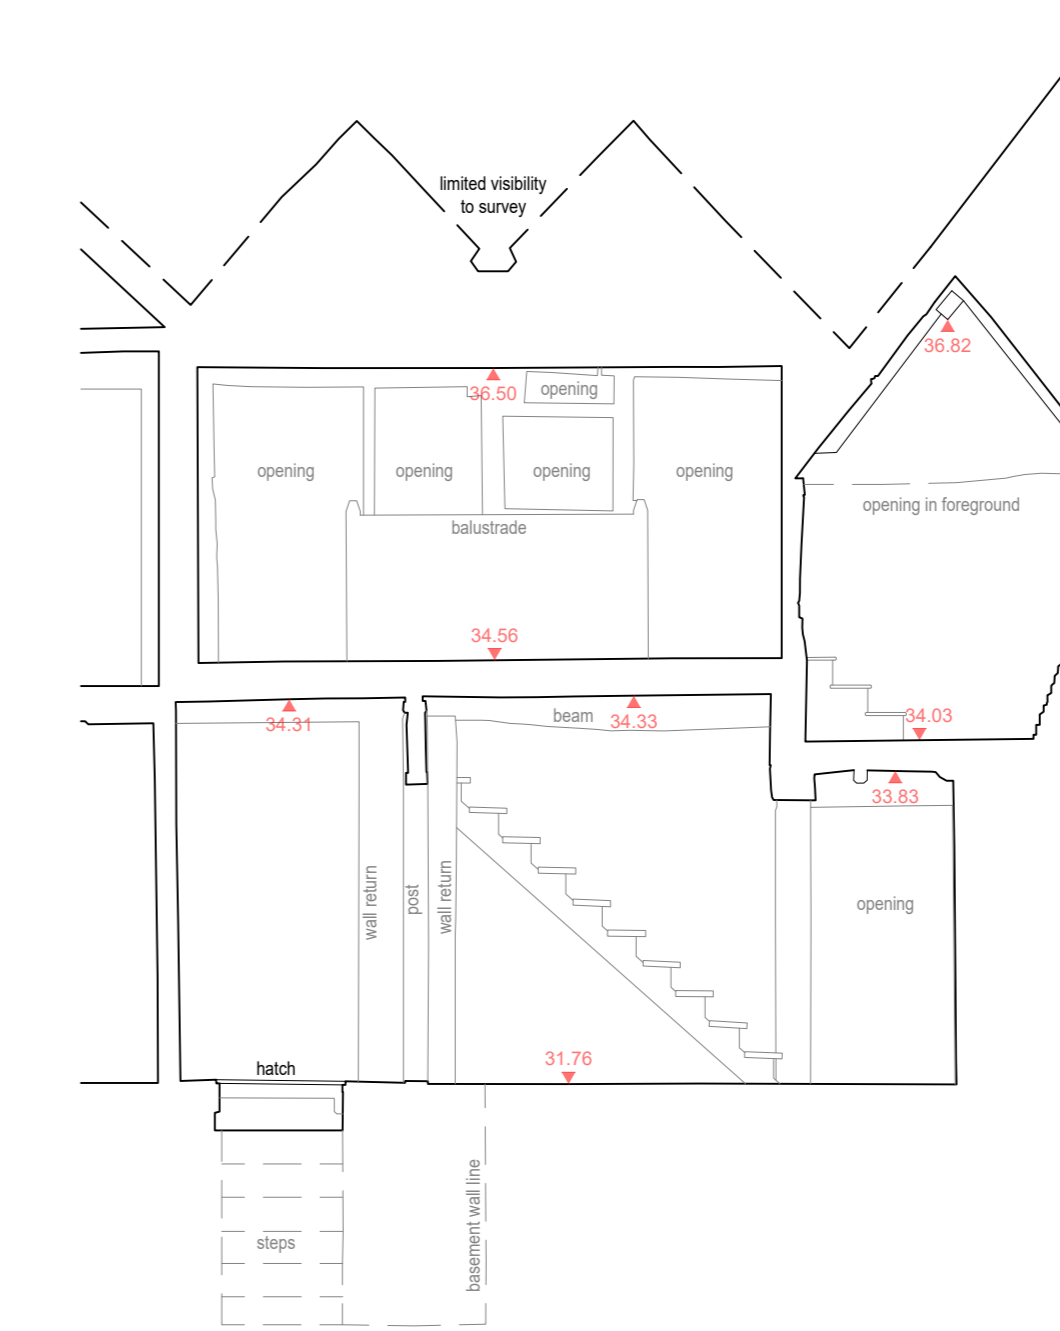

Section B-B'

NOTES
Levels are related to OS Datum determined from the National GPS Network using OSGM15.
Floor levels will generally be taken to top of floor covering.

Geomatic Surveyors

siteline

Unit E, Woodside
34 Parham Drive
Eastleigh
SO50 4NU
t: 023 8081 1081
w: siteline.co.uk

JAMES SOHL & JULIAN CONDE-GATO Client

WHITFIELD COURT KNAPHILL WOKING Contract

ELEVATIONS & SECTIONS Title

1126WF200 Drawing Number

JUNE 2021 Date

1:50 (at A0) Scale

ST / JJ Surveyor(s)

