


KEY



Proposed garden office/games room



Site boundary

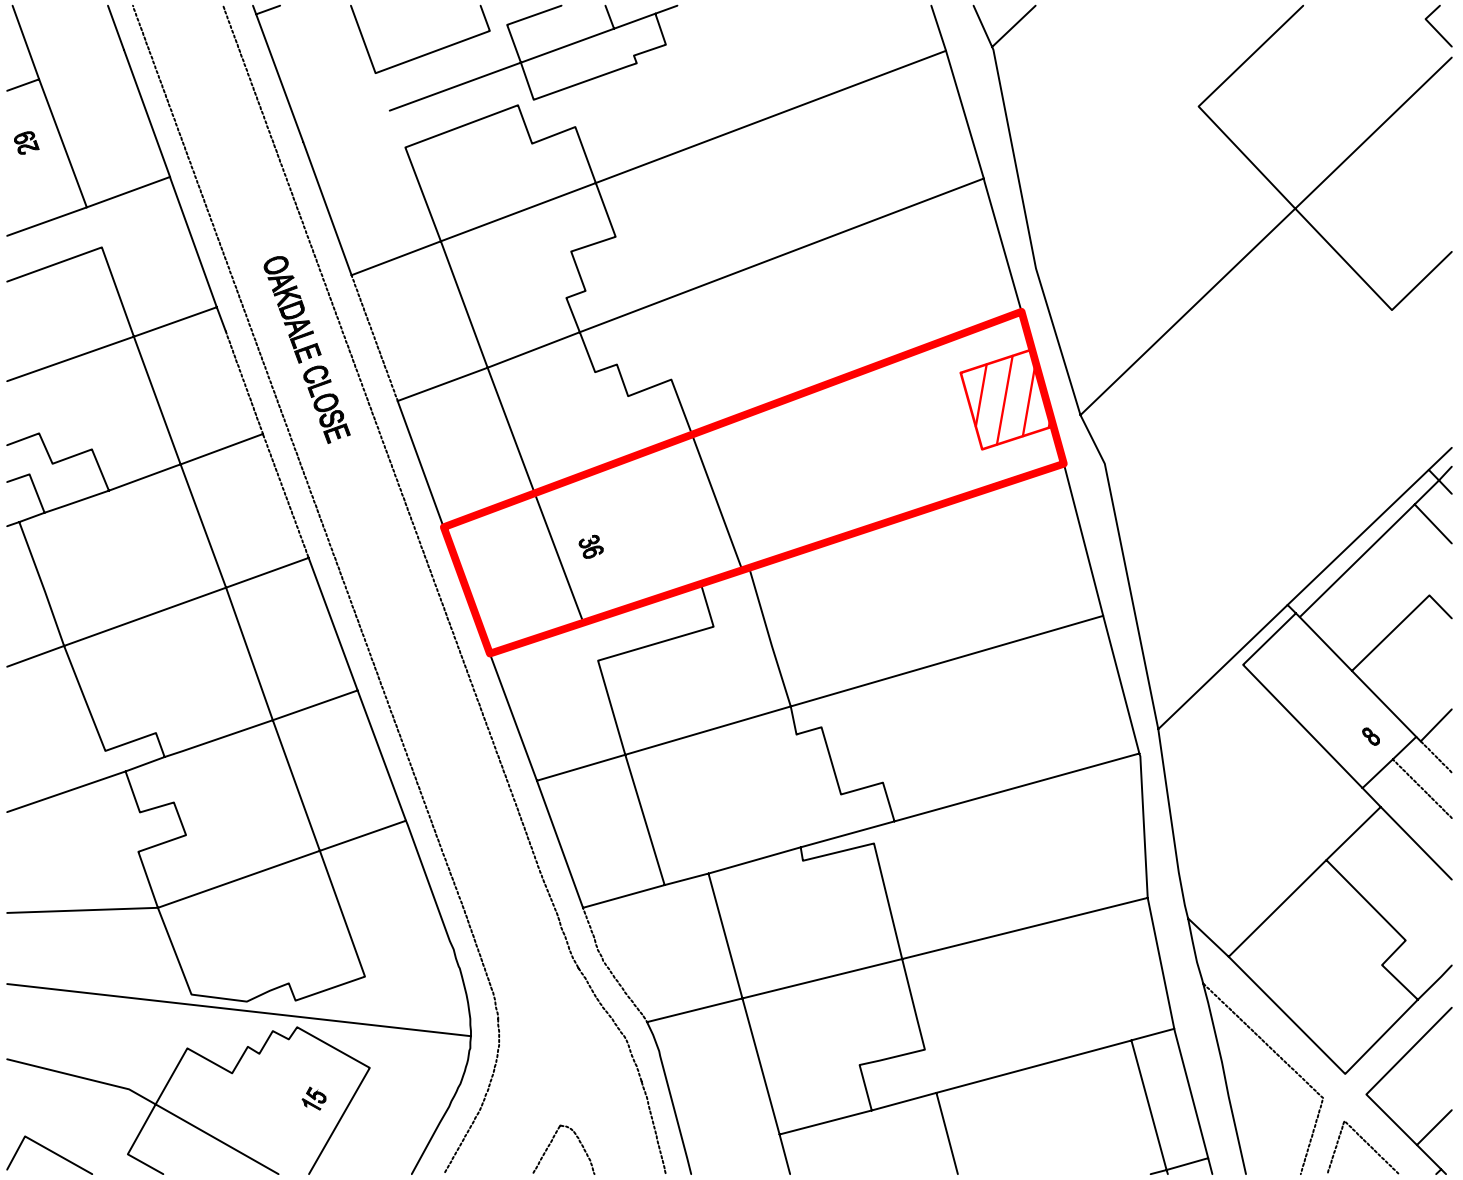

date	rev	name	chk	note
Feb 2024	-	Block Plan KPB		Planning submission.

A4

Original Sheet Size

0mm

50mm

PROJECT 36 OAKDALE CLOSE
DOWNEND
BRISTOL
BS16 6ED

DRAWING TITLE Block Plan

SCALE	DATE	DRAWN	CHK	DRAWING NUMBER	REV.
1:500 @ A4	Feb 2024	KPB	KPB	KB/02/Block Plan	-