


# Beggars Roost

## Proposed Elevations Sheet 3



**05. Elevation Rear**  
(North West Facing)

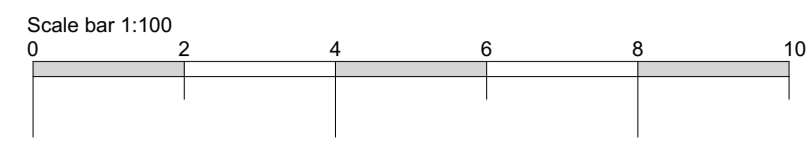

**06. Elevation Rear**  
(North West Facing - Section at low garden level)

1. This drawing and content is copyright © of coombes : everitt architects limited and should not be copied without their prior written consent.
2. For construction purposes only, do not scale drawing. All dimensions to be checked on site prior to construction and any discrepancies reported to contract administrator.
3. Do not use this drawing for setting out unless drawing specifically indicates setting out points.
4. Engineering information is indicative only and should be taken from structural engineers design.

### Materials Legend

- |    |                  |                                      |
|----|------------------|--------------------------------------|
| 01 | Wall-            | Zinc cladding                        |
| 02 | Wall-            | Vertical composite timber cladding   |
| 03 | Feature-         | Louver screening                     |
| 04 | Wall-            | Off white render                     |
| 05 | Wall-            | Cotswold stone walling               |
| 06 | Windows / Doors- | Glazed Slim line PPC aluminium frame |
| 07 | Feature-         | PPC aluminium spandrel panels        |
| 08 | Flashing-        | PPC aluminium capping/fascia         |
| 09 | Roof-            | Rubber EDPM / membrane roof          |
| 10 | Balustrades-     | Frameless glass                      |

Rev	Initial	Description / Amendment	Date

Drawing title: Proposed Elevations Sheet 3

Project: Proposed Replacement Dwelling Beggars Roost, Battledown, Cheltenham,

Scale: 1:100 @ A1

Date: 24/01/2024

Client: Mr M. Deacon

Drawn by: RCM

Drawing No: 23.20.024.PL007.A

coombes : everitt architects limited  
105-107  
Bath Road  
Cheltenham  
Gloucestershire  
GL53 7LE

t: 01242 807727  
e: info@ce-architects.co.uk  
www.ce-architects.co.uk

