

## Beggars Roost Proposed Elevations Sheet 1

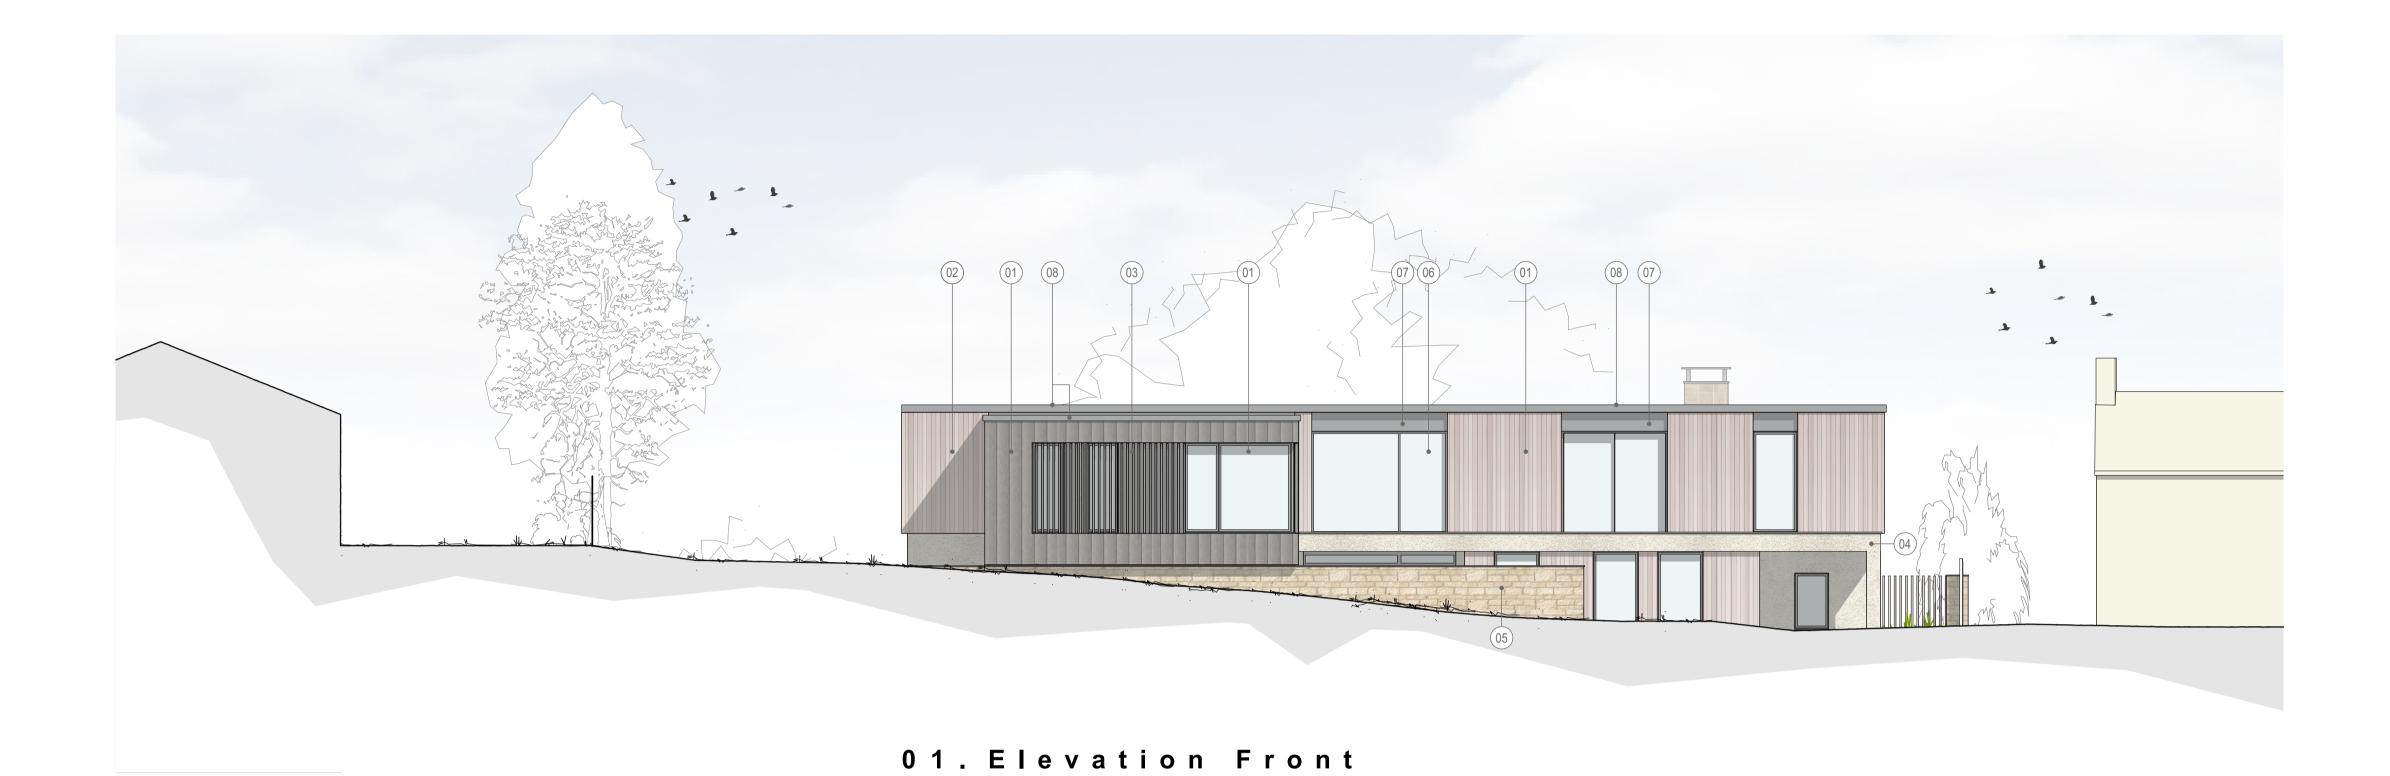

(South East Facing)

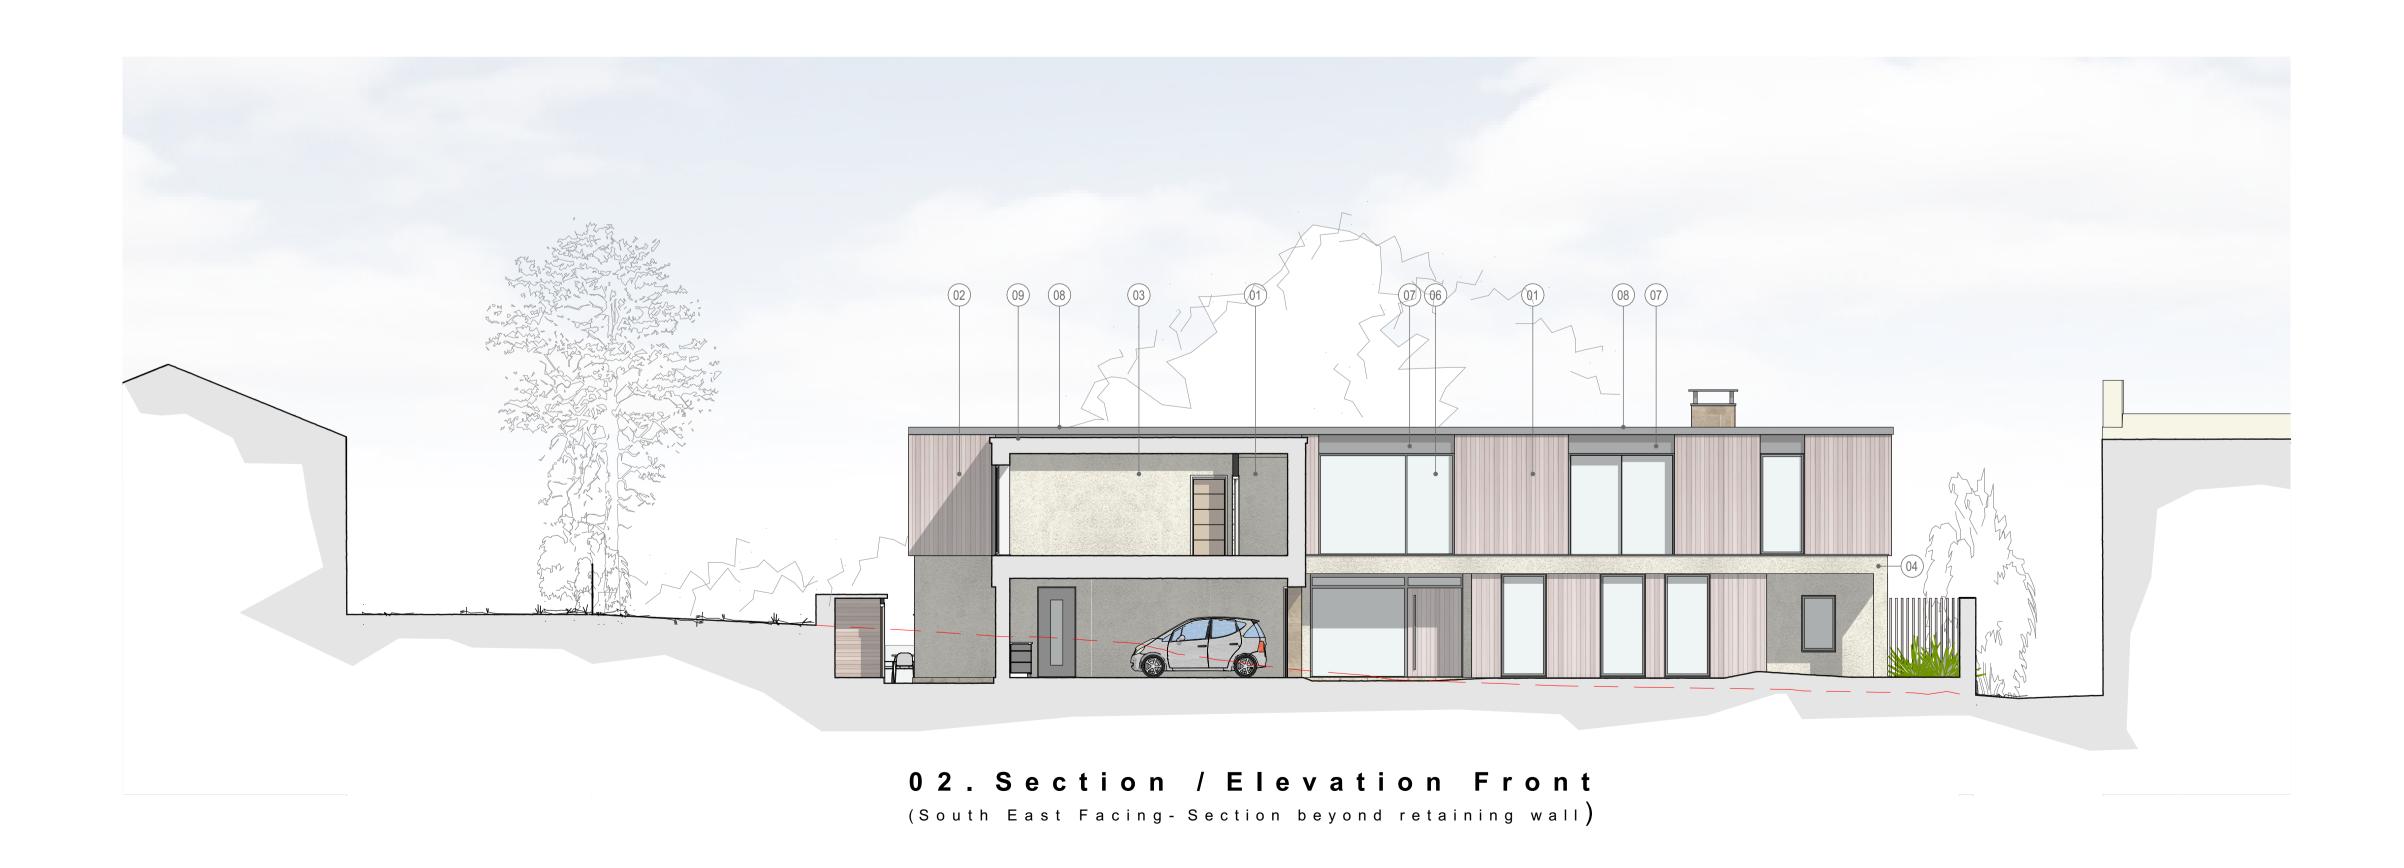

- This drawing and content is copyright © of coombes: everitt architects limited and should not be copied without their prior written consent.
  For construction purposes only, do not scale drawing. All dimensions to be checked on site prior to construction and any discrepancies reported to contract administrator.
  Do not use this drawing for setting out unless drawing specifically indicates setting out points.
  Engineering information is indicative only and should be taken from structural engineers design.

Mat	erials	Legend
01)	Wall-	Zinc cladding
02)	Wall-	Vertical composite timber cladding
03)	Feature-	Louver screening
04)	Wall-	Off white render
05)	Wall-	Cotswold stone walling
06)	Windows / Doors-	Glazed Slim line PPC aluminium frame
07)	Feature-	PPC aluminium spaqndrel panels
08)	Flashing-	PPC aluminium capping/fascia
09)	Roof -	Rubber EDPM / membrane roof
10)	Balustrades-	Frameless glass

Drawing title:	Proposed Elevations Sheet 1
Project:	Proposed Replacement Dwelling Beggars Roost, Battledown, Cheltenham,
Scale:	1:100 @ A1
Date:	24/01/2024
Client:	Mr M. Deacon
Drawn by:	RCM
Drawing No:	23.20.024.PL005.A

coombes : everitt architects limited

105-107 Bath Road Cheltenham Gloucestershire GL53 7LE

t: 01242 807727 e: info@ce-architects.co.uk www.ce-architects.co.uk

RIBA