
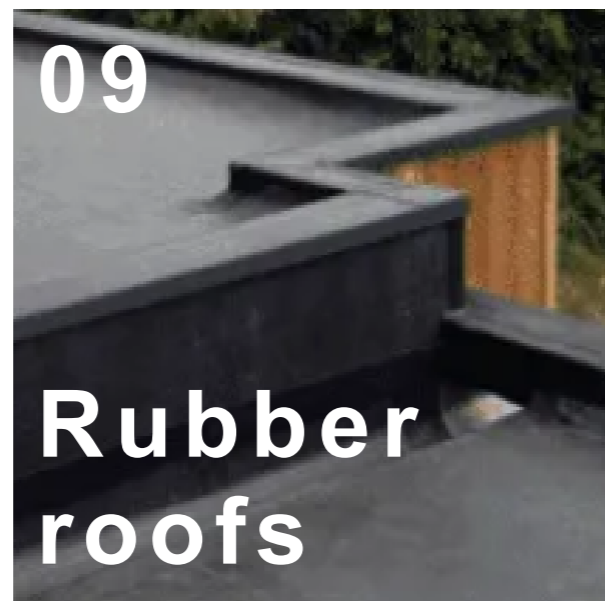


Beggars Roost

Materials and Features Pallet

1. This drawing and content is copyright © of coombes : everitt architects limited
 2. Do not scale drawing. all dimensions to be checked on site prior to construction and any discrepancies reported to contract administrator

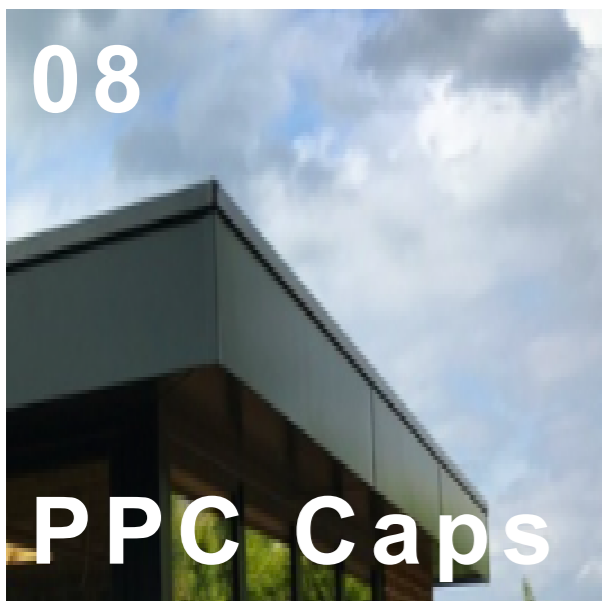

| Revision | No. | Description | Date |
|----------|-----|-------------|------|
| | | | |

Drawing title: Materials and Features Pallet

Project: Beggars Roost

Scale: NTS @ A3

Date: 25/01/2024

Client: Mr M. Deacon

Drawn by: RCM Checked:

Project / Draw No: 23.20.024.PL010.A

coombes : everitt architects limited
 105-107
 Bath Road
 Cheltenham
 Gloucestershire
 GL53 7LE

t: 01242 807727 f: 0845 5575833
 e: info@ce-architects.co.uk
 www.ce-architects.co.uk

