

Beggars Roost

Proposed Perspectives


1. This drawing and content is copyright © of coombes : everitt architects limited
2. Do not scale drawing. all dimensions to be checked on site prior to construction and any discrepancies reported to contract administrator



Driveway Entrance Perspective.



Rear Overview Perspective.

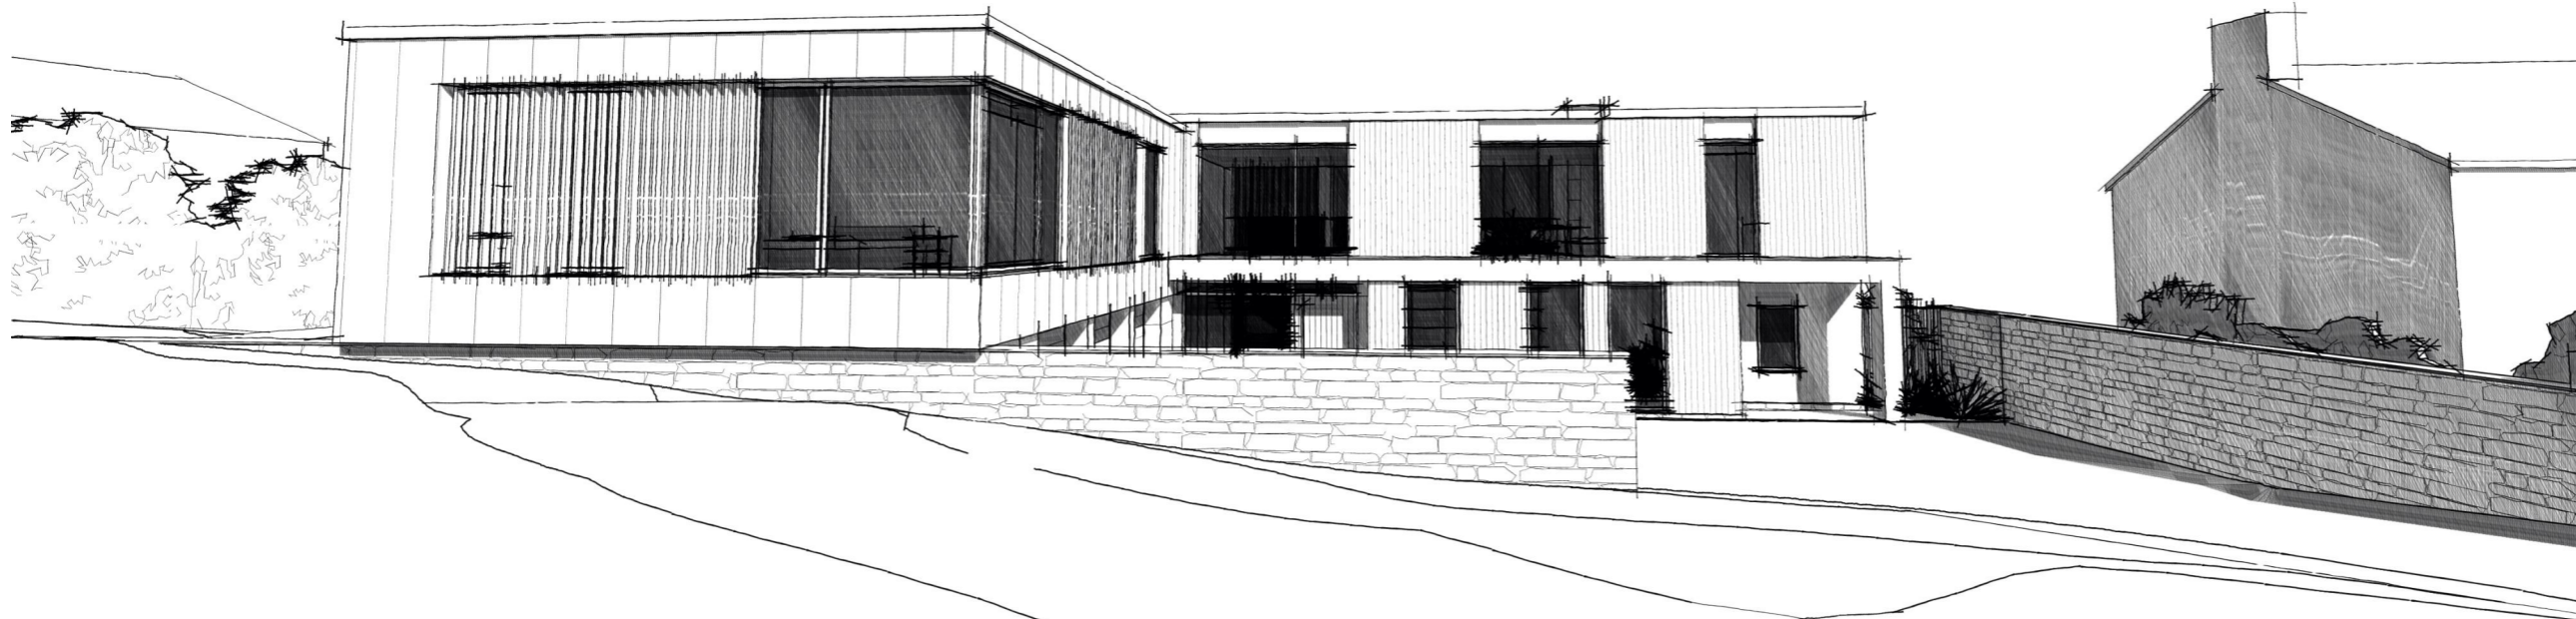

Front Garden Elevation Perspective.

Revision	No.	Description	Date
----------	-----	-------------	------

Drawing title: Proposed Perspectives

Project: Beggars Roost

Scale: NTS @ A3

Date: 25/01/2024

Client: Mr M. Deacon

Drawn by: RCM Checked:

Project / Draw No: 23.20.024.PL009

coombes : everitt architects limited
 105-107
 Bath Road
 Cheltenham
 Gloucestershire
 GL53 7LE

t: 01242 807727 f: 0845 5575833
 e: info@ce-architects.co.uk
 www.ce-architects.co.uk



coombes : everitt architects