



Tiled roof to match existing

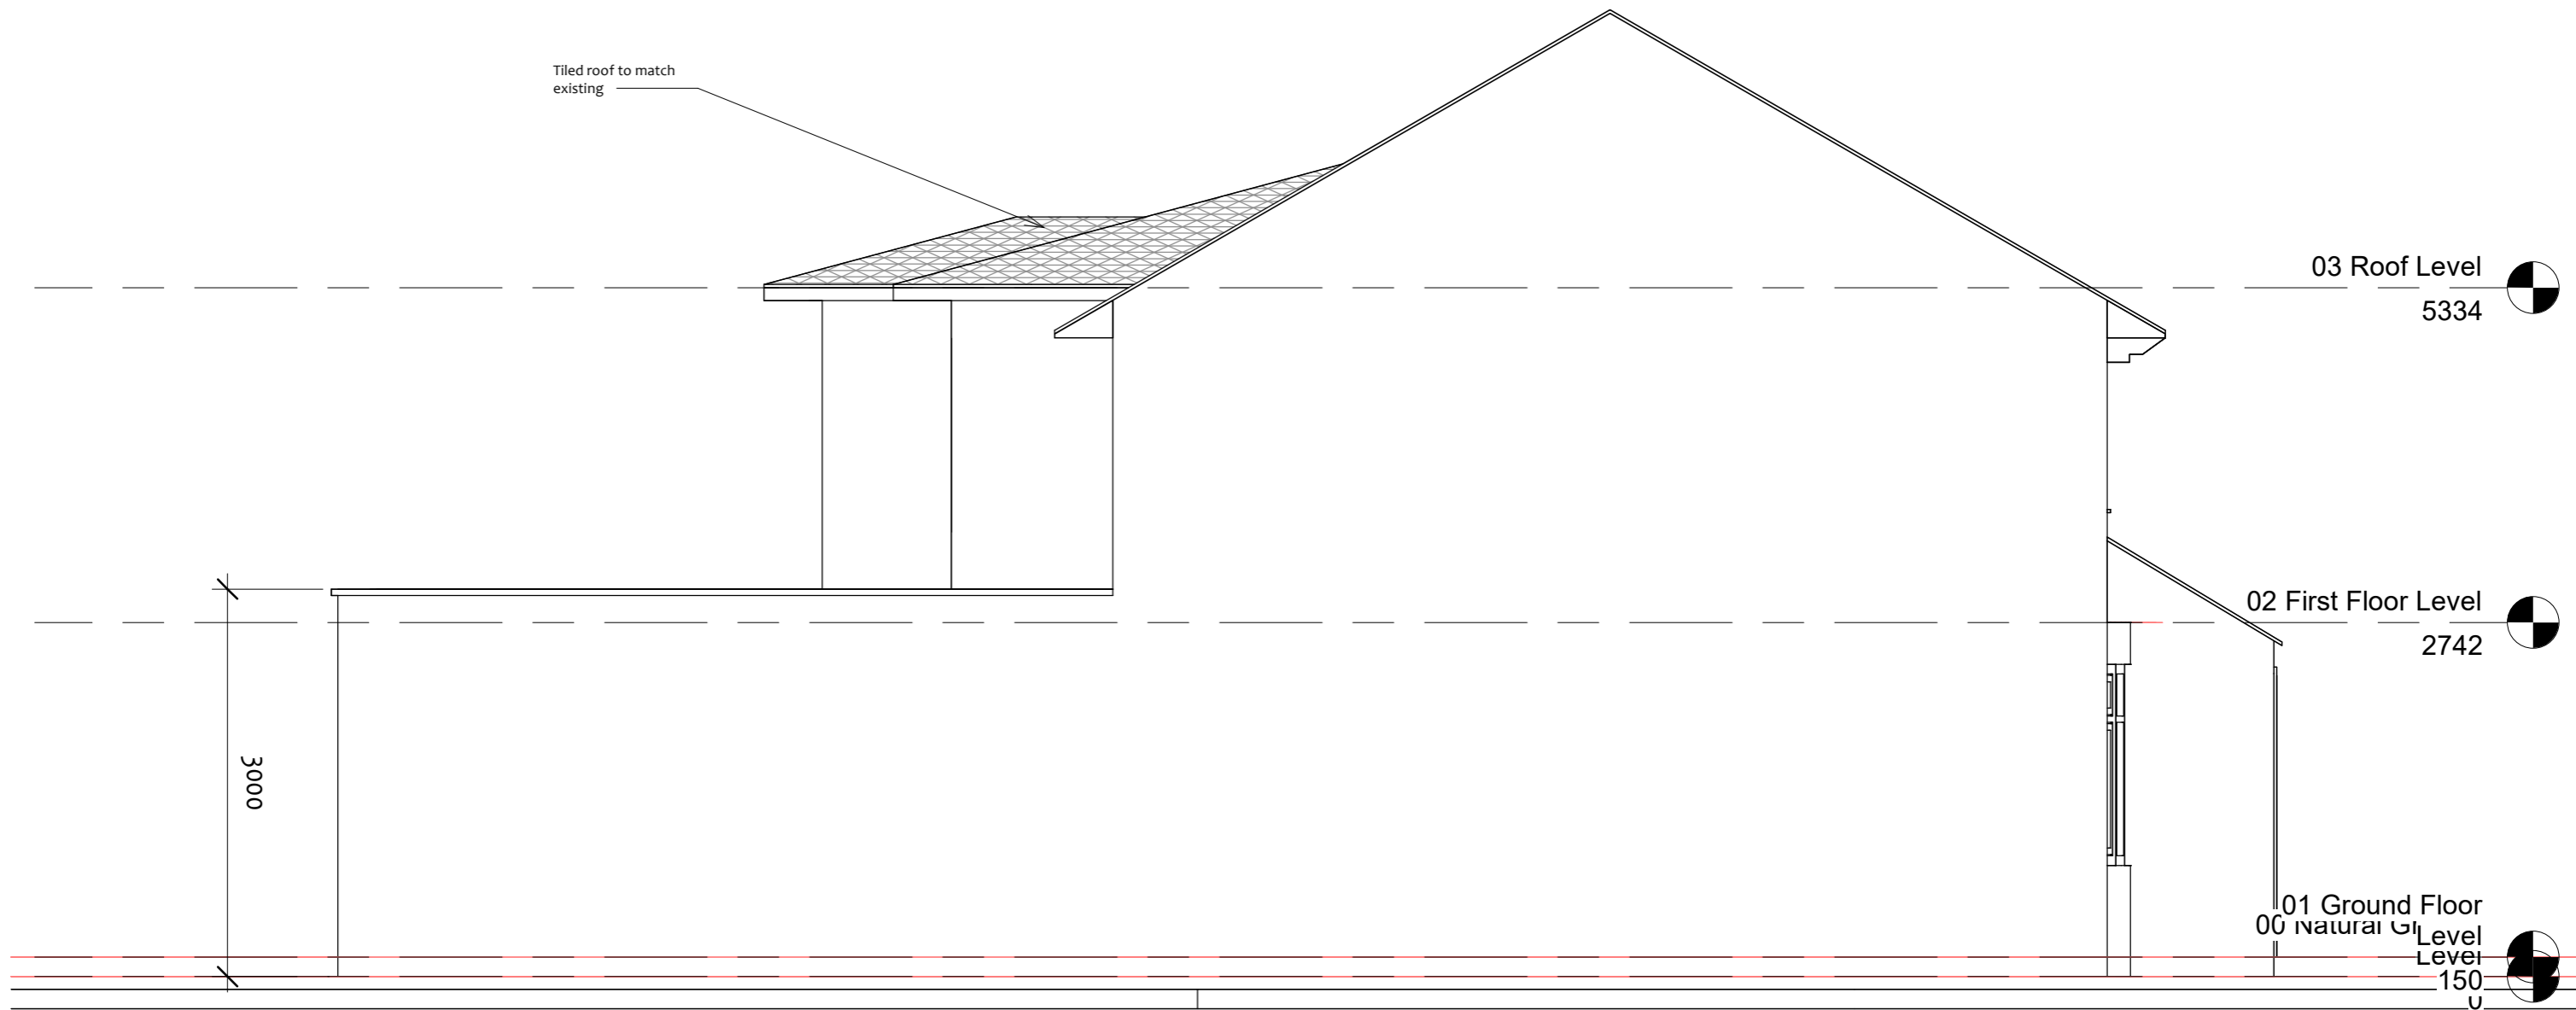

PROPOSED ELEVATION-LEFT VIEW

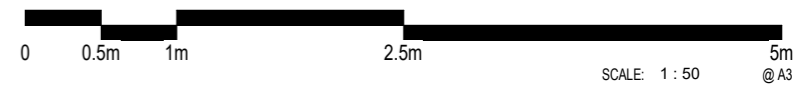

PROPOSED ELEVATION -LEFT VIEW	46 FLEETWOOD WAY, WD19 6ND	REVISIONS		DRWG. NO.	
	PLANNING CONSULTANT : HARAB CONSULTING	MM/DD/YY		E 04	
		1		SCALE	DATE
		2		1 : 50	07 JAN, 2024
		3			
		4			
		5			

07/02/2024 11:57:08