


2 APPROVED ROOF PLAN
1 : 75

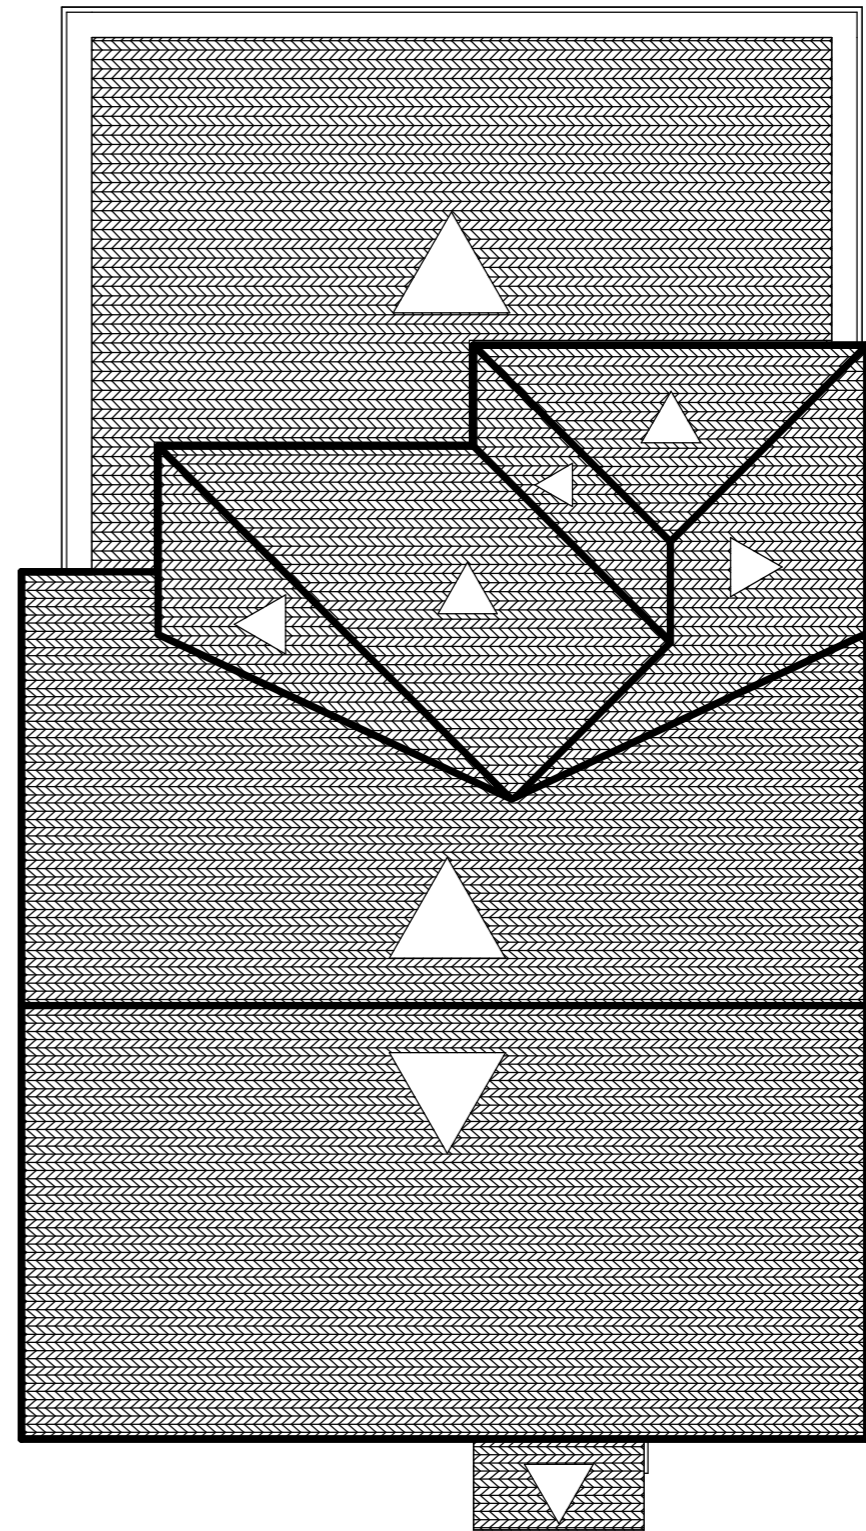

1 PROPOSED ROOF PLAN
1 : 75

ROOF PLAN

46 FLEETWOOD WAY, WD19 6ND

PLANNING CONSULTANT : HARAB CONSULTING

REVISIONS

	MM/DD/YY	
1		
2		
3		
4		
5		

DRWG. NO.

A 10

SCALE

DATE

1 : 75

07 JAN, 2024