


**1** APPROVED GROUND FLOOR PLAN  
1:75

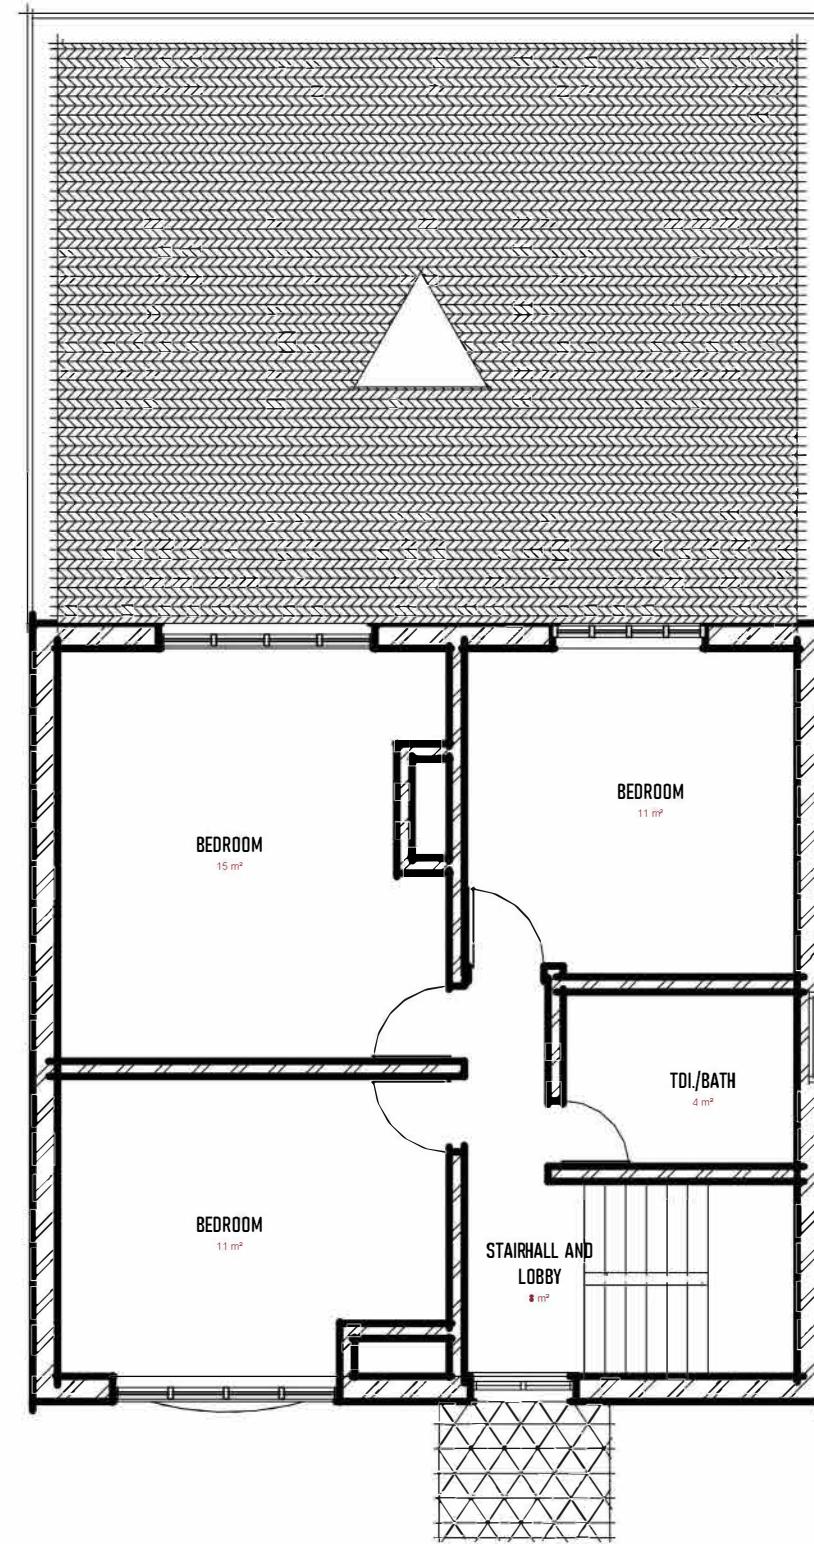

**2** EXISTING FIRST FLOOR WITH APRV GRD FLR. PLAN  
1:75

PROPOSED FLOOR PLANS

46 FLEETWOOD WAY, WD19 6ND

PLANNING CONSULTANT : HARAB CONSULTING

REVISIONS

	MM/DD/YY	
1		
2		
3		
4		
5		

DRWG. NO.

A 05

SCALE

1:75

DATE

07 JAN, 2024