


1 APPROVED GROUND FLOOR PLAN
1 : 75

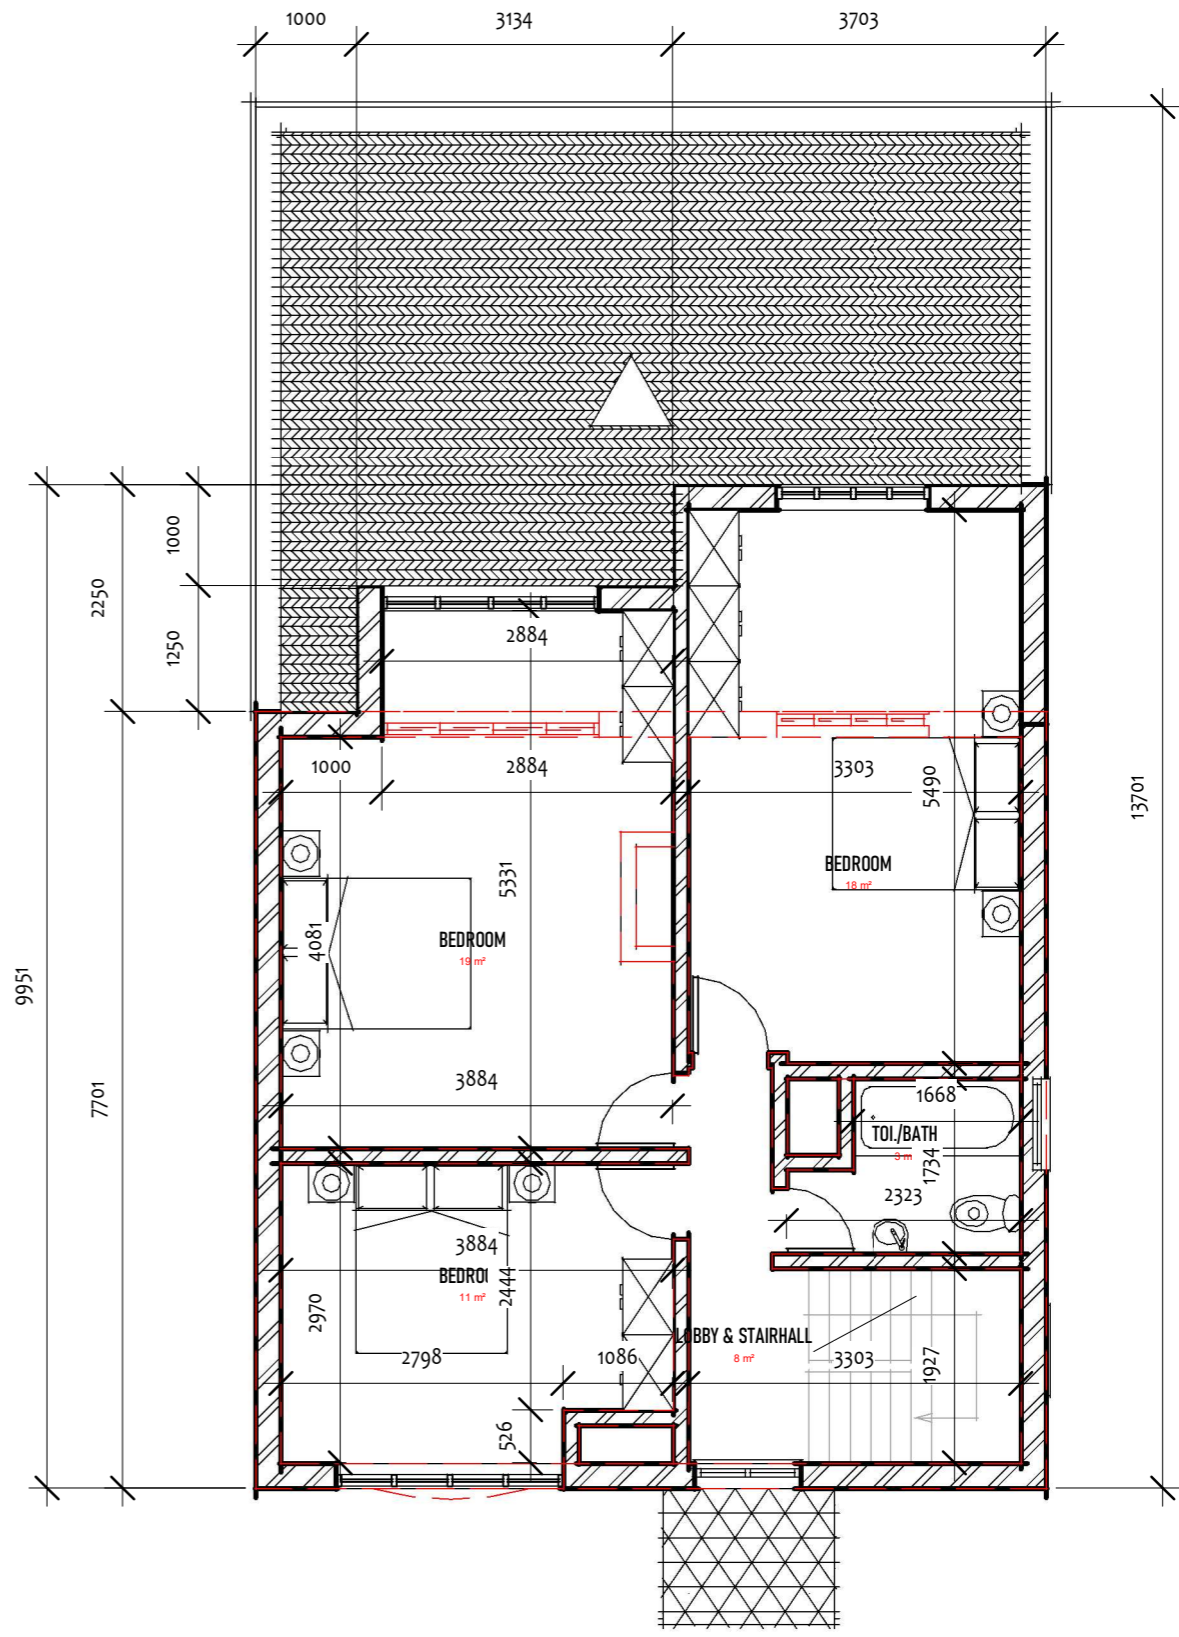

2 PROPOSED FIRST FLOOR PLAN
1 : 75

PROPOSED FLOOR PLANS

46 FLEETWOOD WAY, WD19 6ND

PLANNING CONSULTANT : HARAB CONSULTING

REVISIONS

MM/DD/YY	
1	
2	
3	
4	
5	

DRWG. NO.

A 05

SCALE

1 : 75

DATE

07 JAN, 2024