


Dellfield Farm

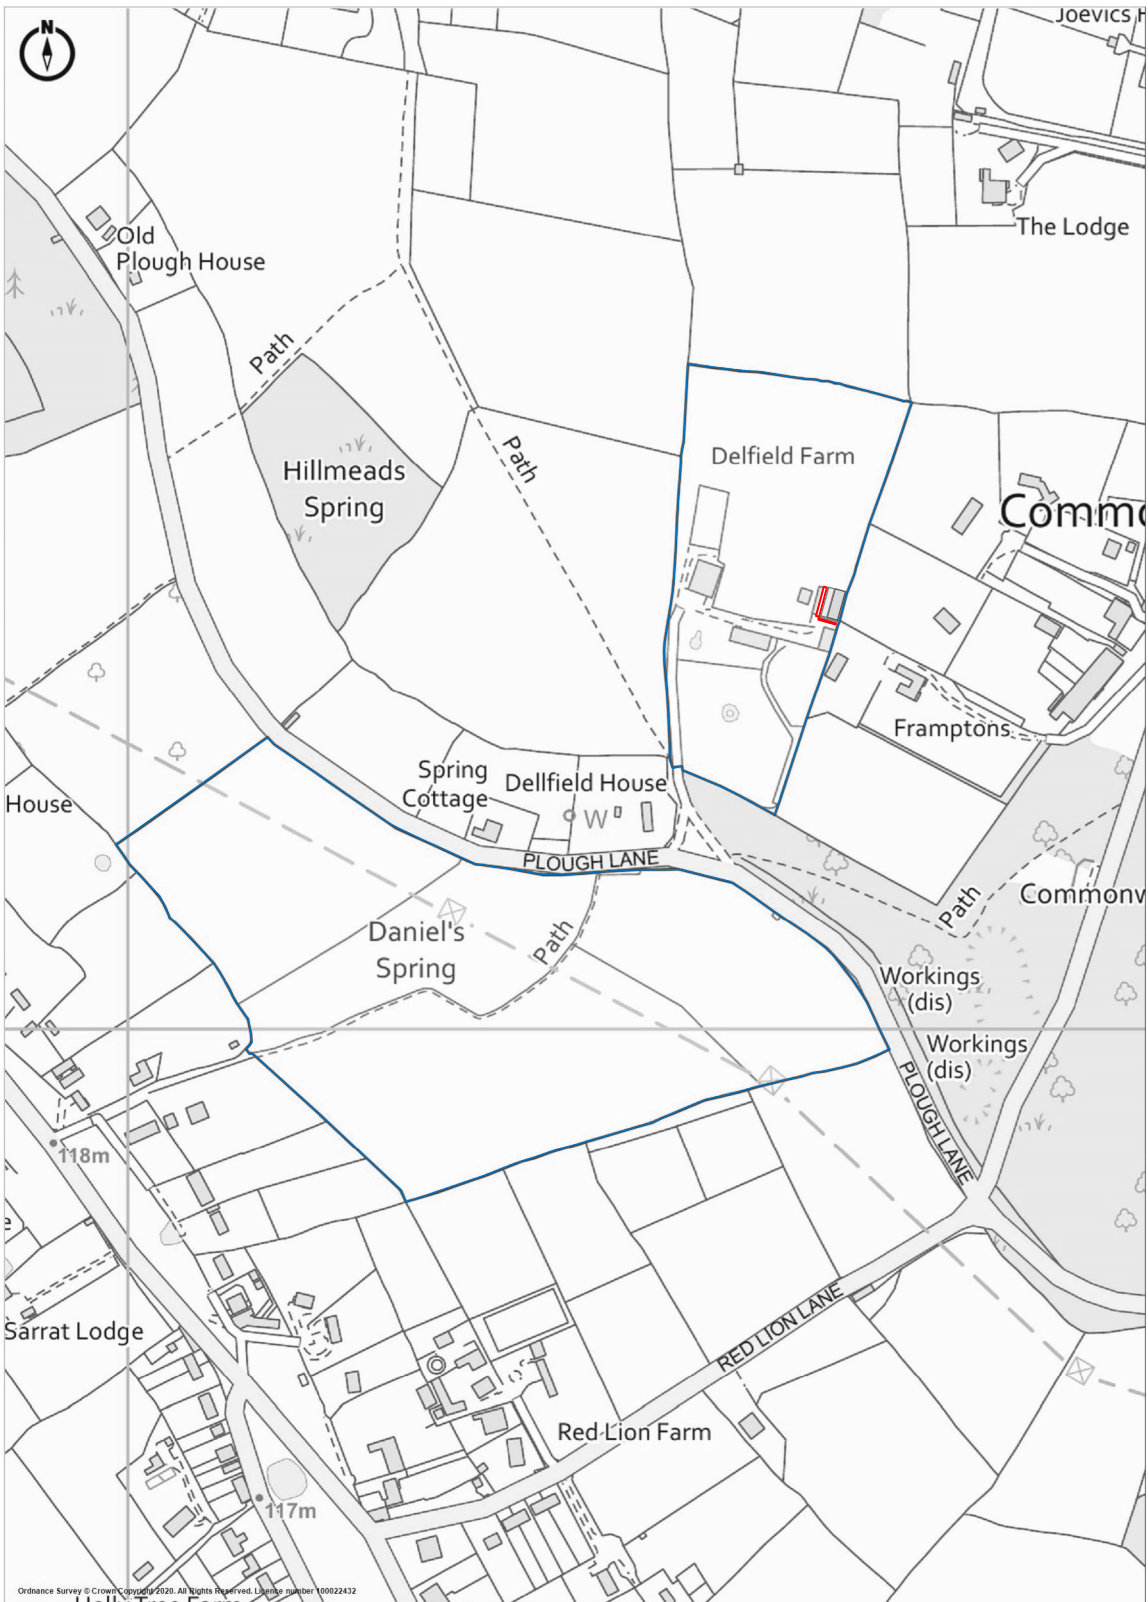

Ordnance Survey © Crown Copyright 2020. All Rights Reserved. Licence number 100022432

Promapv2
LANDMARK INFORMATION

Ordnance Survey © Crown Copyright 2020. All Rights Reserved.
Licence number 100022432
Plotted Scale - 1:5000. Paper Size - A4

