


**NOTES:**

Where dimensions are not given, drawings must not be scaled and the matter referred to MAC.

In the event of any dimensional conflict between MAC drawings, the matter must be referred to MAC for clarification.

The contractor must also refer to any separate MAC specification, which is to be read in conjunction with this drawing.

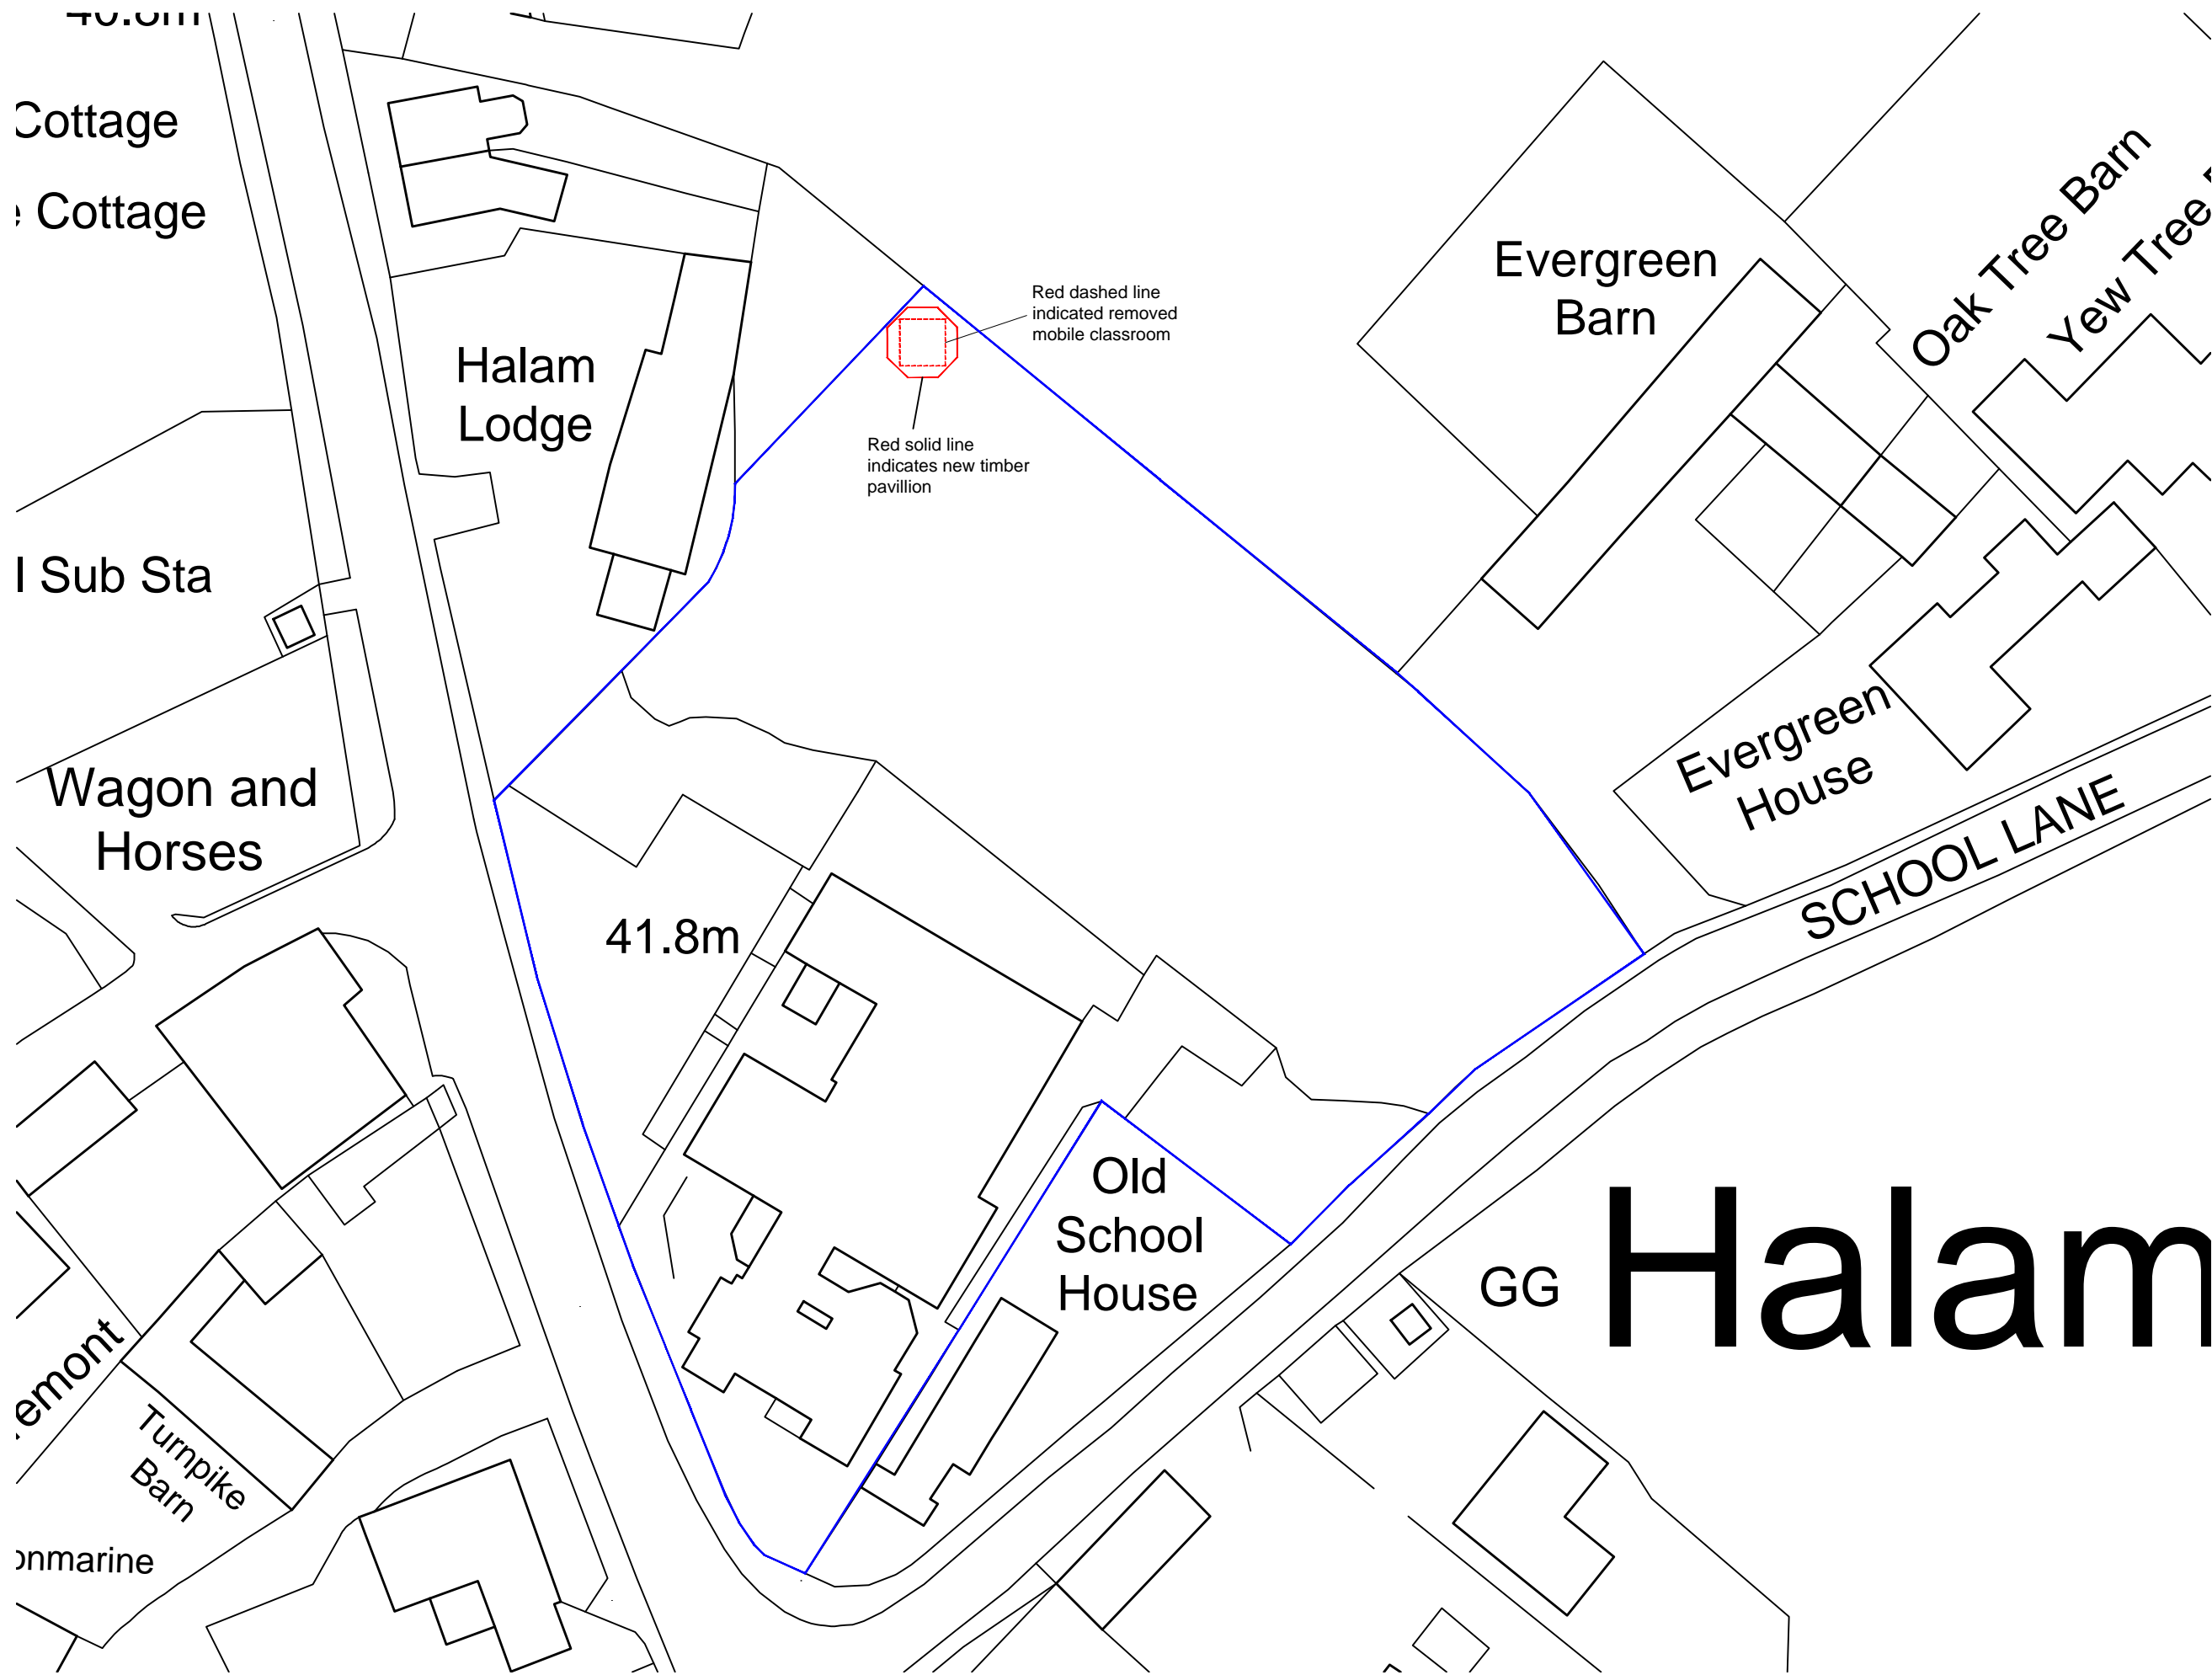

No.	Date	Description	Drawn/Checked By
REVISIONS			



# Halam

<b>CLIENT</b>	
Minster Trust for Education	
<b>PROJECT</b>	
Halam C of E Primary School - Proposed Pavillion	
<b>DRAWING TITLE</b>	
Site Block Plan	
<b>DRAWING NO.</b>	<b>REV</b>
BC31048_HP_PL02	-
<b>DRAWN:</b> PB	<b>CHECKED:</b> JB
<b>SCALE:</b> as shown	<b>DATE:</b> Jan 24

PL02 - Site Block Plan

Scale as shown @ A3

