


**NOTES:**



Where dimensions are not given, drawings must not be scaled and the matter referred to MAC.

In the event of any dimensional conflict between MAC drawings, the matter must be referred to MAC for clarification.

The contractor must also refer to any separate MAC specification, which is to be read in conjunction with this drawing.

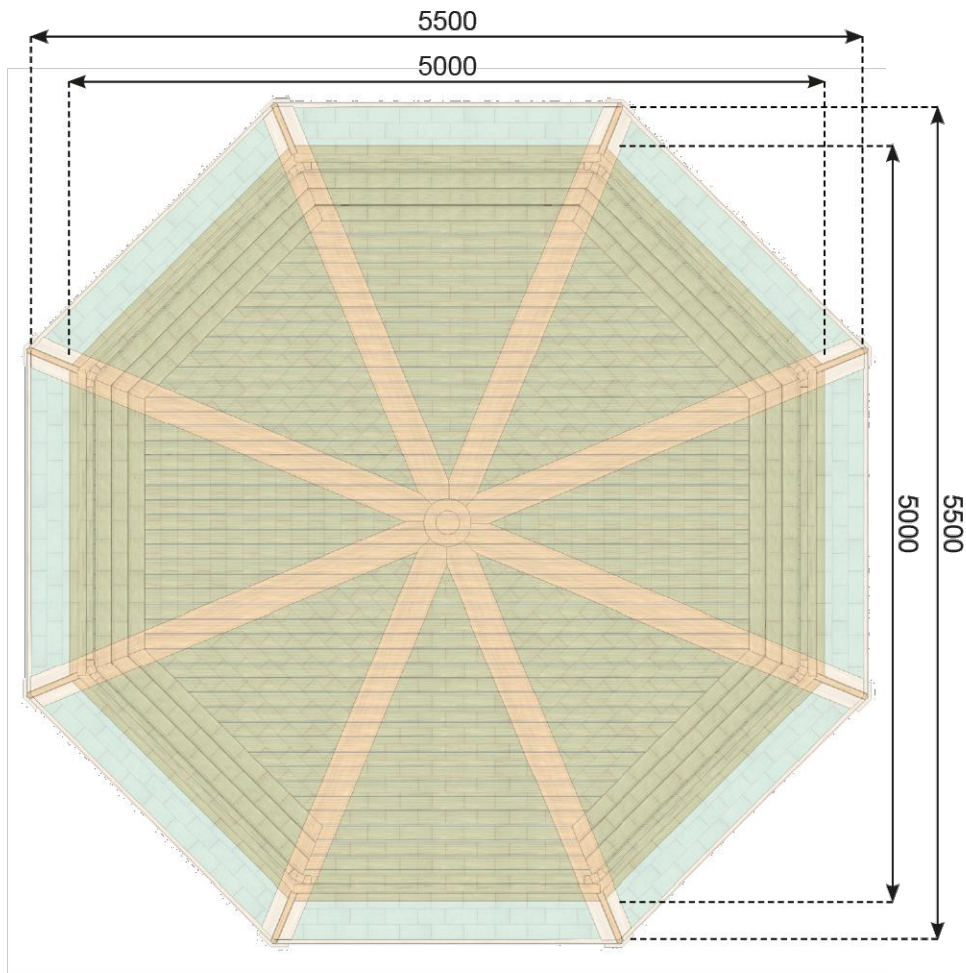

PERSPECTIVE VIEW  
(NOT TO SCALE FOR REFERENCE ONLY)

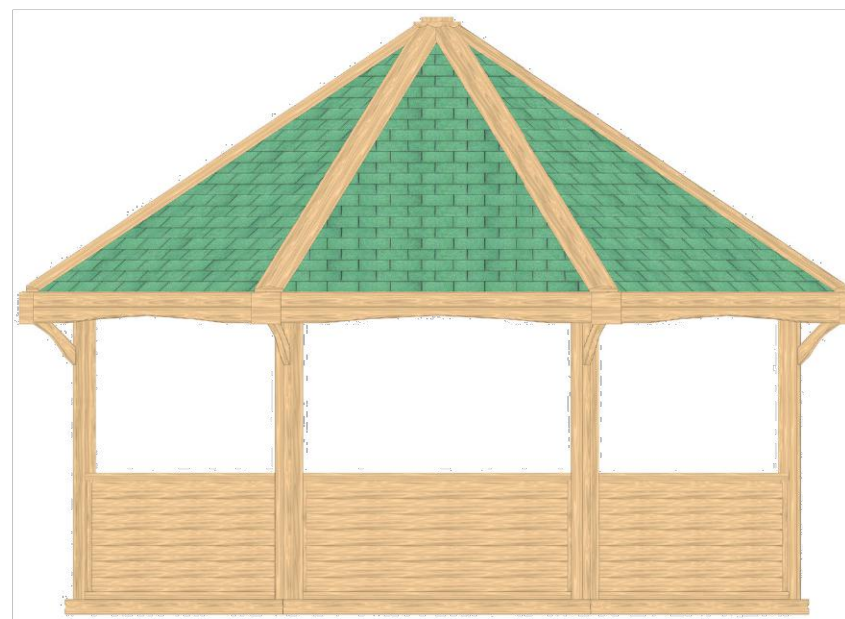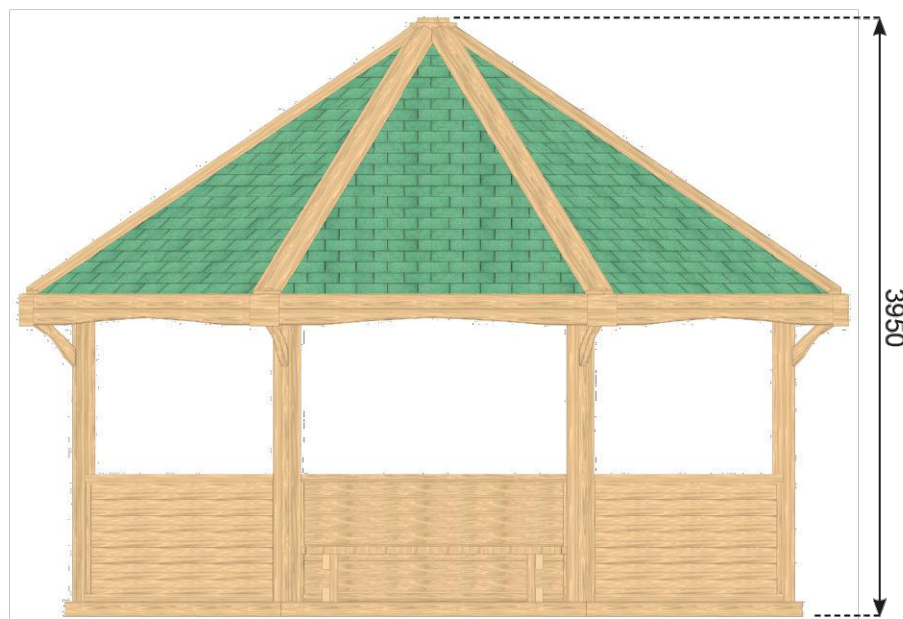

No.	Date	Description	Drawn/Check By
<b>REVISIONS</b>			



<b>CLIENT</b>	
Minster Trust for Education	
<b>PROJECT</b>	
Halam C of E Primary School - Proposed Pavillion	
<b>DRAWING TITLE</b>	
Proposed Plans	
<b>DRAWING NO.</b>	<b>REV</b>
BC31048_HP_PL03	-
<b>DRAWN:</b> PB	<b>CHECKED:</b> JB
<b>SCALE:</b> as shown	<b>DATE:</b> Jan 24

**PL03 - Proposed Plans**

Scale as shown @ A3

