






SITE BLOCK PLAN - SCALE 1:500 @ A3

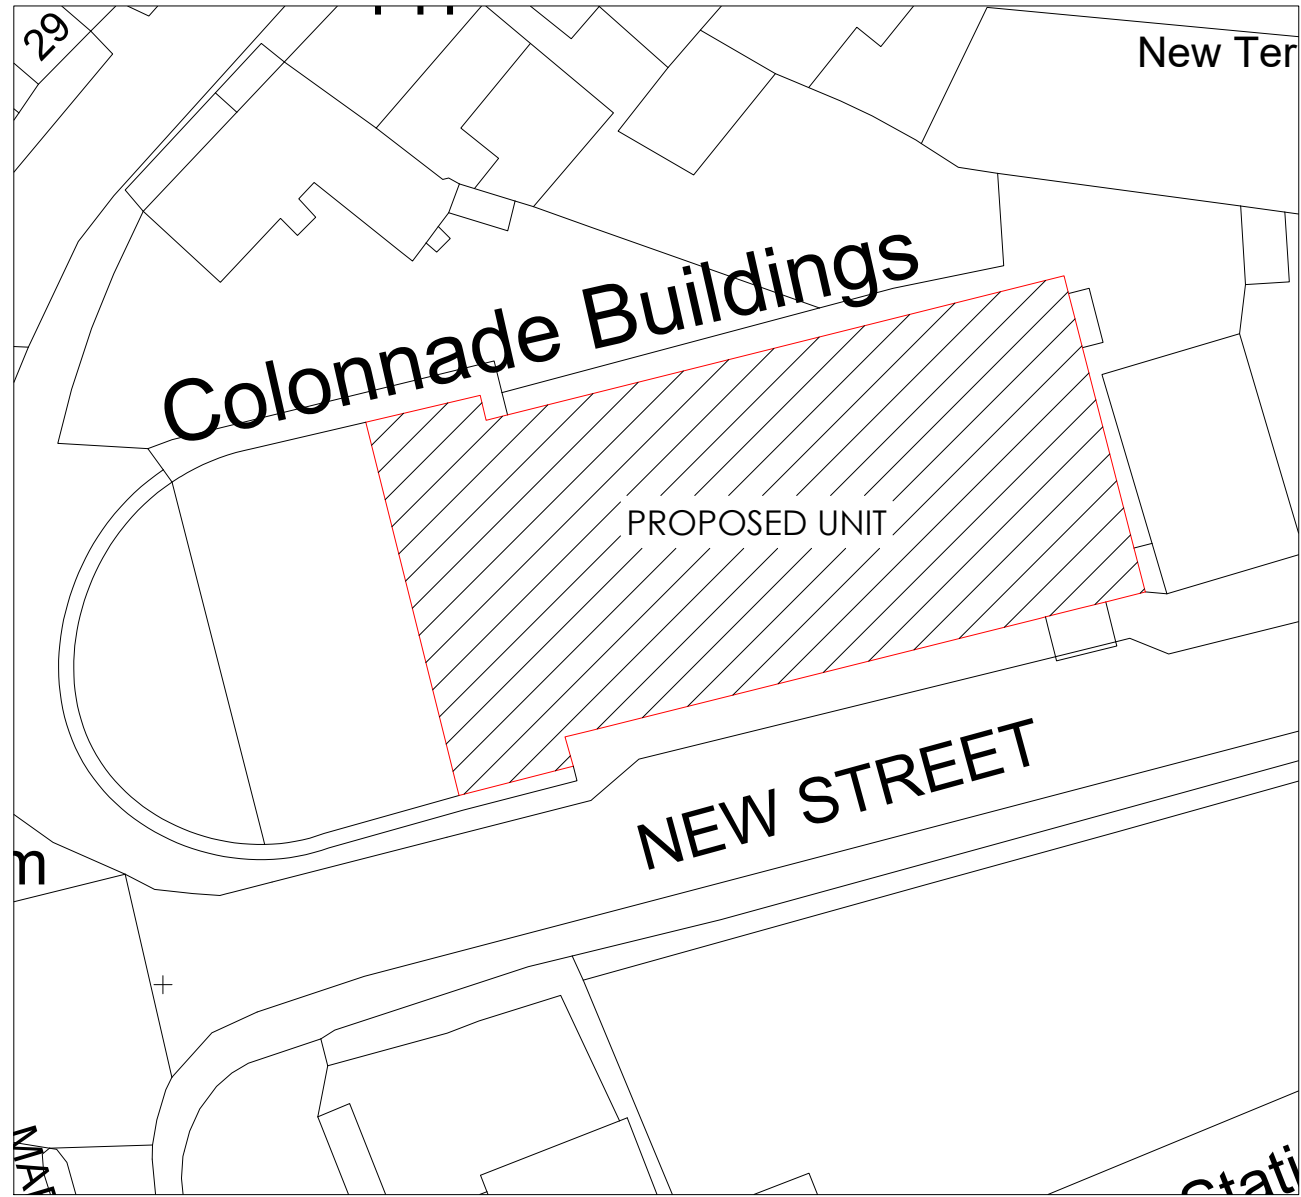

SITE LOCATION PLAN SCALE - 1:1250 @ A3

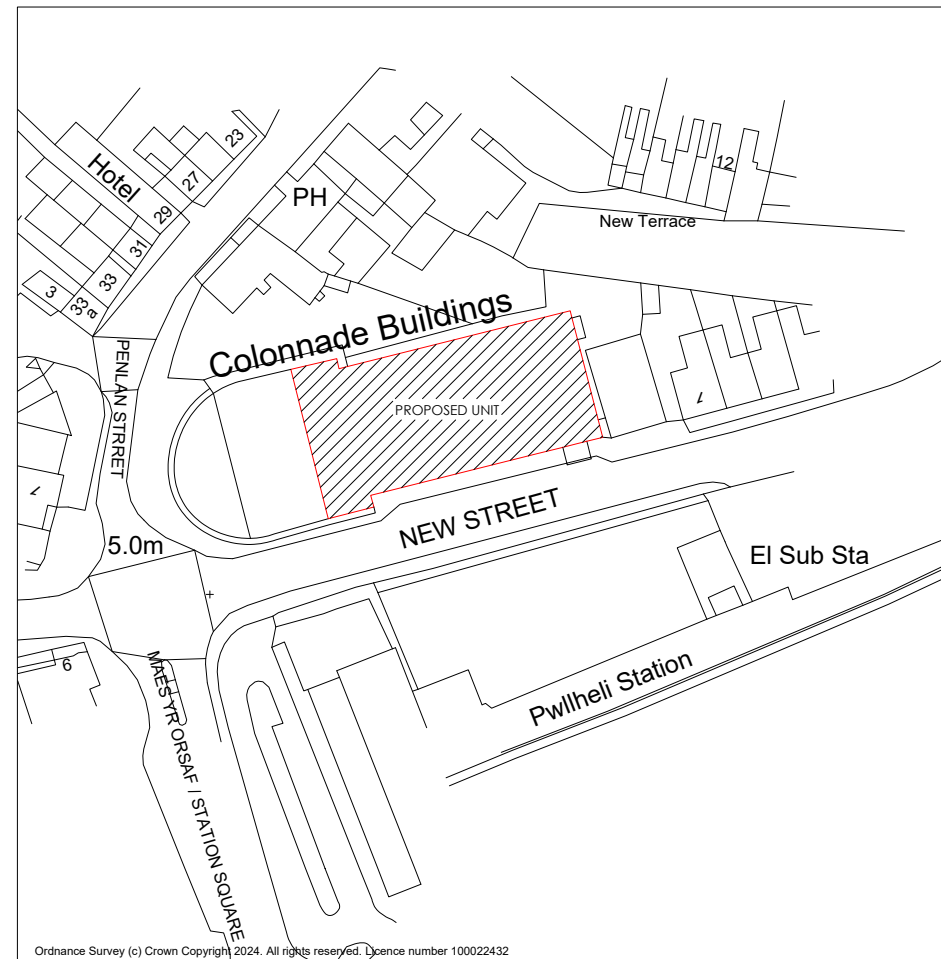

Ordnance Survey (c) Crown Copyright 2024. All rights reserved. Licence number 100022432

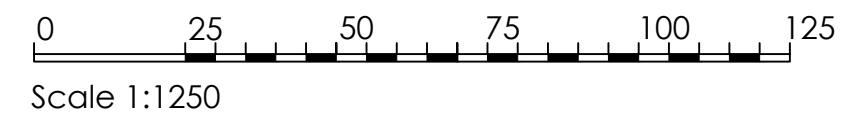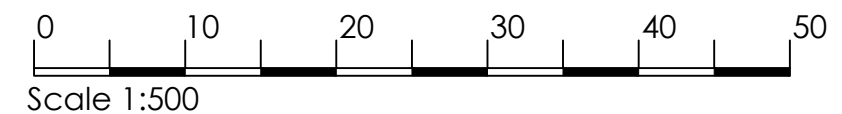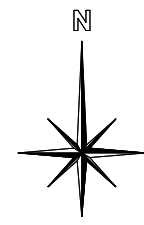

RAG RATING
AMBER

| Revision | Amendment | Date |
|----------|---------------|----------|
| - | Initial Issue | 07/02/24 |

Cheltenham Suite 5
Centrix@Keys
Keys Business Village
Hednesford
Staffordshire
WS12 2HA
T: 01543 275101
F: 01543 458278
E: design@hlpuktd.net
W: www.hlpuktd.net



Poundland
Pattison House, Midland Road,
Walsall, West Midlands, WS1 3TX
TEL 0121 526 8395. FAX 0121 568 7382.

Store
New St
Pwllheli
LL53 5HH

| Drawing title | | Revision | Paper Size |
|------------------------|-------|----------|------------|
| Site and Location Plan | | | A3 |
| Drawing Number | Drawn | Date | Scale |
| HLP / 2099 / 07 | MAM | JAN 24 | 1:500/1250 |