
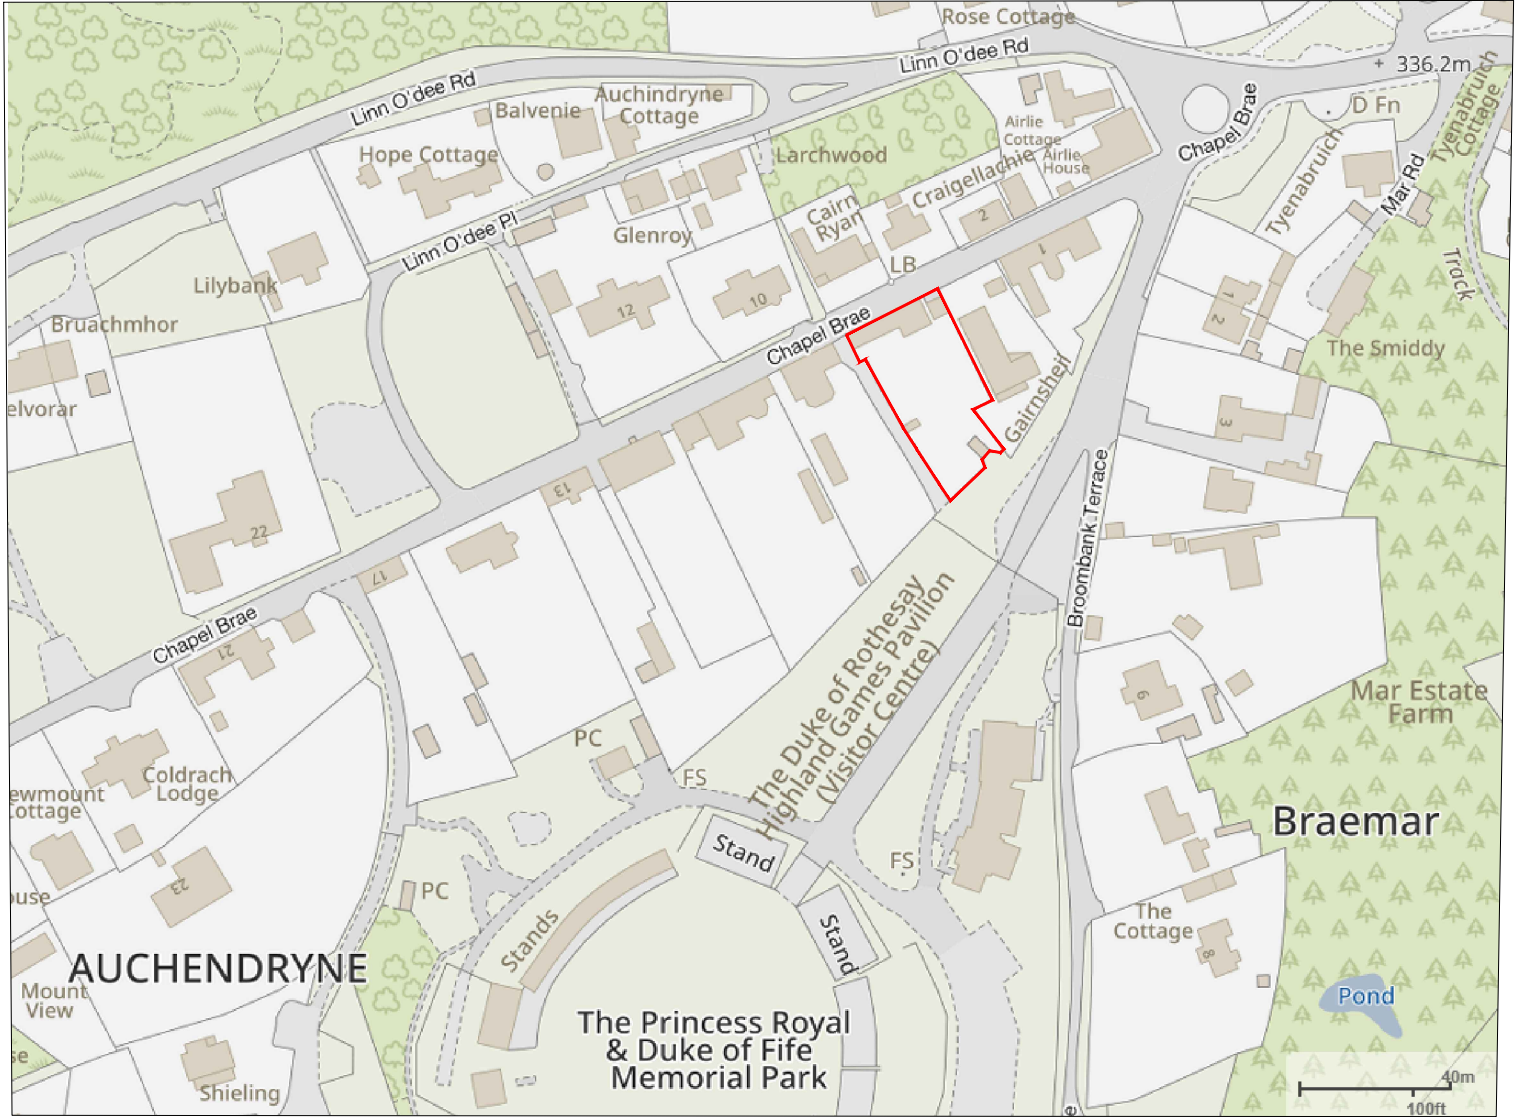



Location Plan

Braemar Studio, Chapel Brae, AB35 5YT

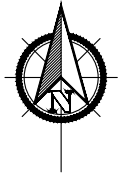

 Boundary
Scale 1: 2000 @ A4