


REFERENCE PLAN 1:250

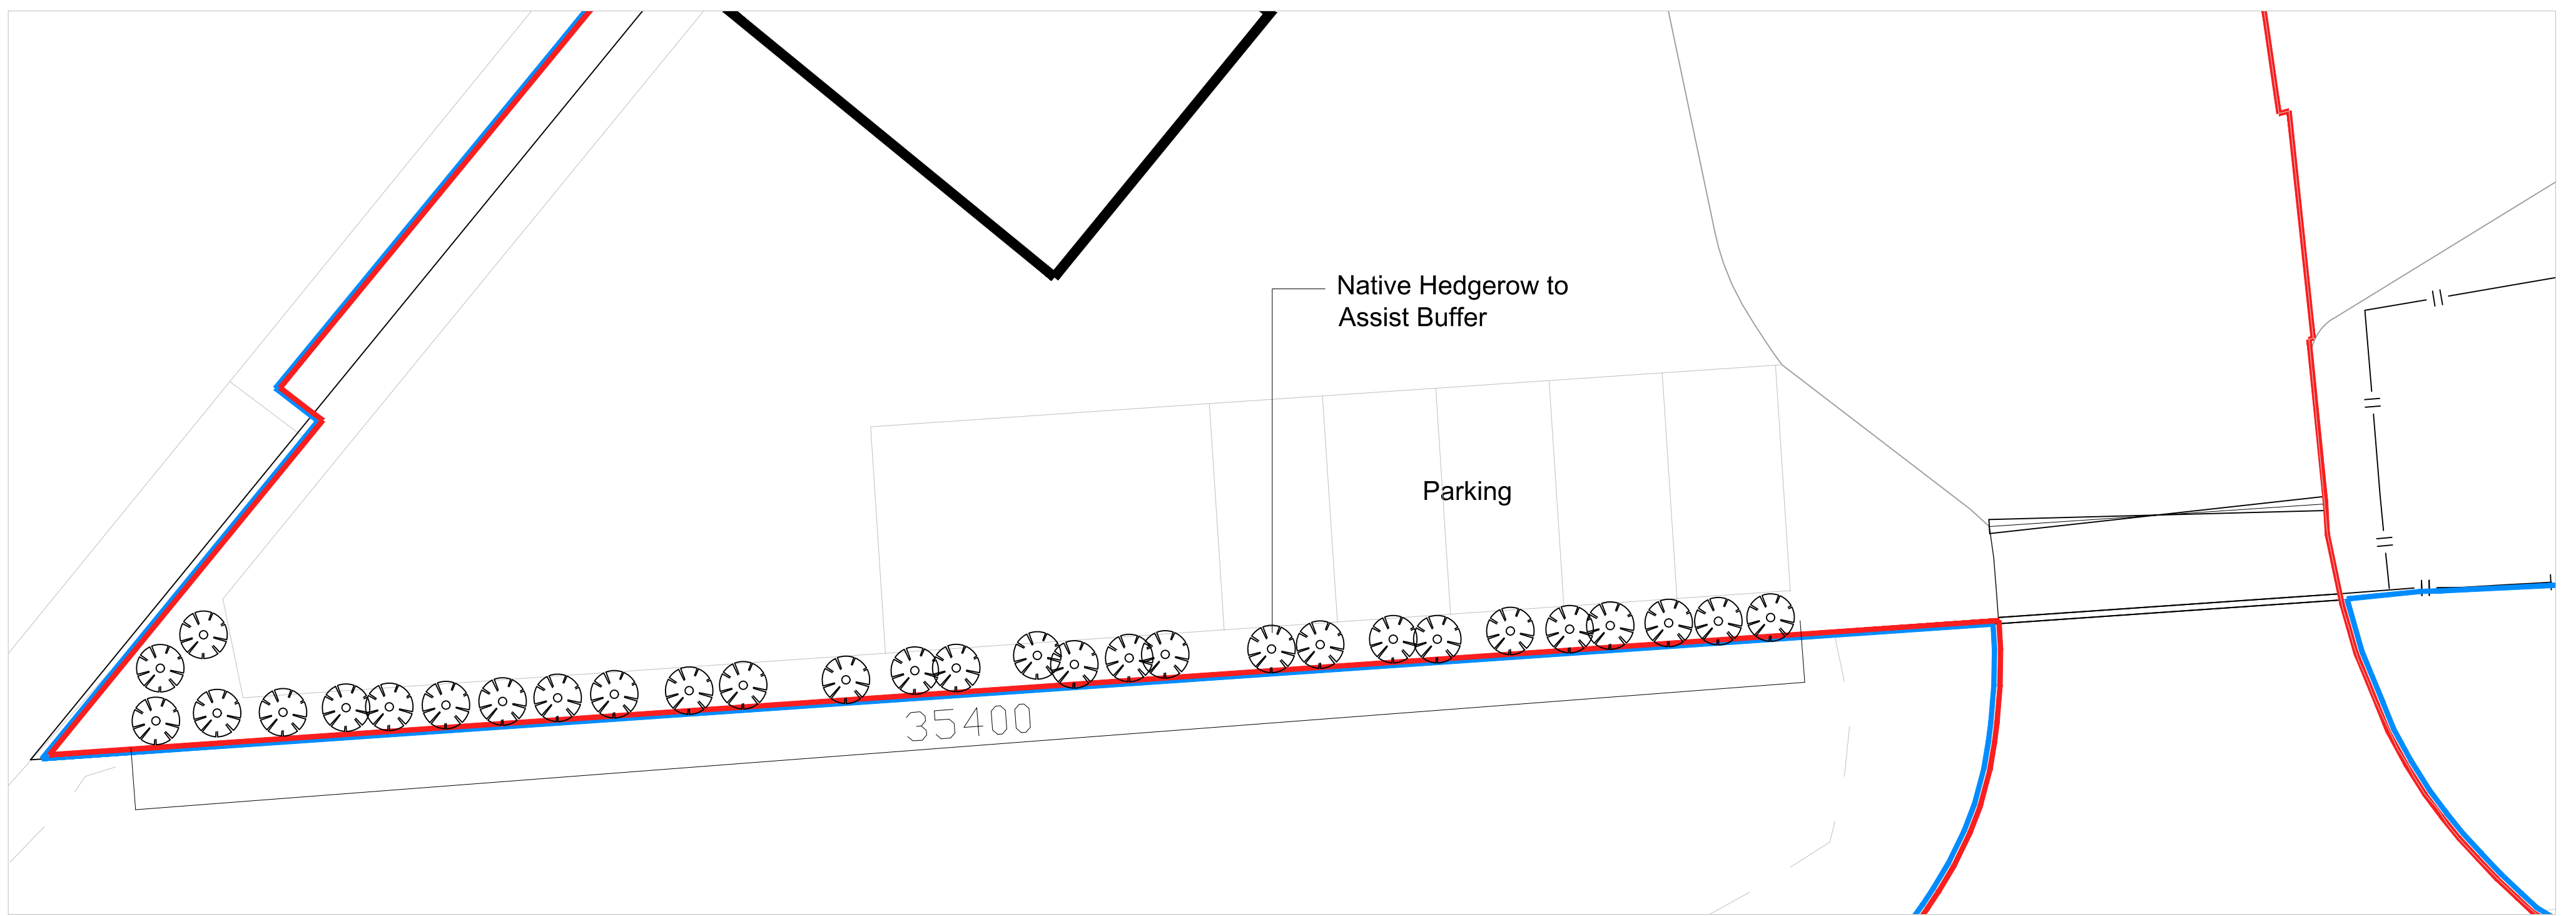


PLANTING LOCATION PLAN 1:100

Plant Type and Quantity:

The proposed hedgerow is 35 metres long. A total of 105 Beech Hedge Plants will be planted, at 3no plants per metre. The plants will be 40-60cm initially with a 40-60cm yearly growth rate.

Beech Hedge Plants, otherwise known as *Fagus sylvatica* are a popular hedging species, native to the UK. Beech displays wonderfully bright, fluttery foliage in spring that fades slightly leading into summer, before showcasing stunning shades of coppery orange and brown in the autumn. Beech hedges are often regarded as semi-evergreen hedge plants as, when lightly pruned in August, the leaves can remain on the branches for the majority of the winter.

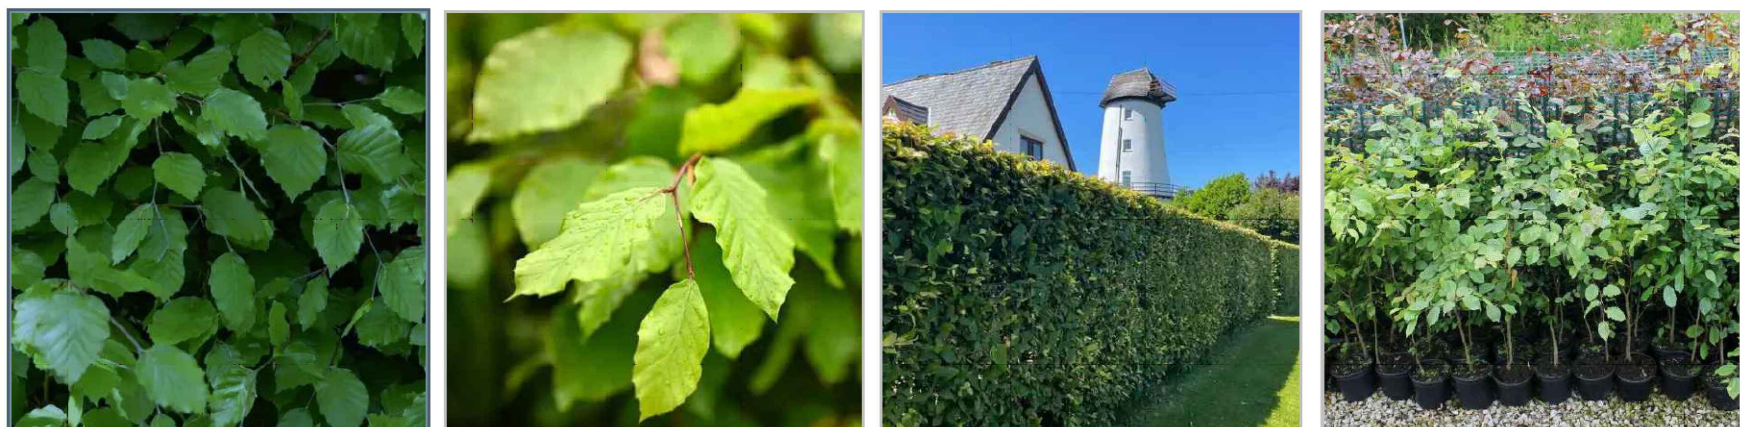

	NOTES:	PROJECT NAME	Purpose of Issue				
	Orientated to fit sheet size, 1:100@A1	Sadlers Farm, Basildon	DISCHARGE-OF-CONDITION				
	© Copyright	DRAWING NAME	Drawn	Checked			
	Once Printed and distributed this document is assumed uncontrolled.	Proposed Hedge Details - Condition 6	Date	18.01.24			
	All rights reserved. No part of this drawing may be reproduced or transmitted in any form by any means without the written permission of the copyright holder.		Scale	1:100			
		Project Number	4030	Sheet Number	DR-90-001	Rev	-