


PROPOSED


NOTE: All drawings to be read in conjunction with the Technical Specification, Construction Notes, Construction Details, Consultant, Manufacture and Specialist drawings. This drawing is copyrighted



REAR




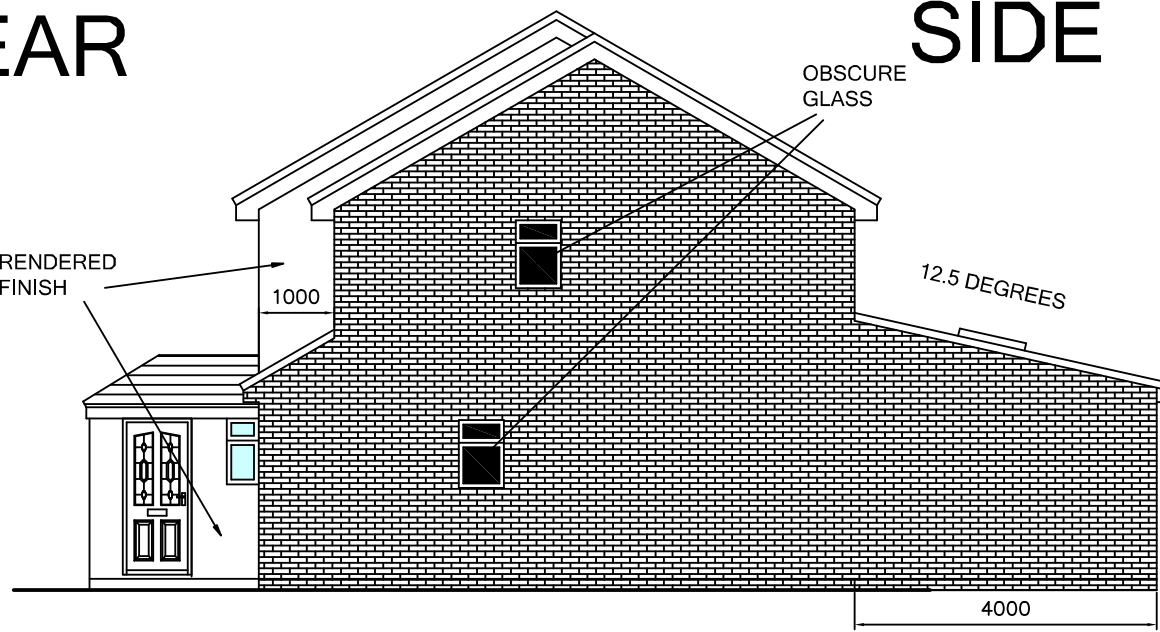


SIDE

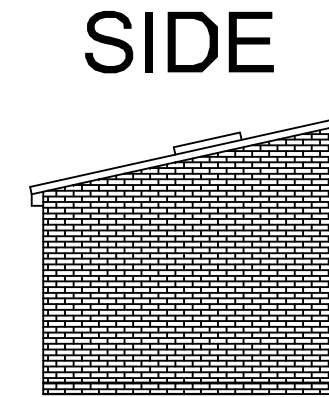

SIDE

FRONT

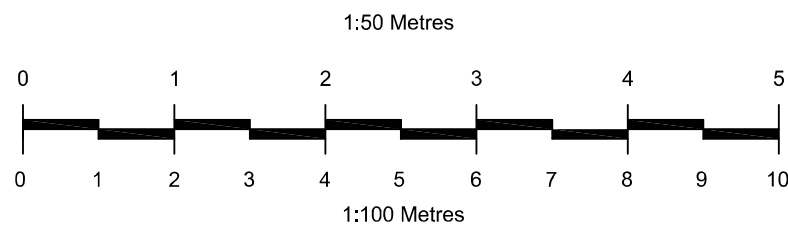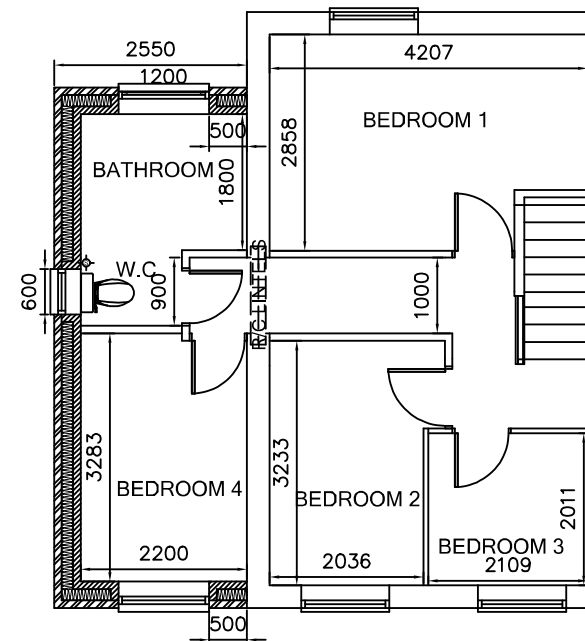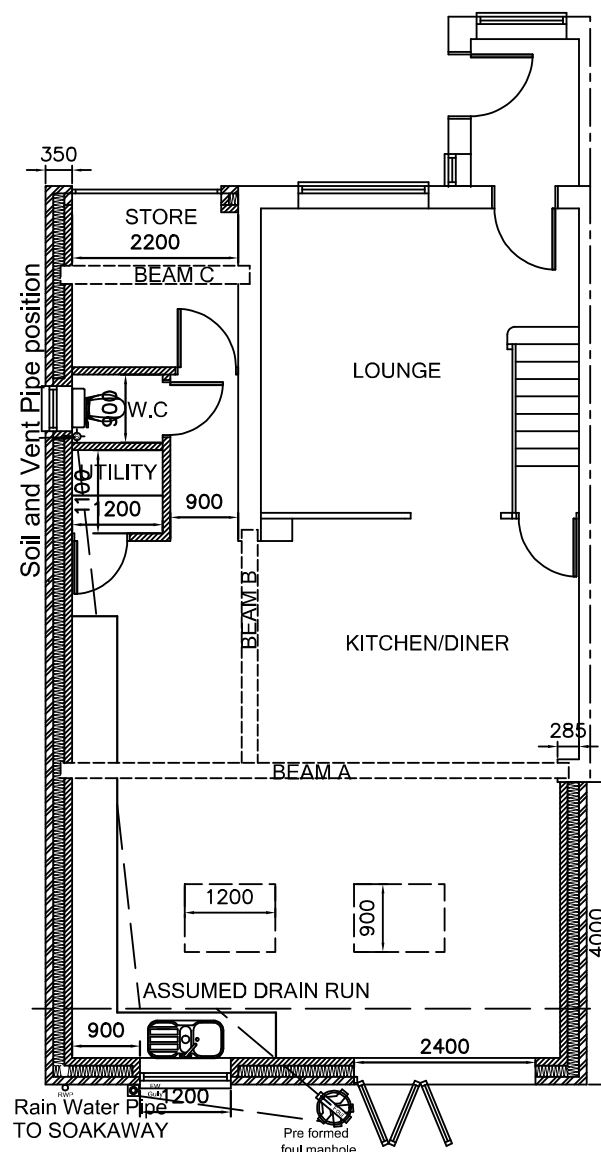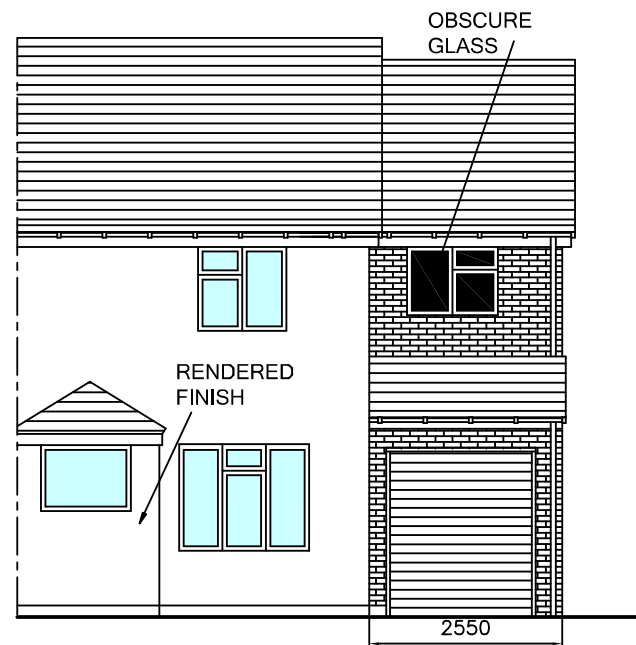

PROJECT
 2 STOREY SIDE AND SINGLE STOREY REAR EXTENSION
 5 NAYLAND CLOSE
 WICKFORD
 ESSEX SS12 9AR

DRAWING:
 PROPOSED

SCALE: 1:100@A3	DATE: FEBRUARY 2024	
DRAWING NO: 102	REV. NO: 0	
REVISION	REASON	DATE

THIS DRAWING IS A COPYRIGHT
 All dimensions to be checked on site or in the workshop before work commences. Only figured dimensions to be worked to. If in doubt, ask.