



# EXISTING

NOTE: All drawings to be read in conjunction with the Technical Specification, Construction Notes, Construction Details, Consultant, Manufacture and Specialist drawings. This drawing is copyrighted



## REAR

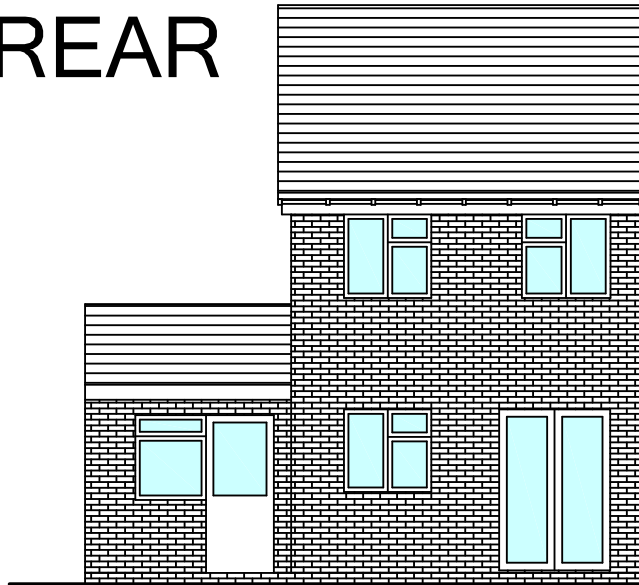



## SIDE

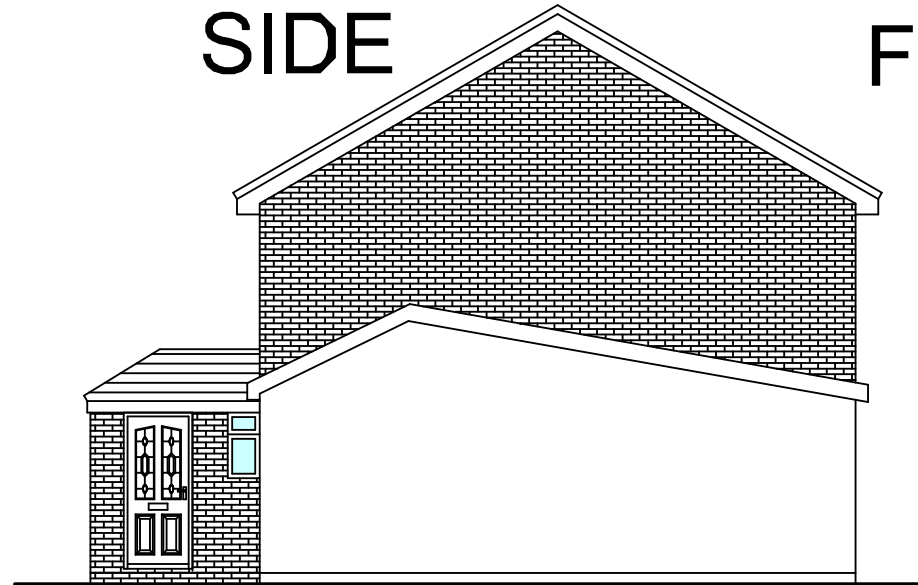



## FRONT

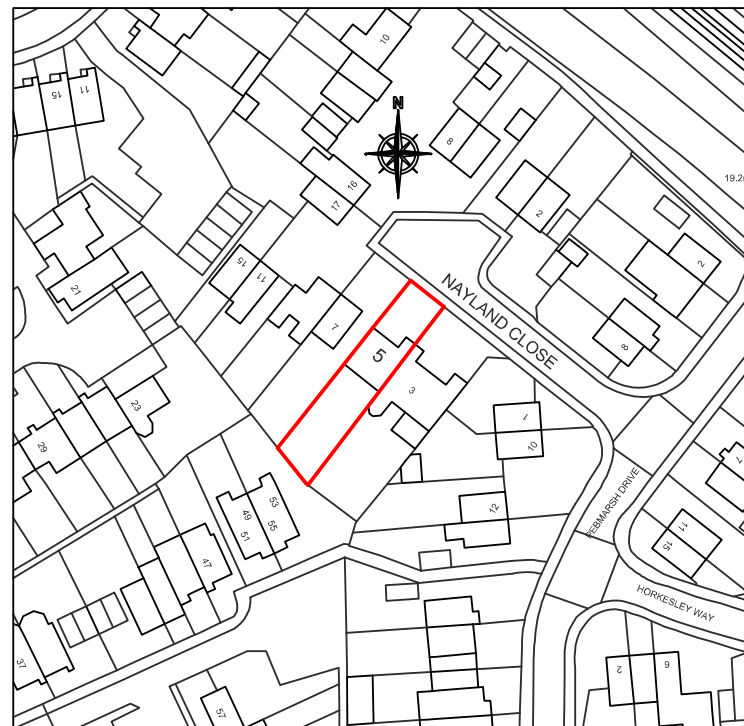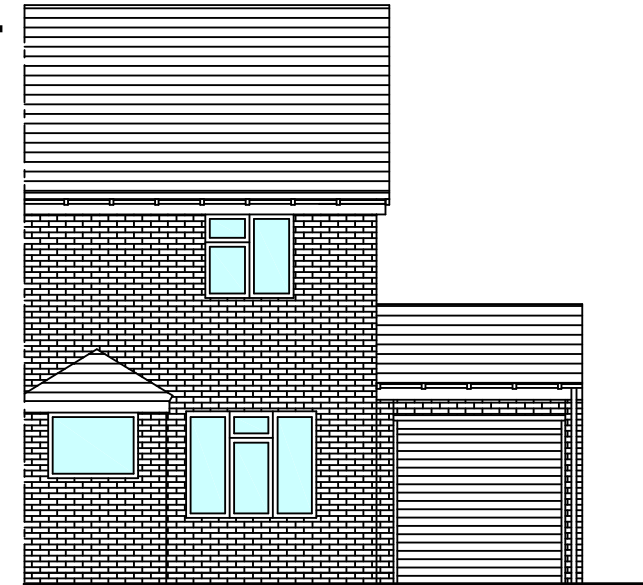

## LOCATION PLAN 1:1250

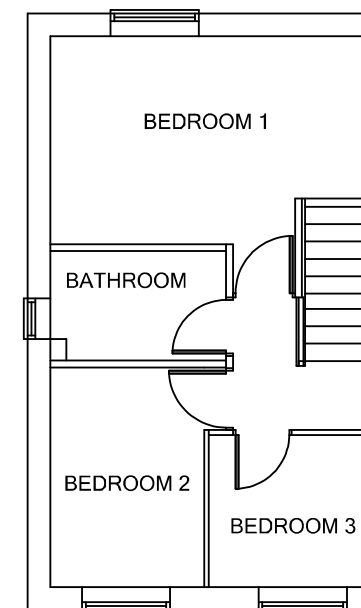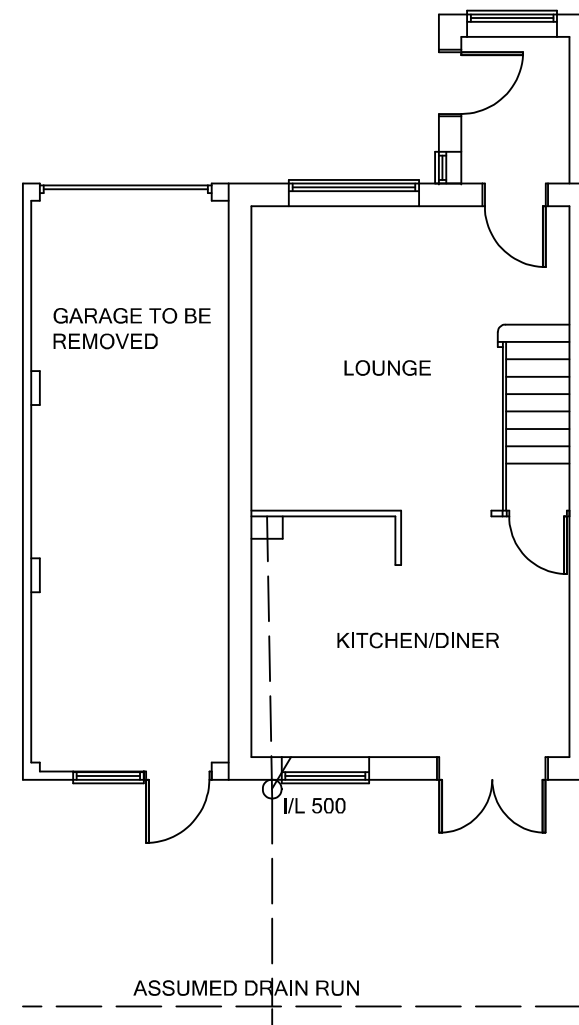

## SIDE

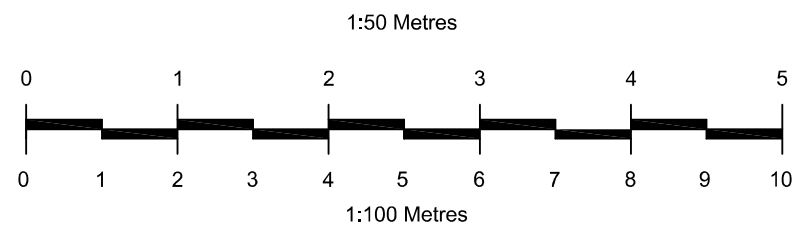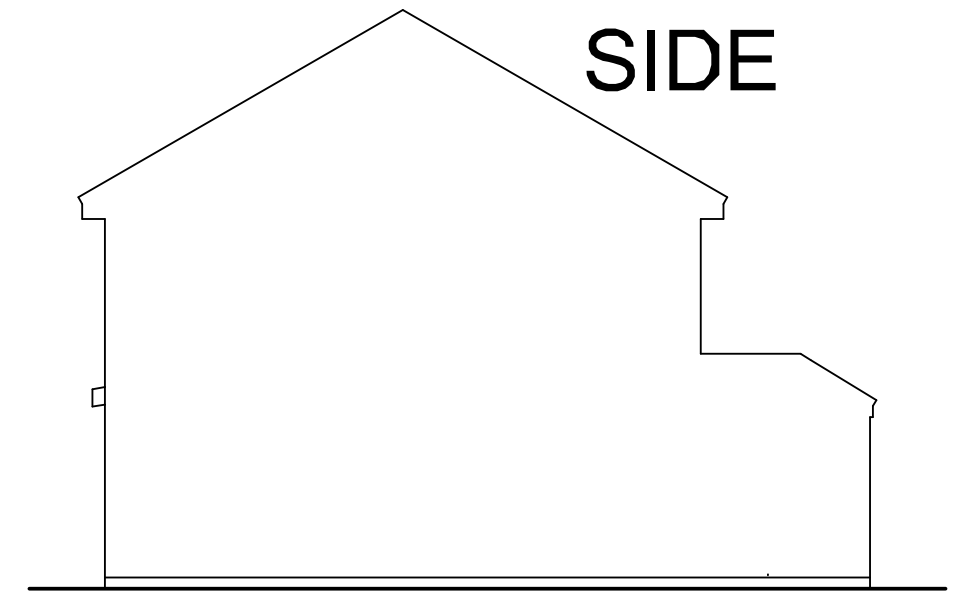

PROJECT  
2 STOREY SIDE AND SINGLE STOREY REAR EXTENSION  
5 NAYLAND CLOSE  
WICKFORD  
ESSEX SS12 9AR

DRAWING:  
EXISTING

SCALE: 1:100, 1:1250@A3 DATE: FEBRUARY 2024

DRAWING NO: 101 REV. NO: 0

REVISION	REASON	DATE

THIS DRAWING IS A COPYRIGHT  
All dimensions to be checked on site or in the workshop before work commences. Only figured dimensions to be worked to. If in doubt, ask.