



Note:
 Roof windows not to protrude more than 150mm from the roof surface
 Velux MK04 roof windows size 780x980mm

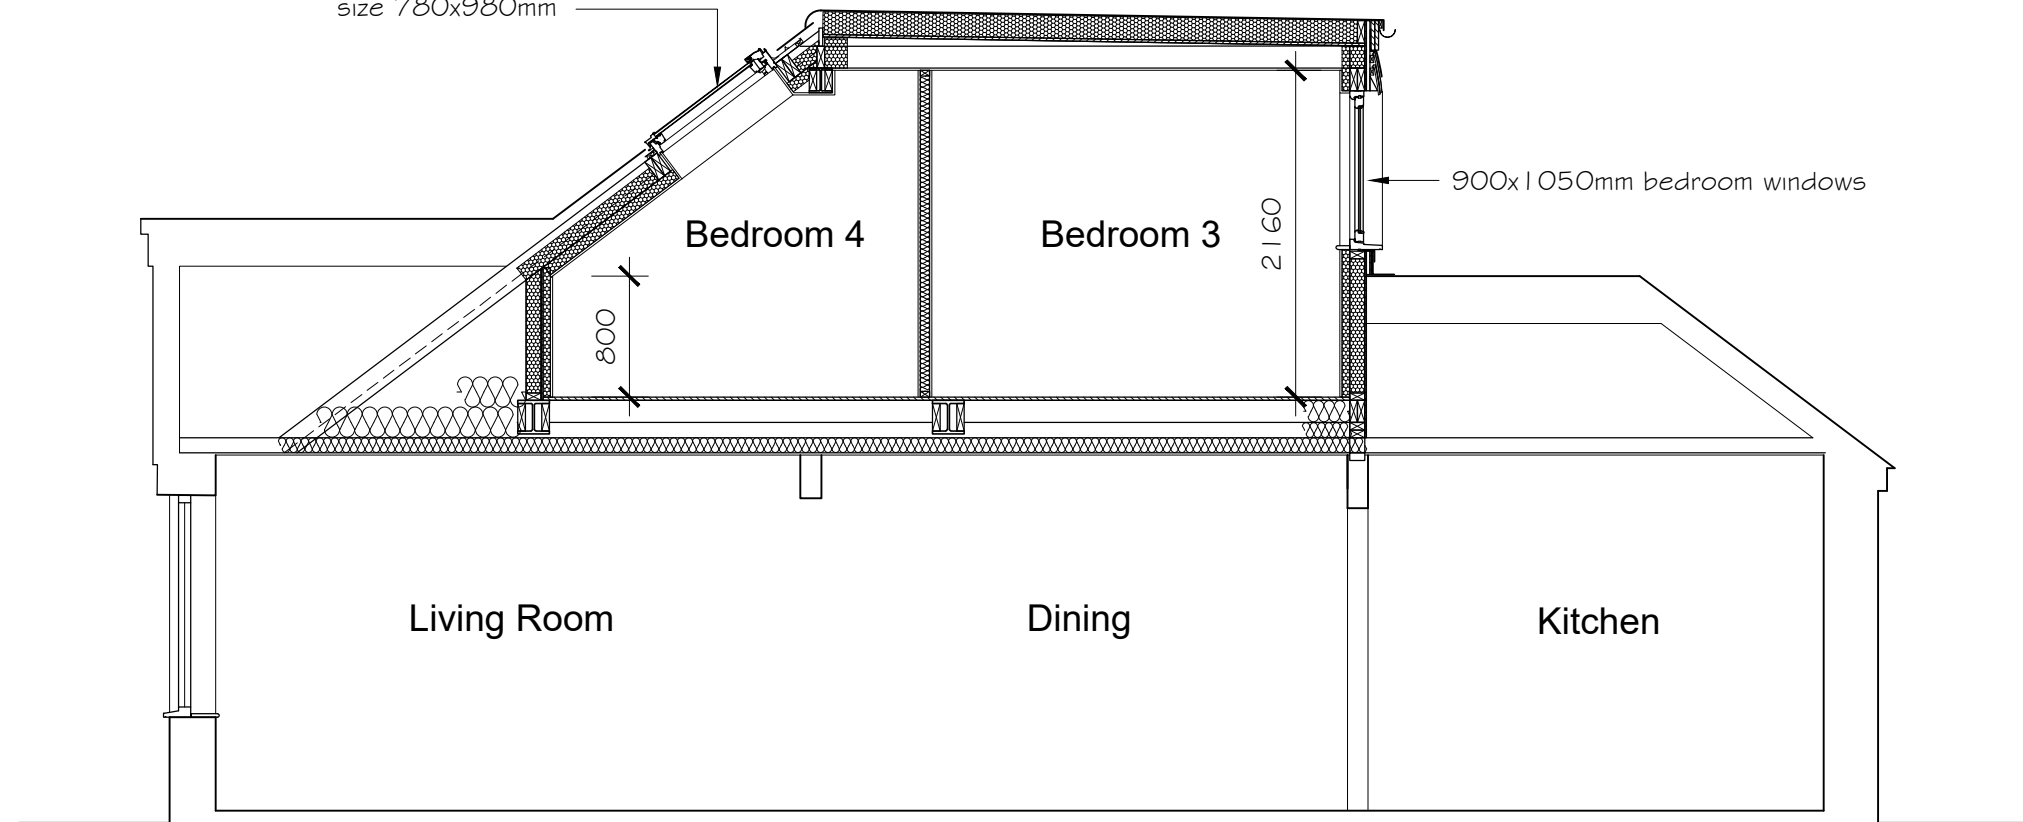

Proposed Section A-A

1:50

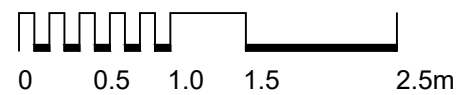

Revision:	Date:	Description:
-	-	-

Steve Adams Architectural Services
 tel: 07811 590239
 email: plans4extension@gmail.com



Project: **Proposed Loft Conversion**
8 Azalea Avenue
Wickford, SS12 0BD

Scale: **As shown**

Paper Size: **A3**

Date: **Feb 2024**

Drawing No: **745/08**

Revision: **-**