



Note:
 Roof window not to protrude more than 150mm from the roof surface
 Velux CK04 roof window size 550x980mm

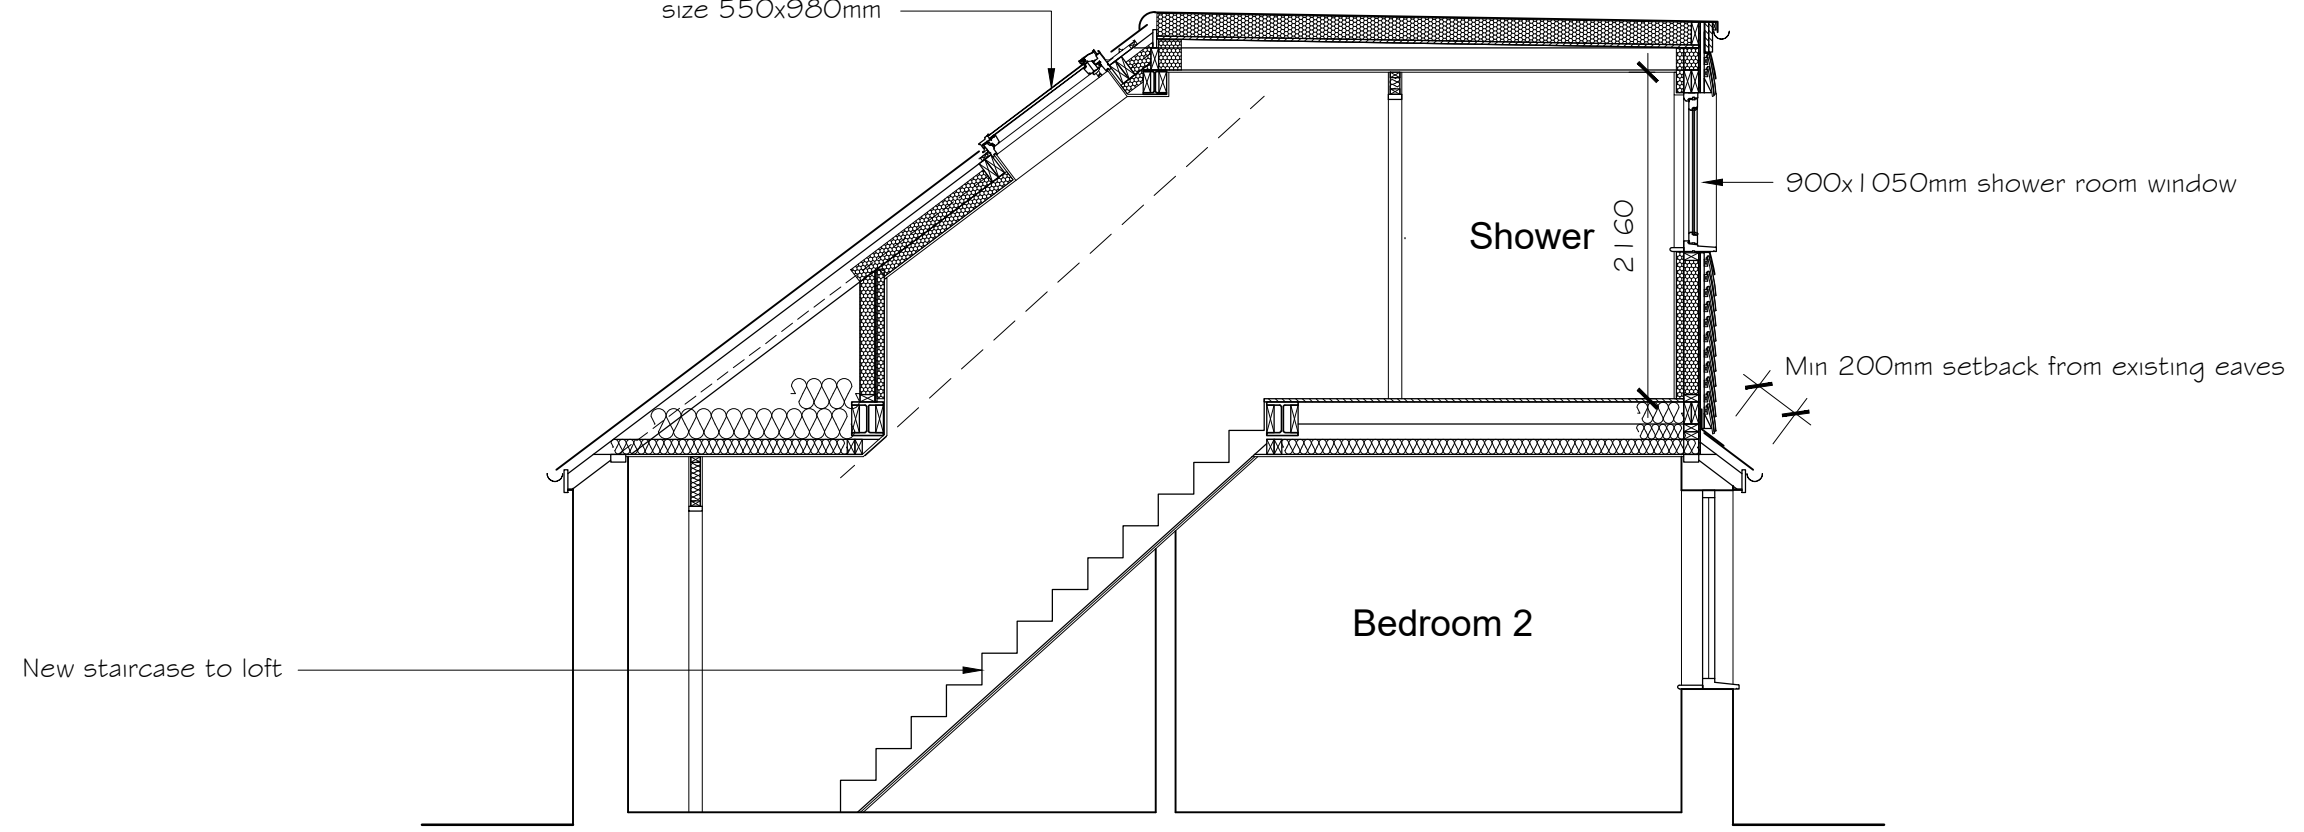

Proposed Section B-B

1:50

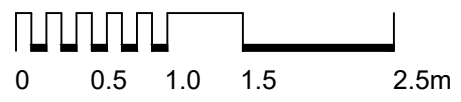

Revision:	Date:	Description:
-	-	-

Steve Adams Architectural Services
 tel: 07811 590239
 email: plans4extension@gmail.com



Project: **Proposed Loft Conversion**
 8 Azalea Avenue
 Wickford, SS12 0BD

Scale: **As shown**

Paper Size: **A3**

Drawing No: **745/09**

Date: **Feb 2024**

Revision: **-**