





EXISTING REAR ELEVATION  
NORTH EAST






EXISTING SIDE ELEVATION  
NORTH WEST

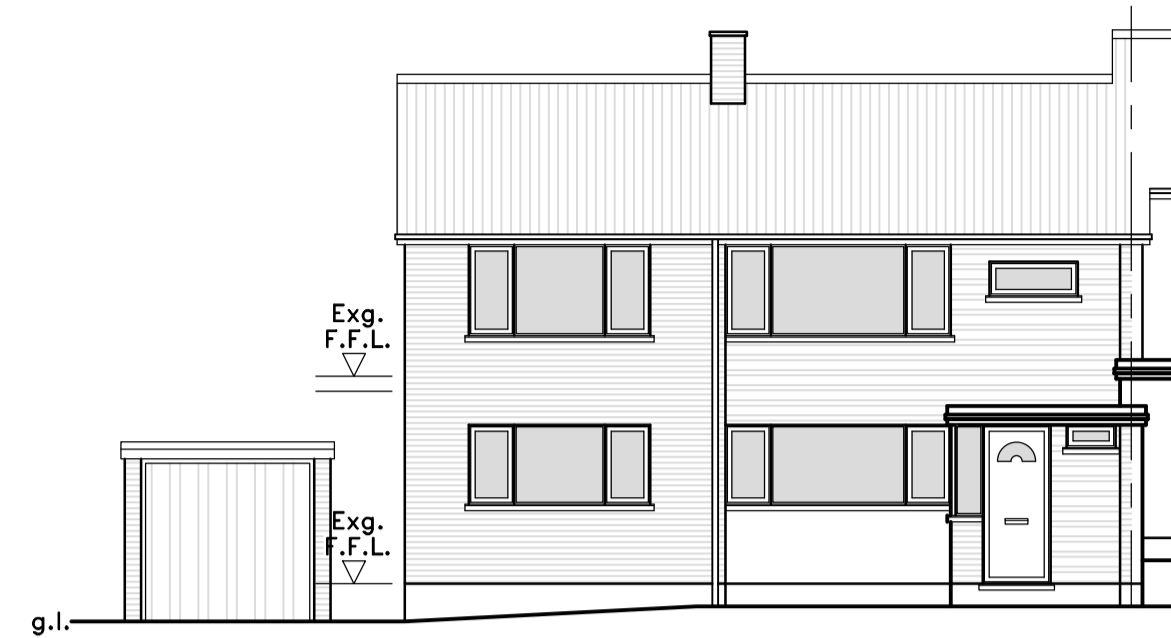


EXISTING FRONT ELEVATION  
SOUTH WEST

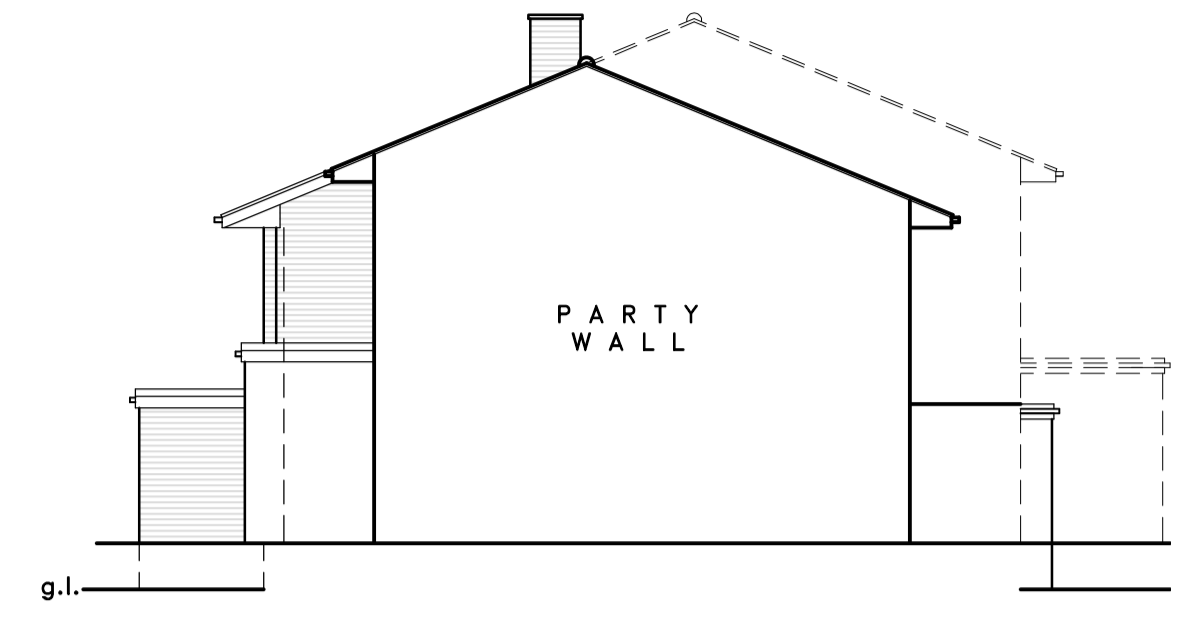


EXISTING SIDE ELEVATION  
SOUTH EAST

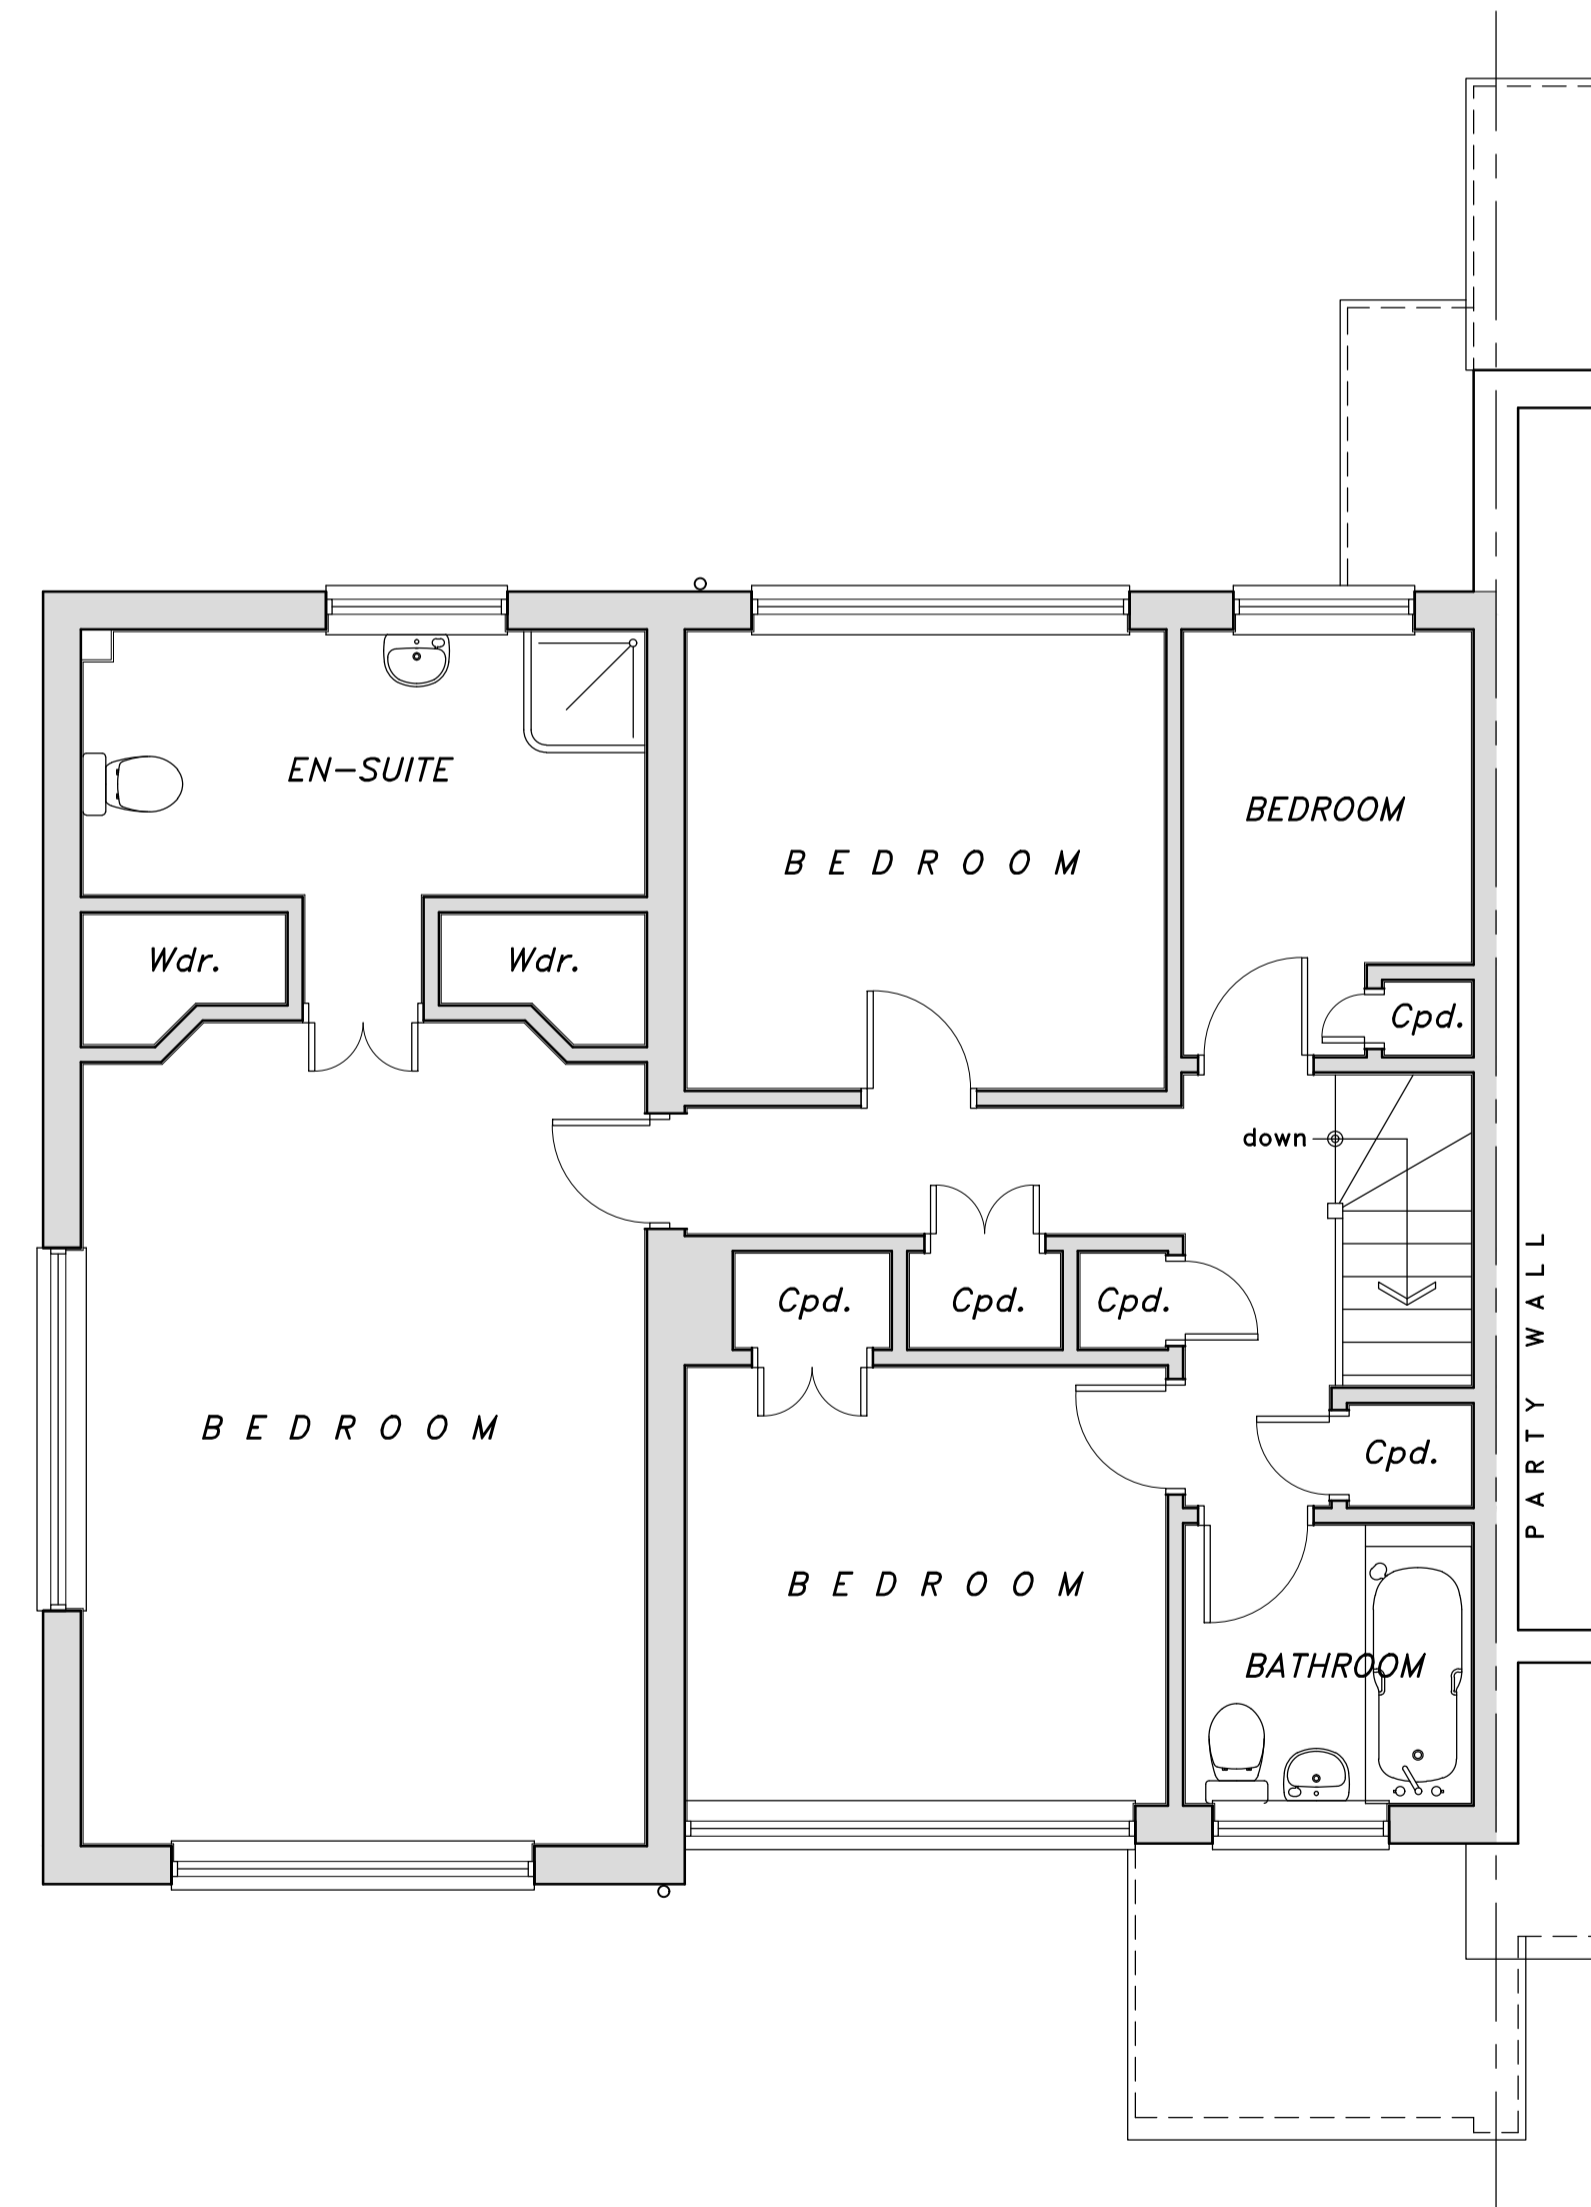 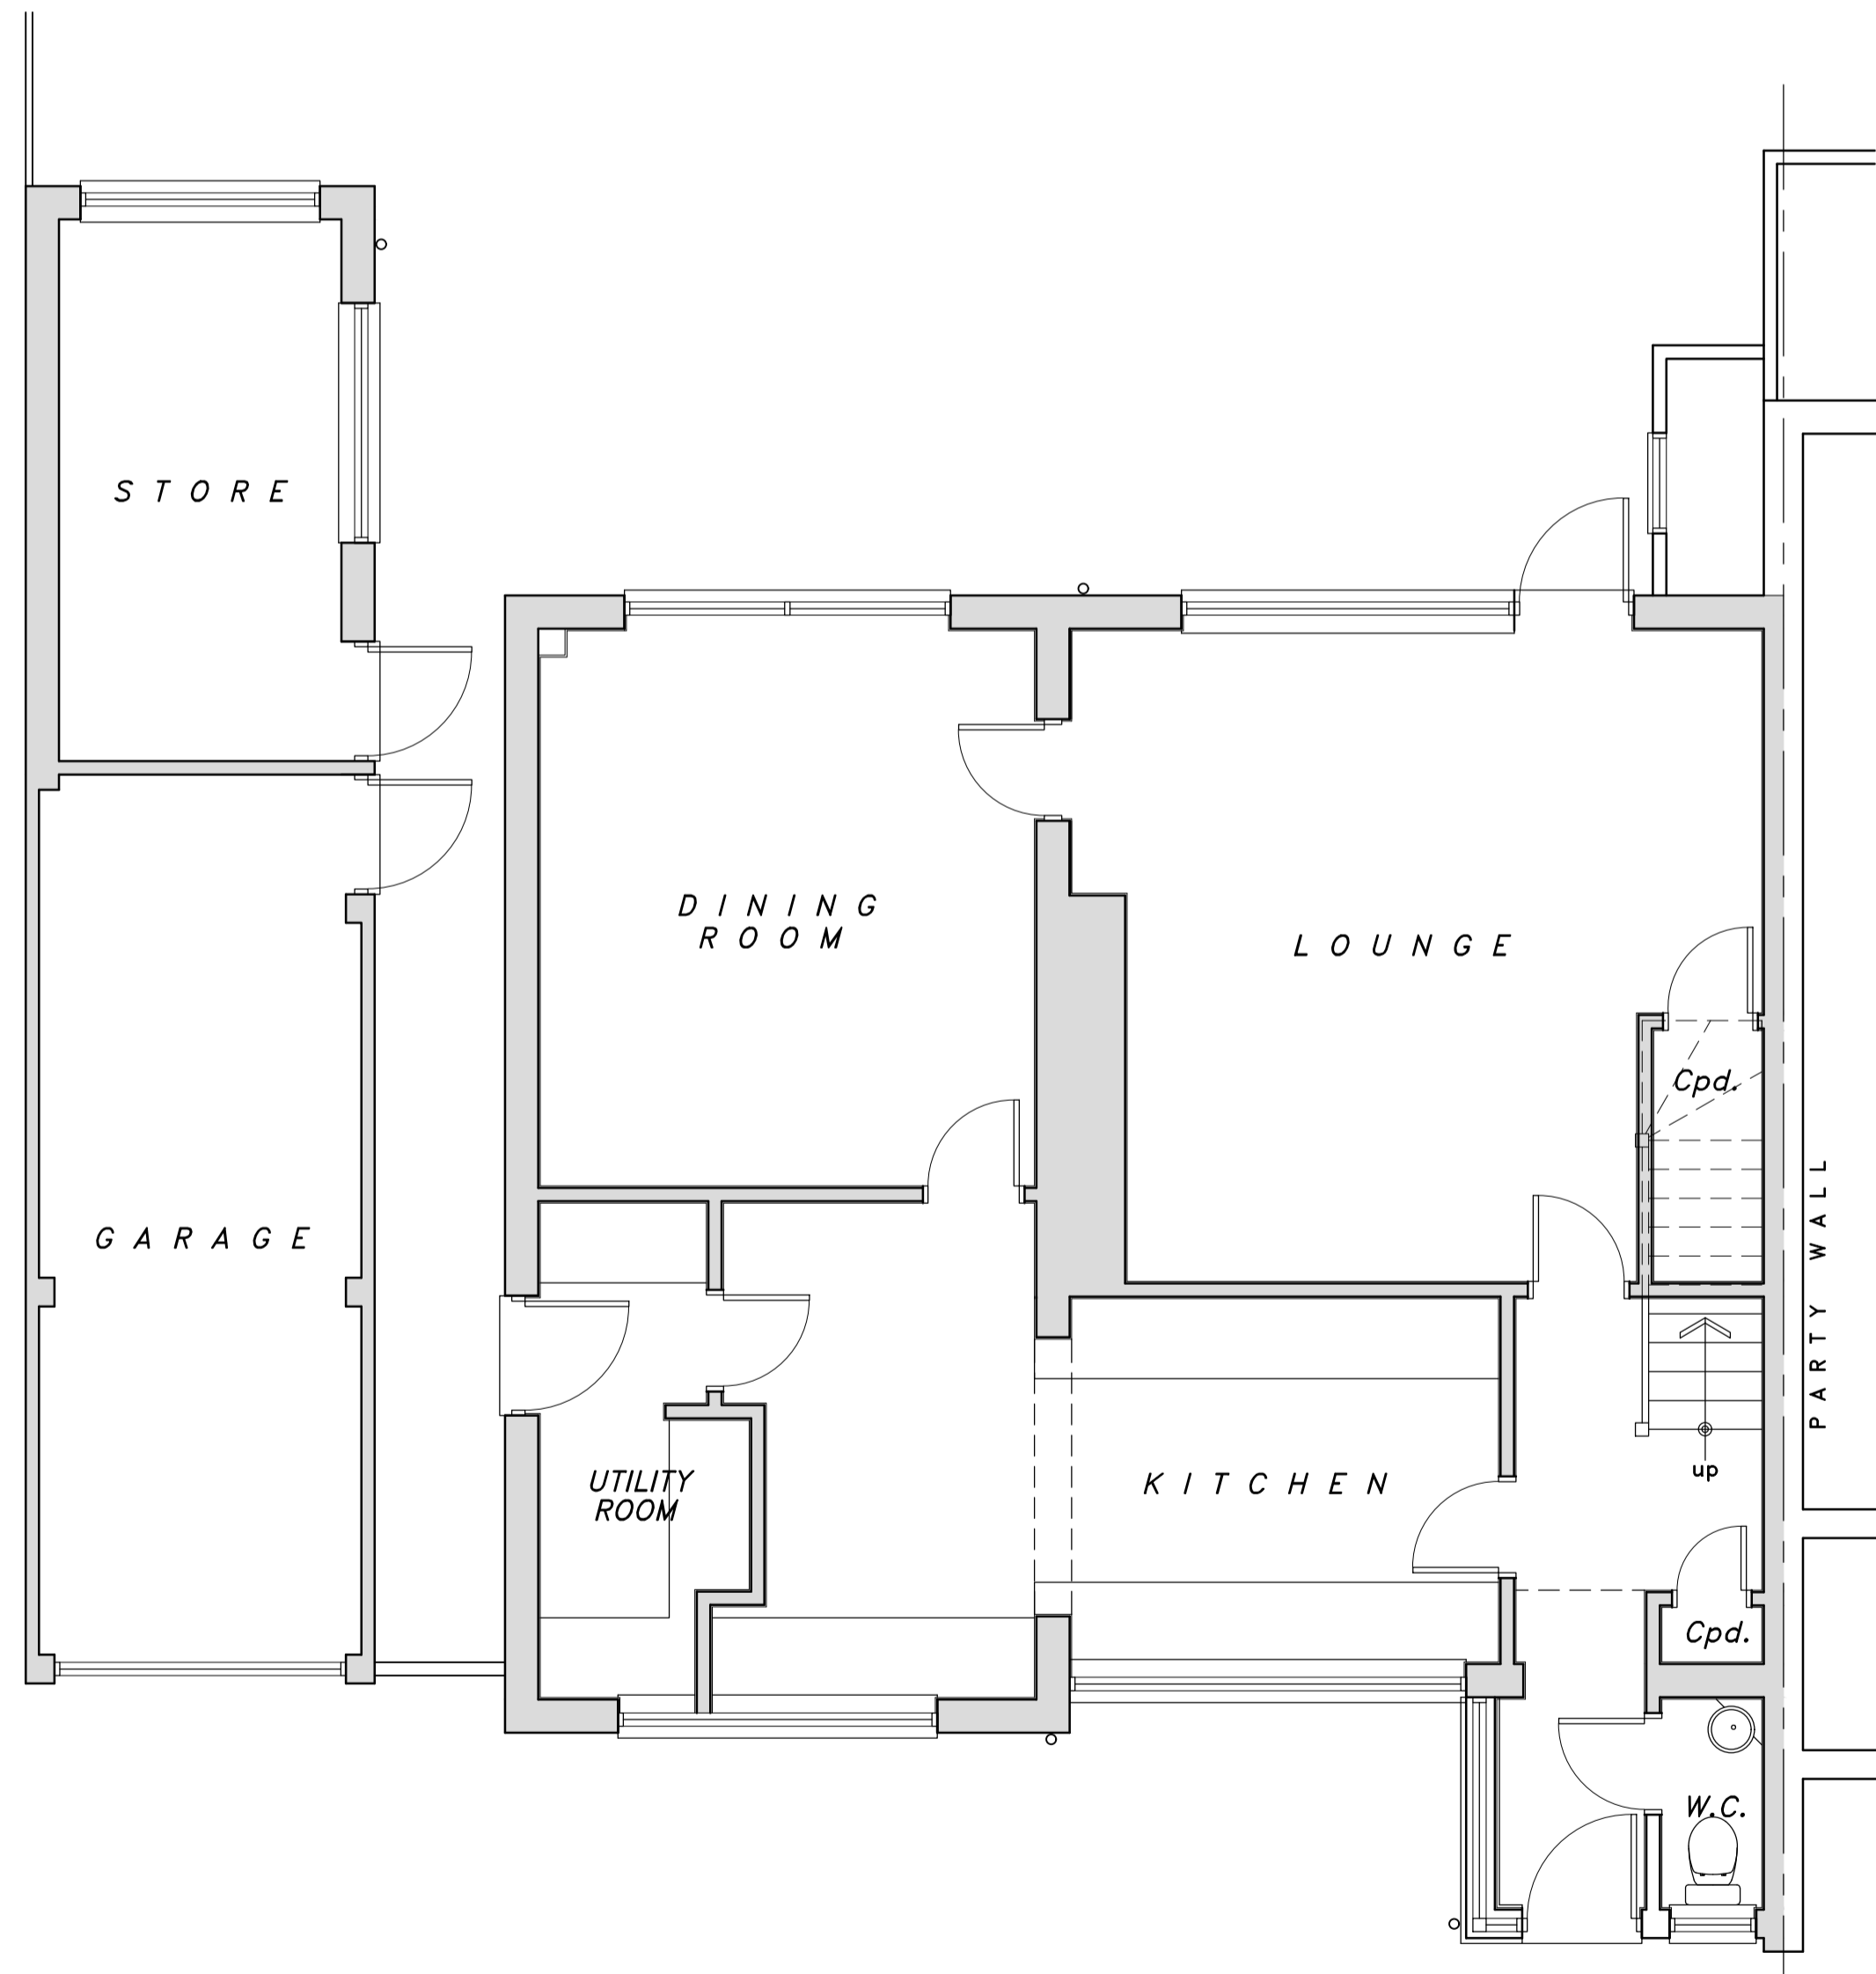


EXISTING FIRST FLOOR PLAN

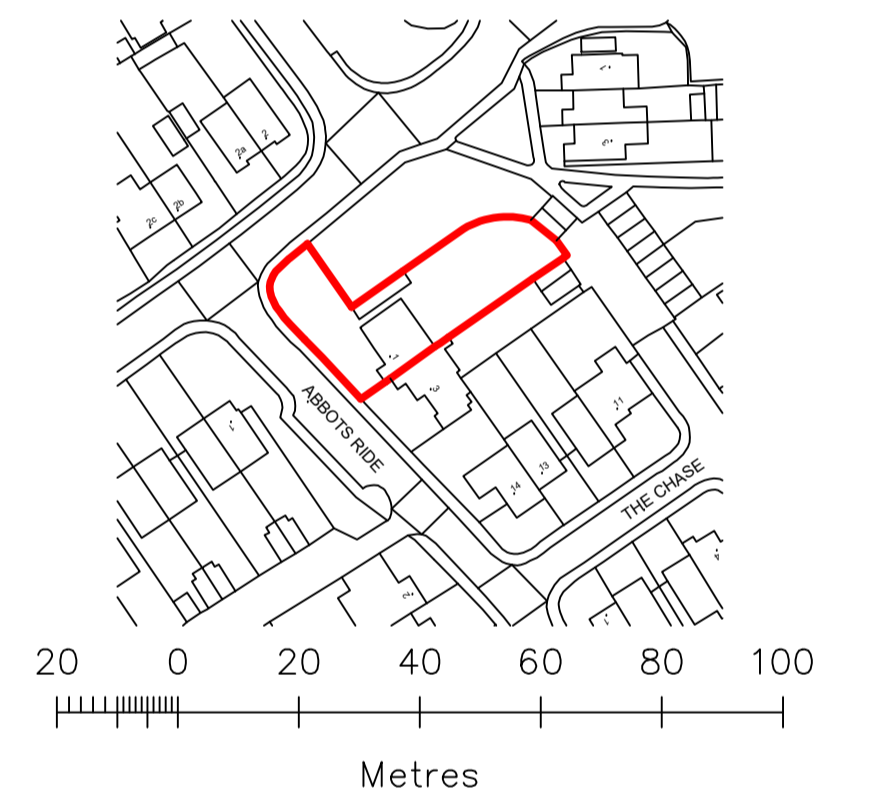

LOCATION PLAN  
SCALED 1:1250  
APPLICATION SITE OUTLINED IN RED

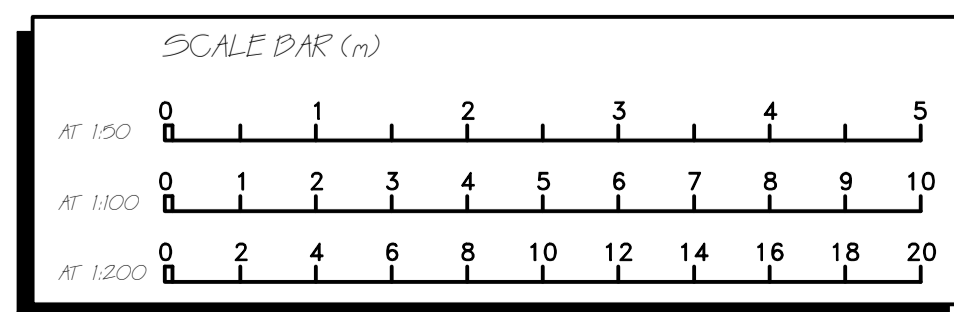

	
<p>DESIGN &amp; PLANNING SERVICES TEL: 07759 239490 Email: rspdesignoffice@gmail.com</p>	
CLIENT;	MR & MRS CROSSWELL 1 ABBOTS RIDE BILLERICAY ESSEX CM11 2DJ
PROPOSAL;	SINGLE STOREY FRONT EXTENSION & ALTERATIONS TO FENESTRATION
TITLE;	PROPOSED FLOORPLANS & ELEVATIONS
DRAWN; RSP CHK;	DATE; 02 / 11 / 23 REF;
No.;	23-070-PP-01 SCALE; 1:50,100 @ A1 ISS; 03
REVISIONS:	
03	23/11/23 SITE LOCATION PLAN ADDED
02	22/11/23 DESCRIPTION UPDATED
ISS.	DATE DESCRIPTION