


1 proposed ground-floor
1:100

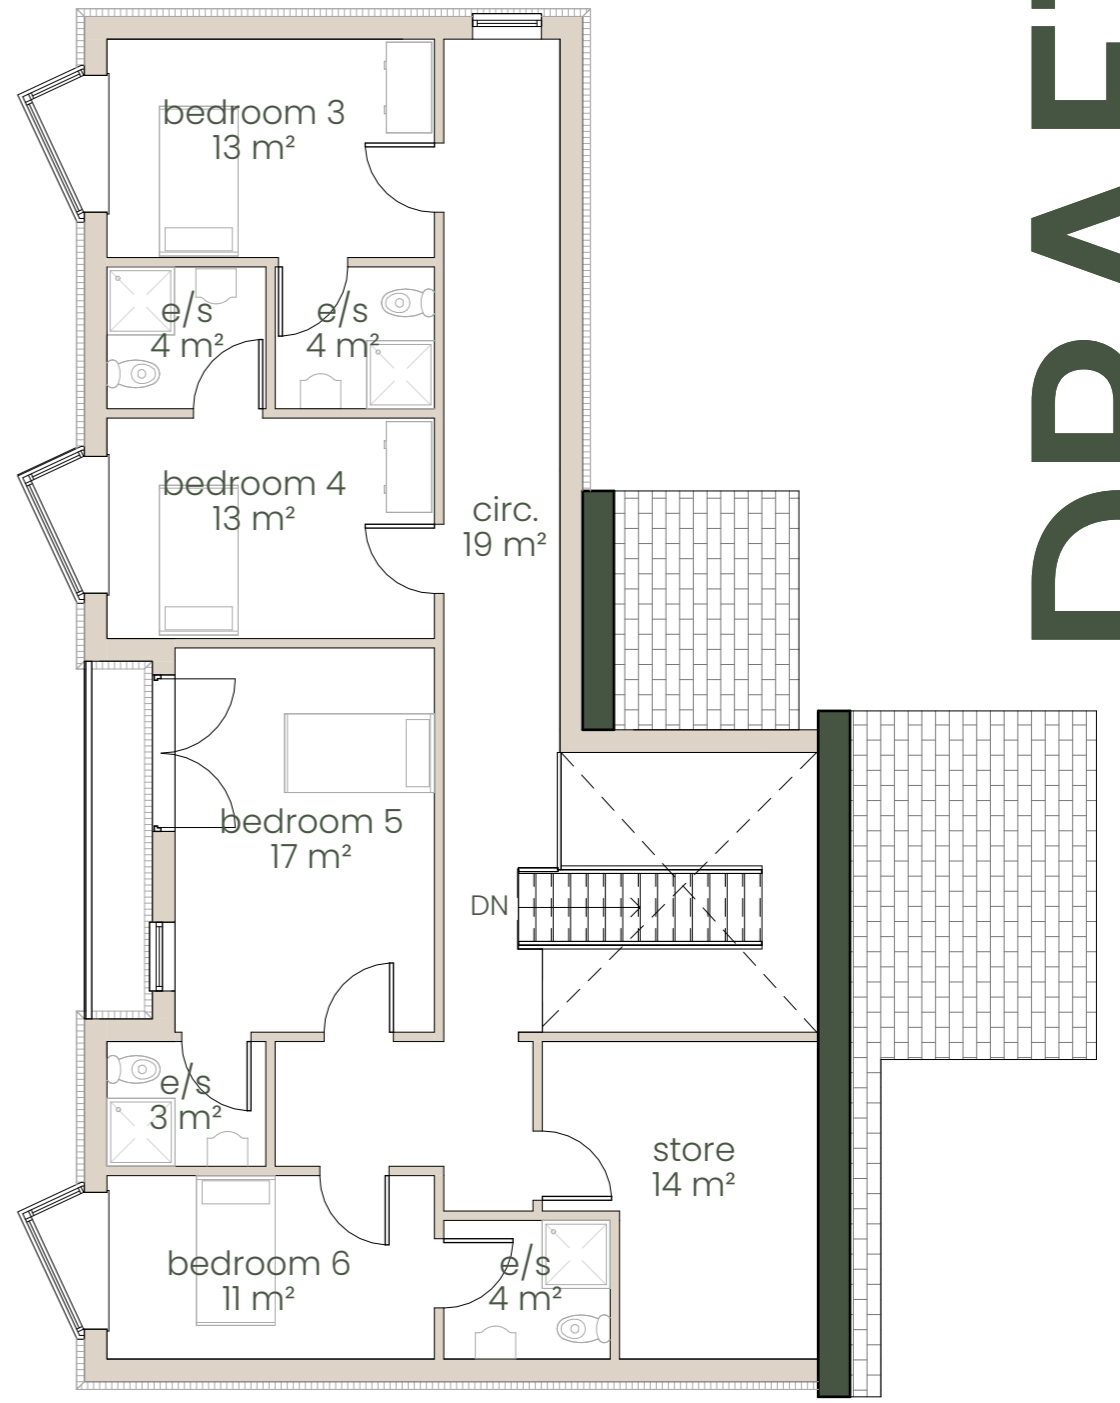

2 proposed first-floor
1:100

DRAFT
NOT FOR CONSTRUCTION USE

rev.	remark	date