



# DRAFT

NOT FOR CONSTRUCTION USE

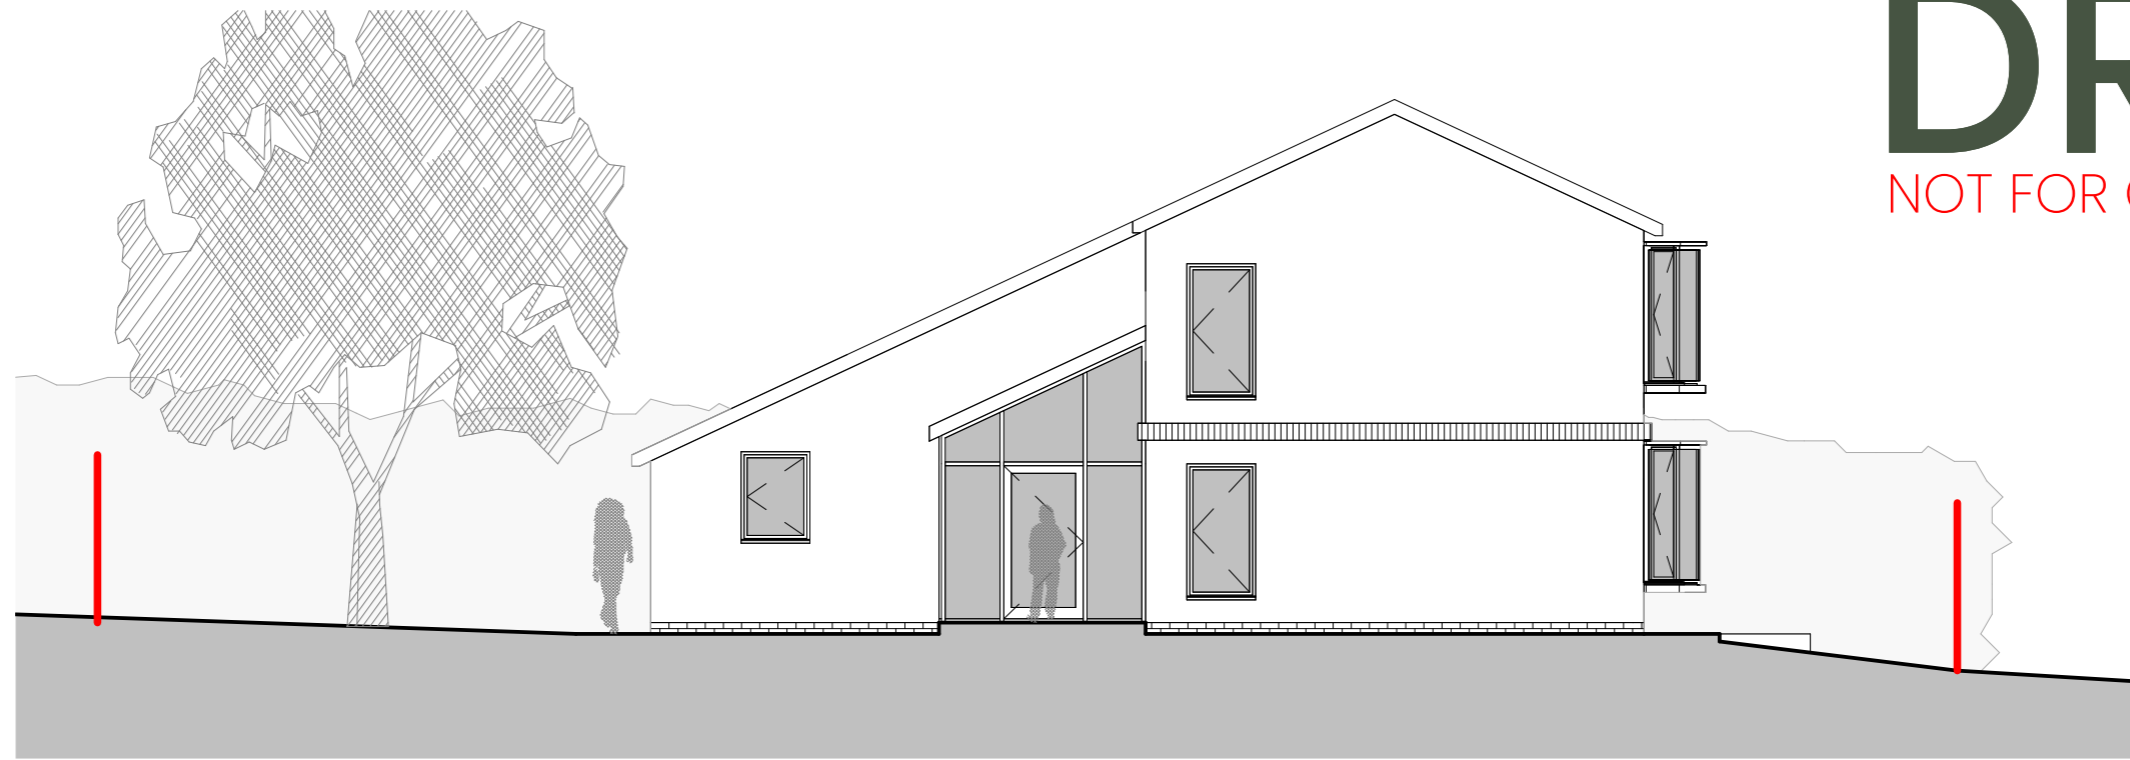

**1** proposed north-west  
1:100

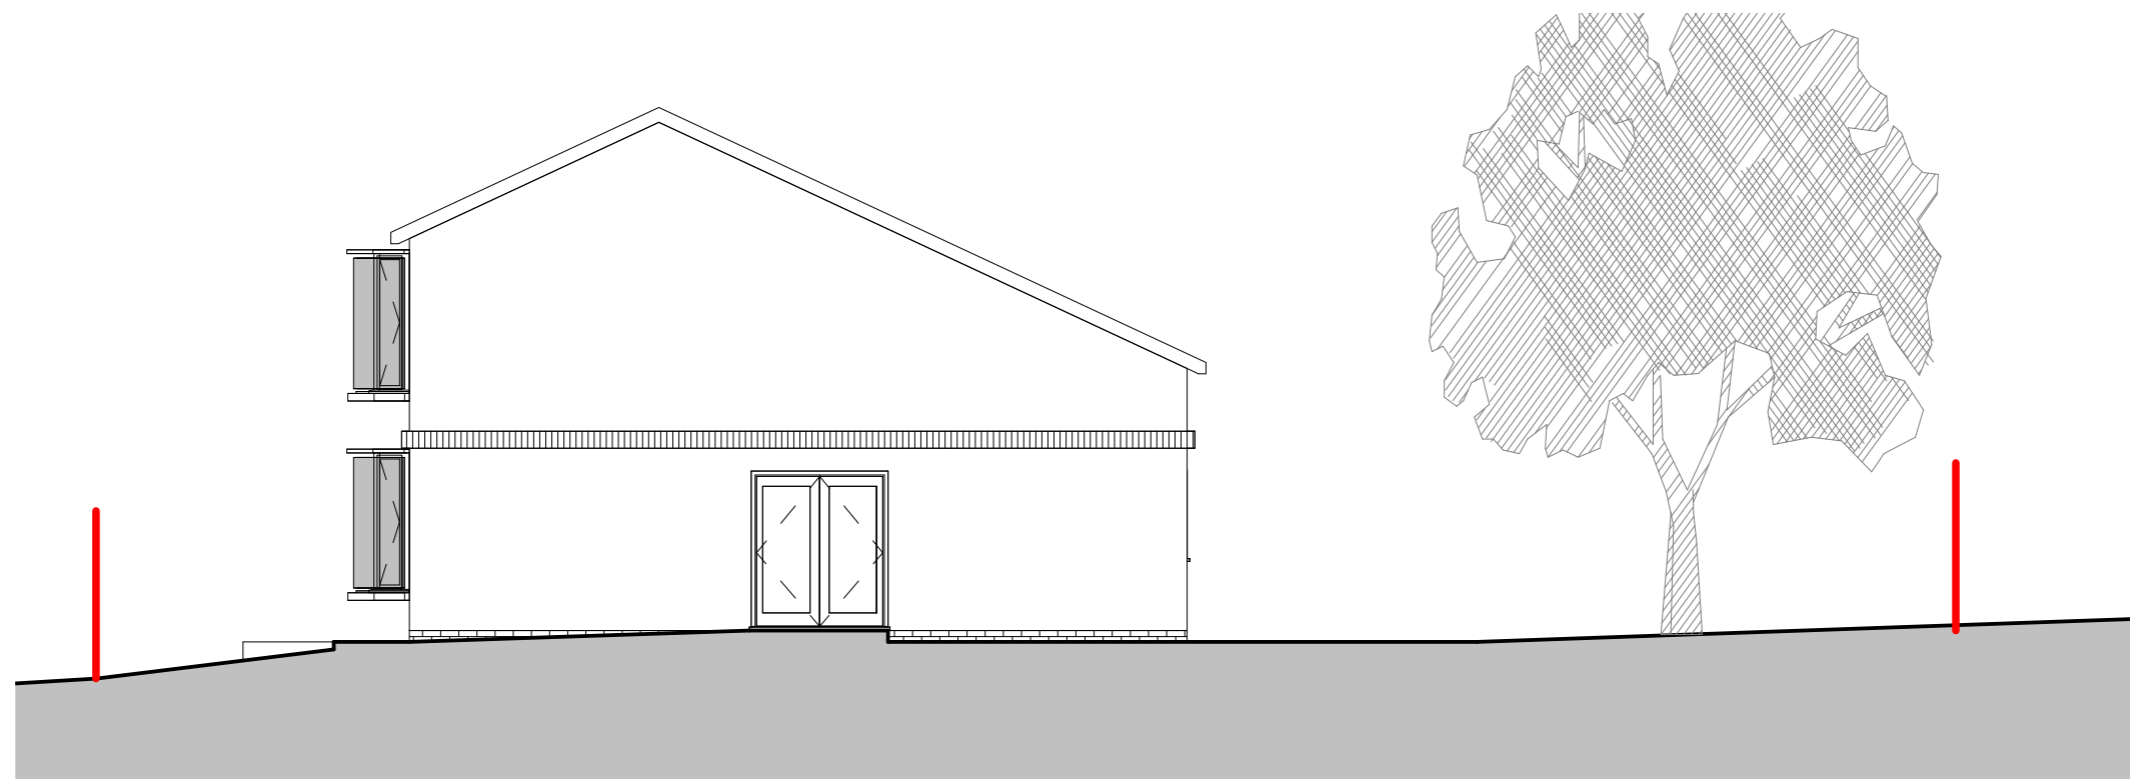

**2** proposed south-east  
1:100

rev.	remark	date