




Location Plan

1:1250

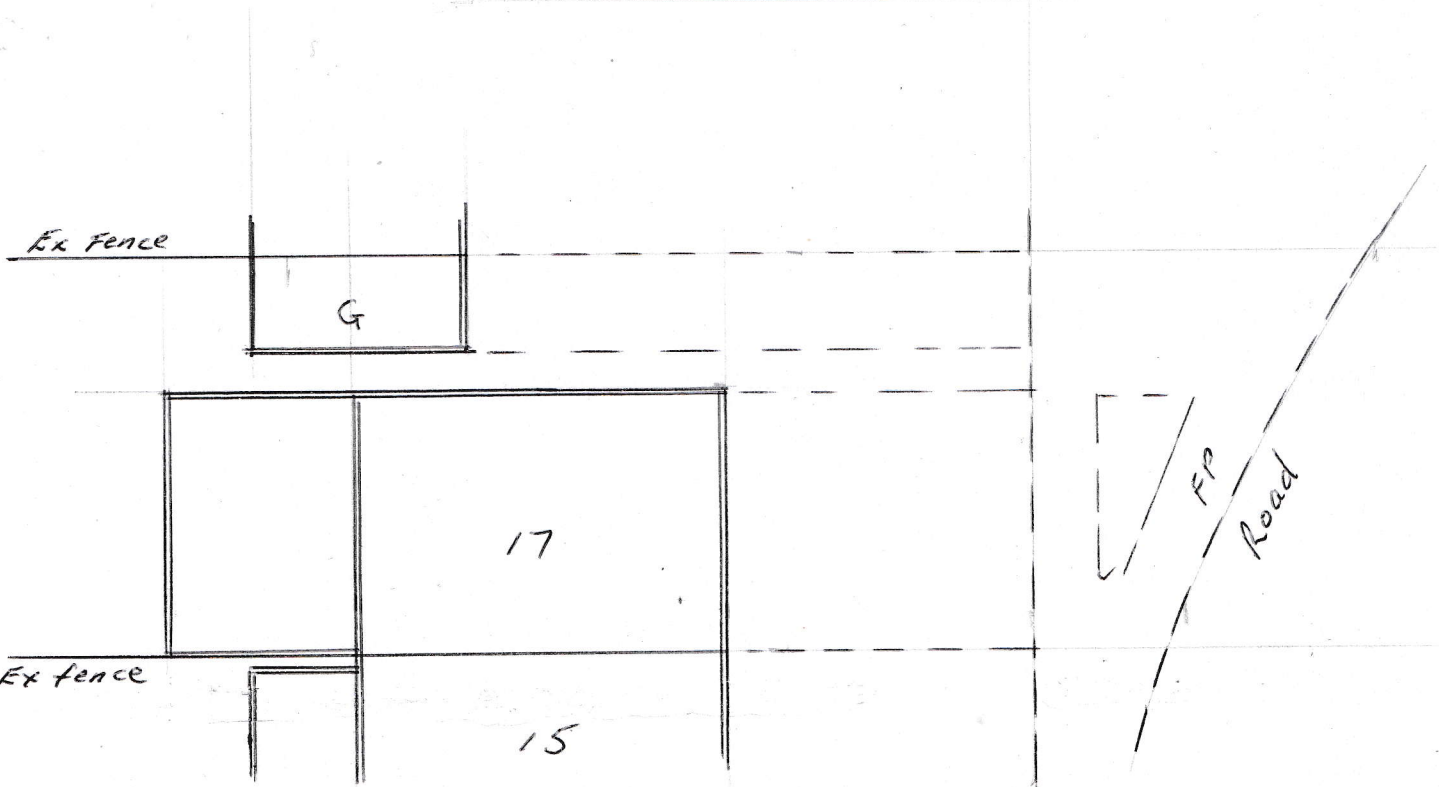

Site/Block Plan

1:200

