
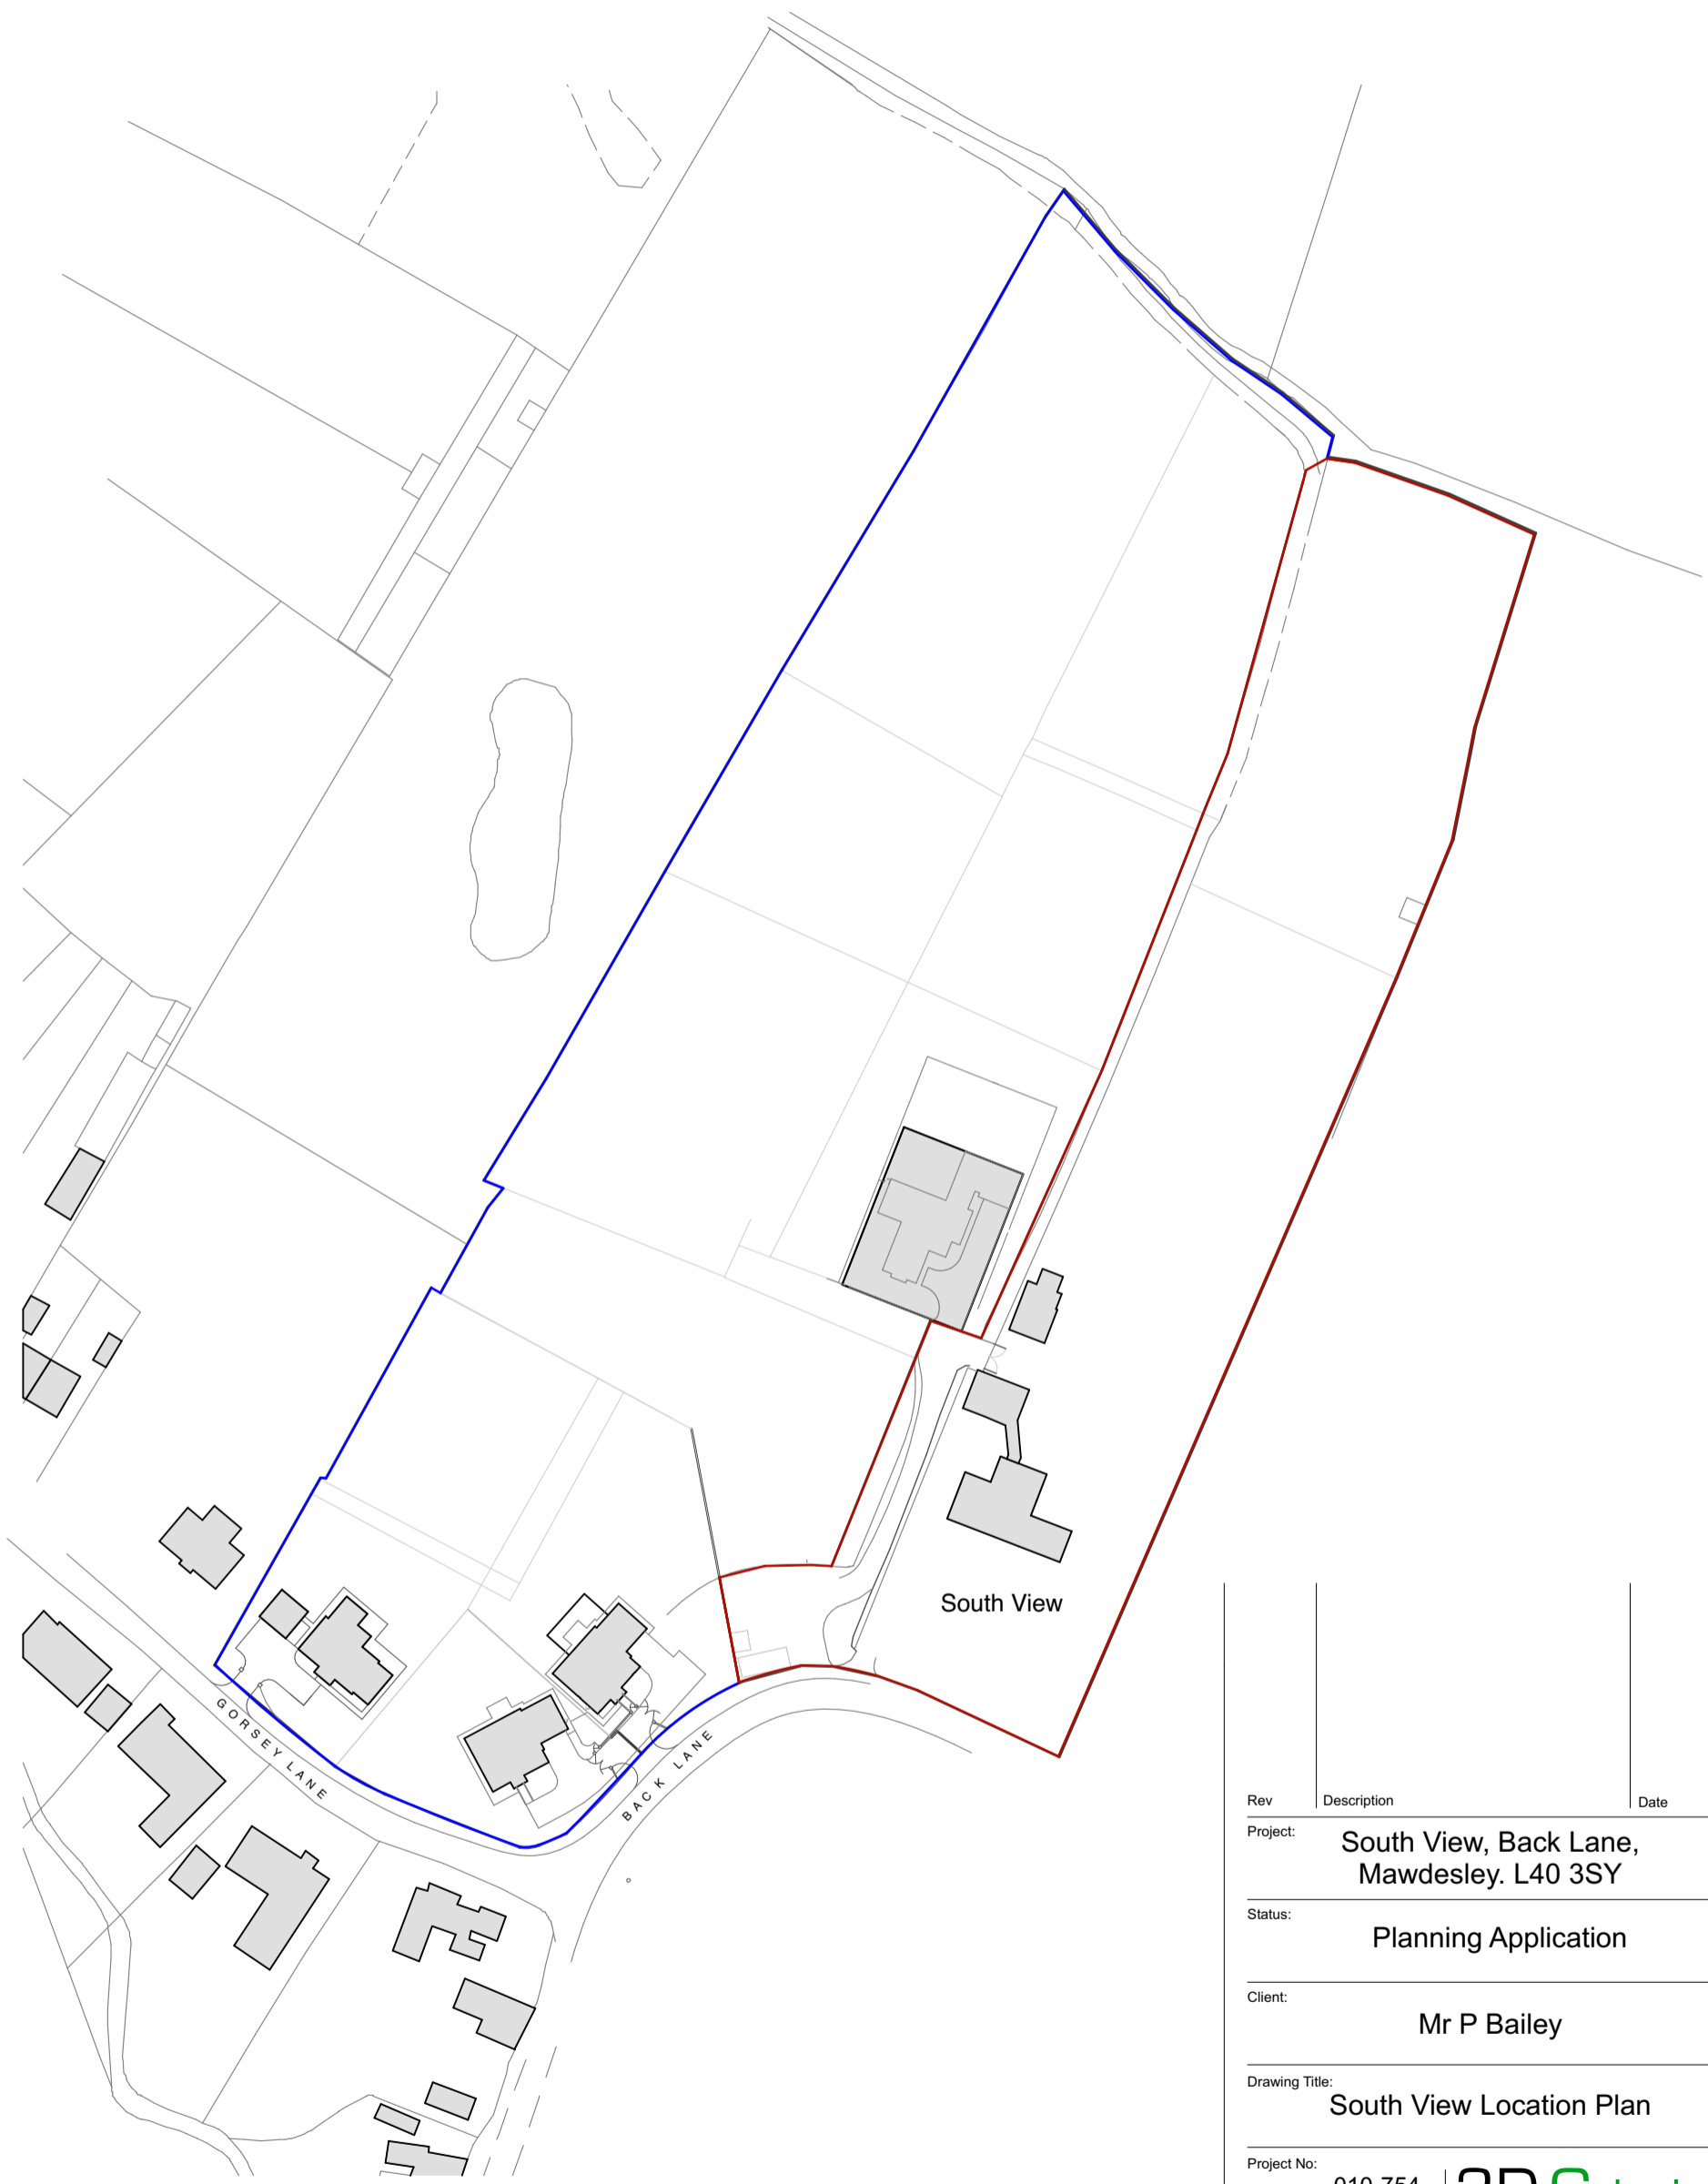


DO NOT SCALE FROM THIS DRAWING.
Use written dimensions only, if in doubt ASK
This drawing is protected under the copyright of 3D.G design

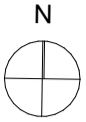

Rev	Description	Date
Project: South View, Back Lane, Mawdesley. L40 3SY		
Status: Planning Application		
Client: Mr P Bailey		
Drawing Title: South View Location Plan		
Project No:	010-754	3D.G design architectural consultants 11 Leyland House Lancashire Business Park Centurion Way Leyland Lancashire PR26 6TY t: 01772 367 150 e: studio@3dgdgdesign.co.uk w: www.3dgdgdesign.co.uk
Drg No:	35	
Scale:	1:1250 @ A3	